


Rev 12/12/00

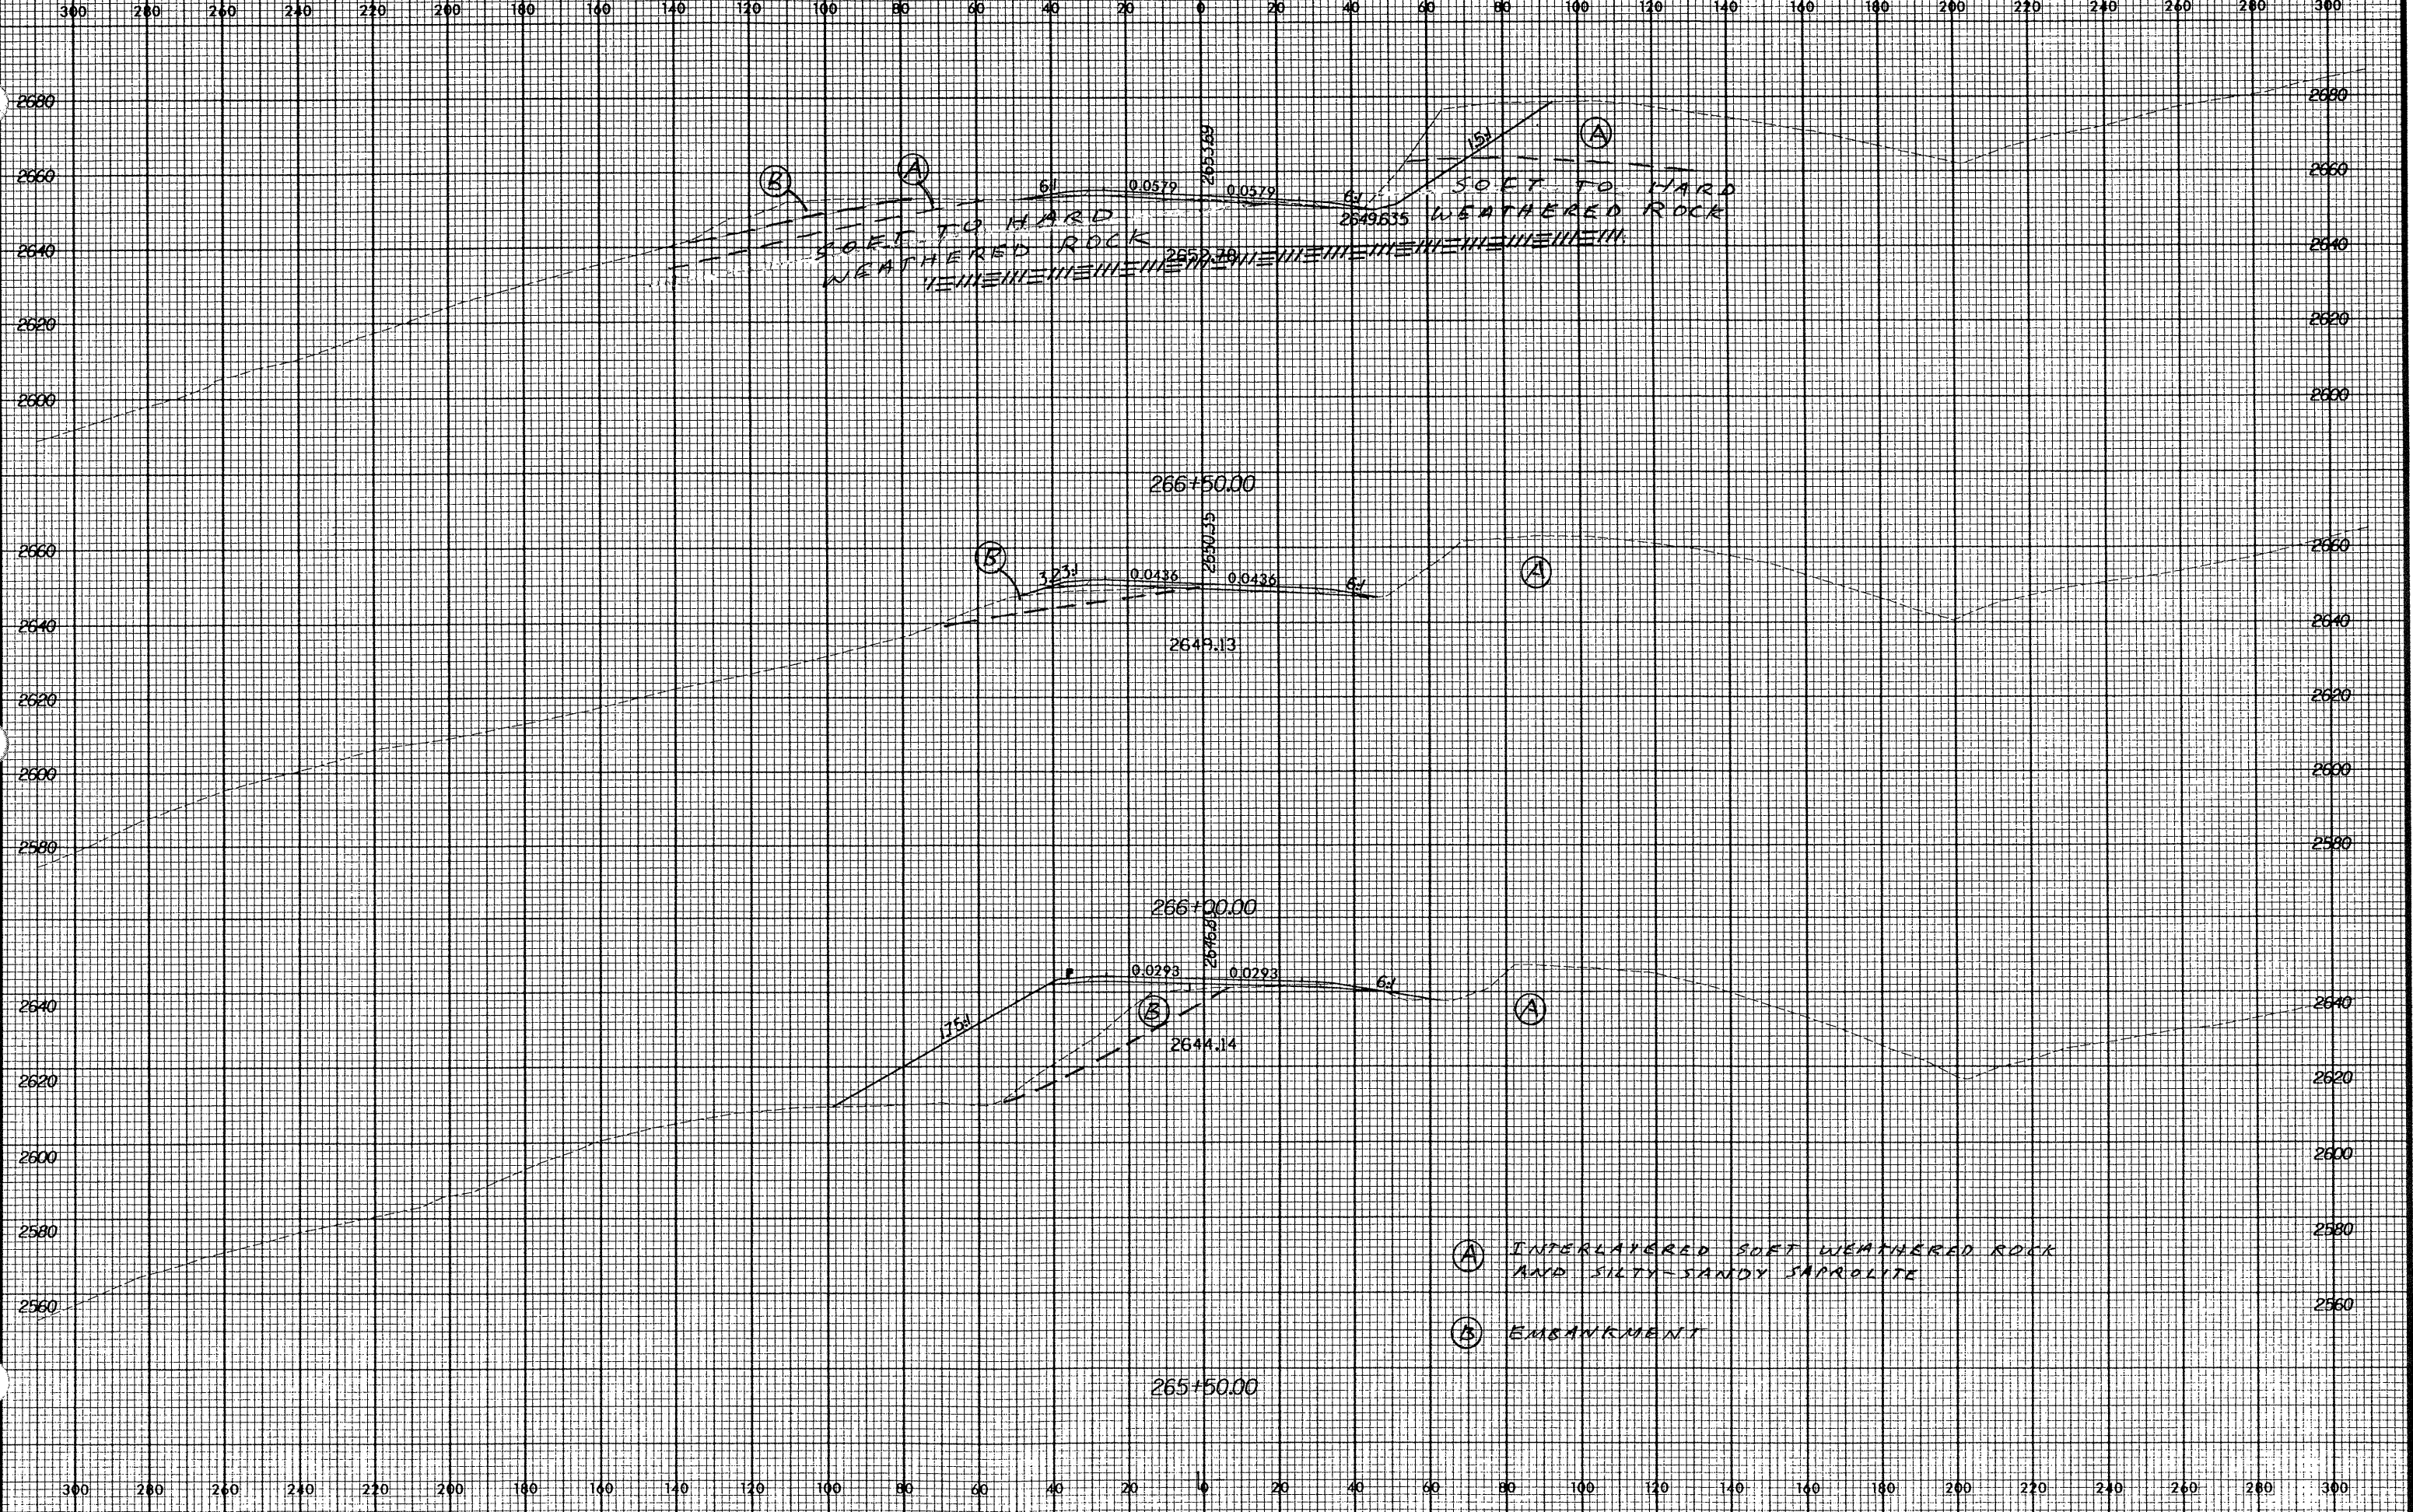

(A) INTERLAYERED SOFT WEATHERED ROCK AND SILTY-SANDY SAPROLITE

(B) EMBANKMENT

10 AUG 2001 10:26:29