


Rev 12/12/00

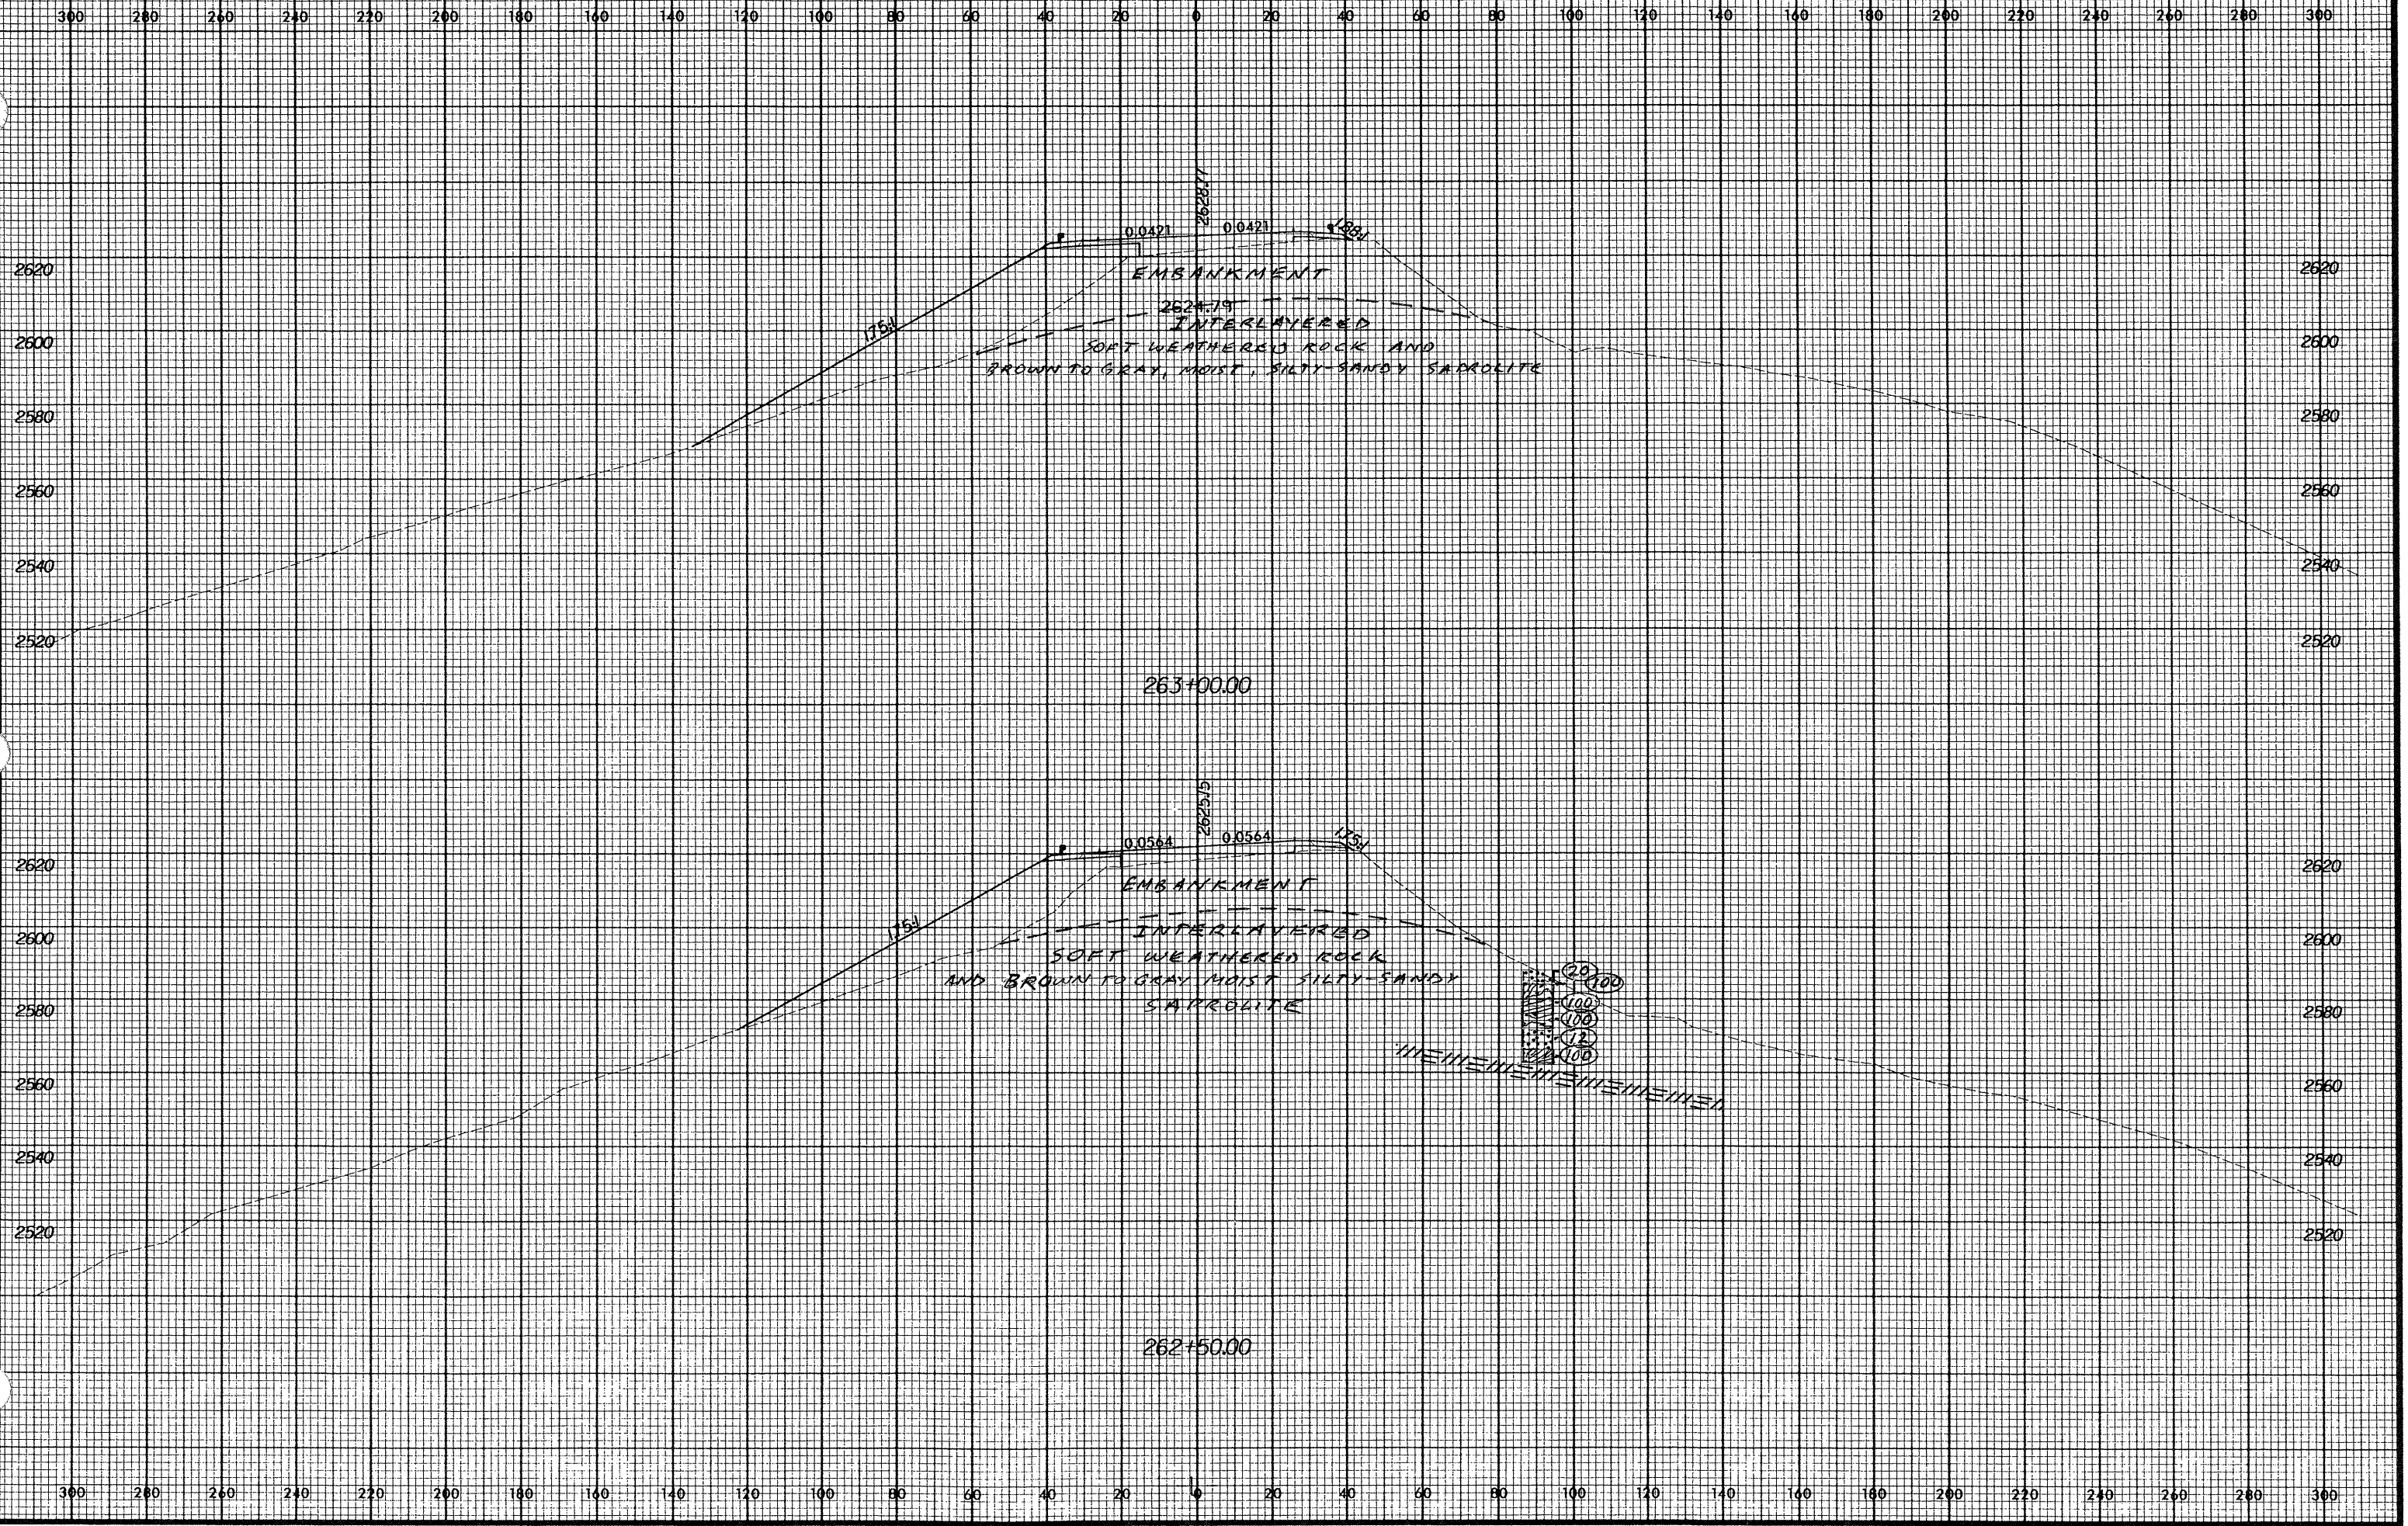

10_AUG_2001
10:23:15
102315763.dwg