


Rev. 12.12.00

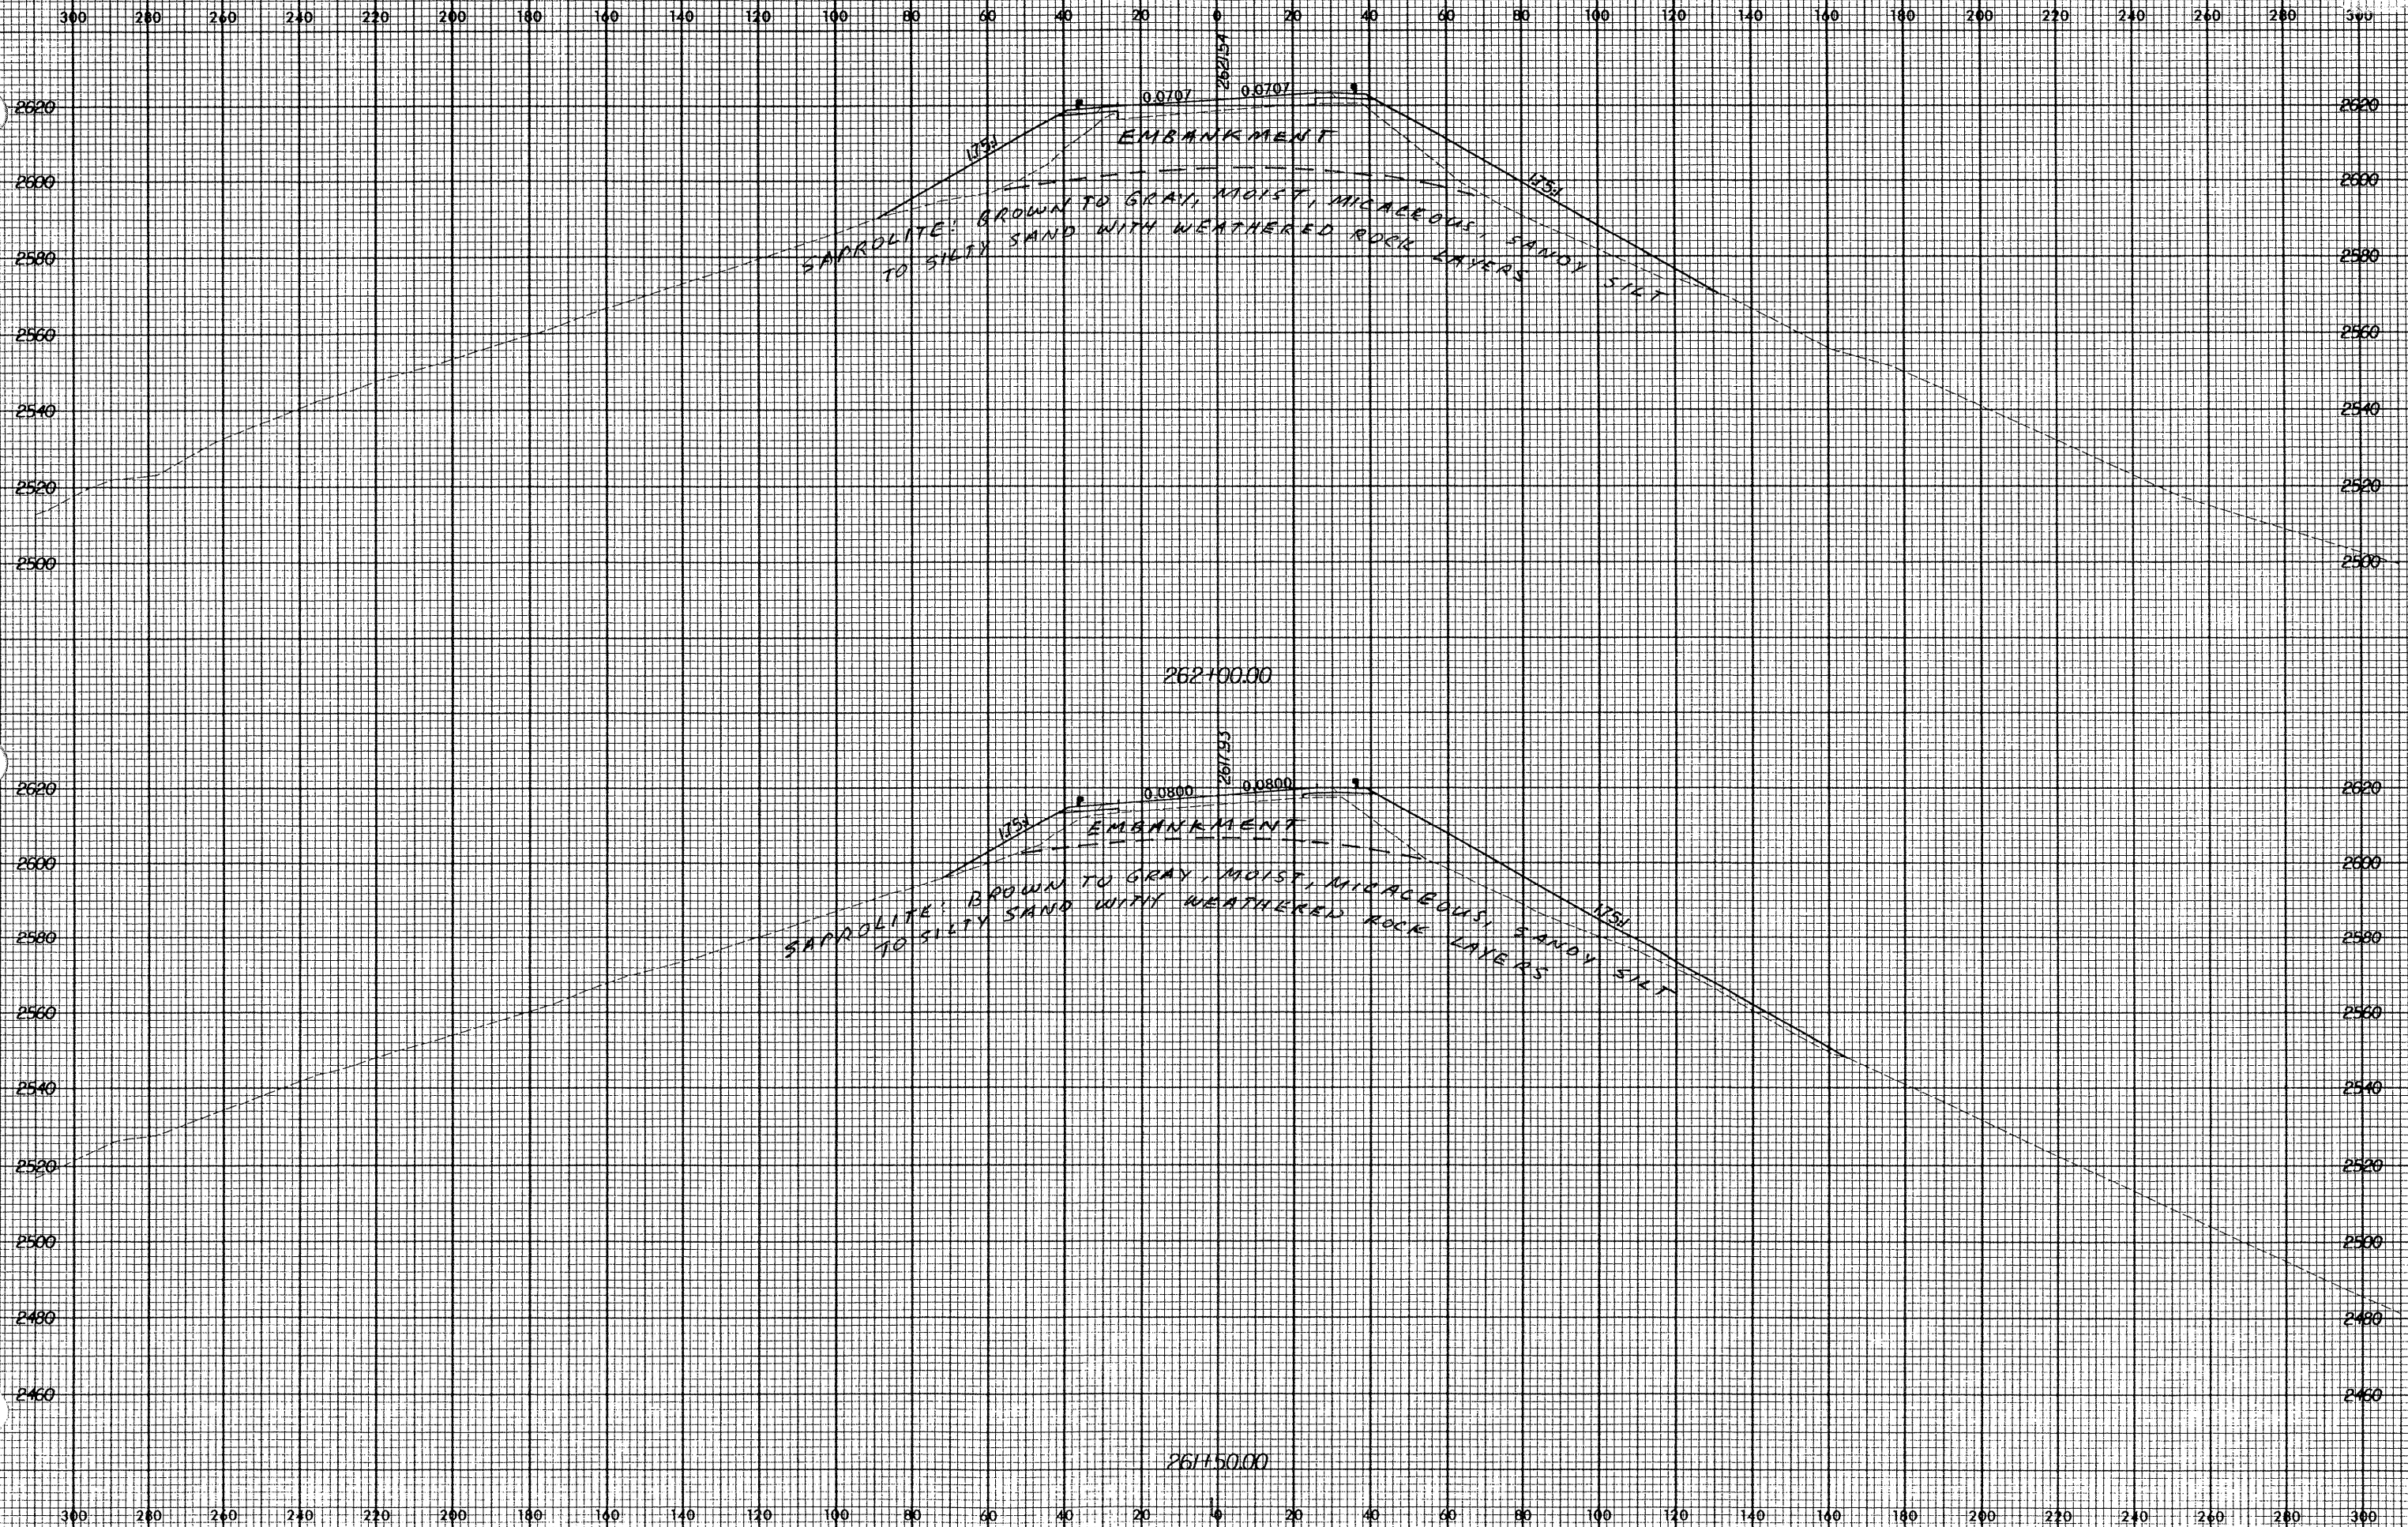

IC AUG 2001