


Rev. 12/12/00

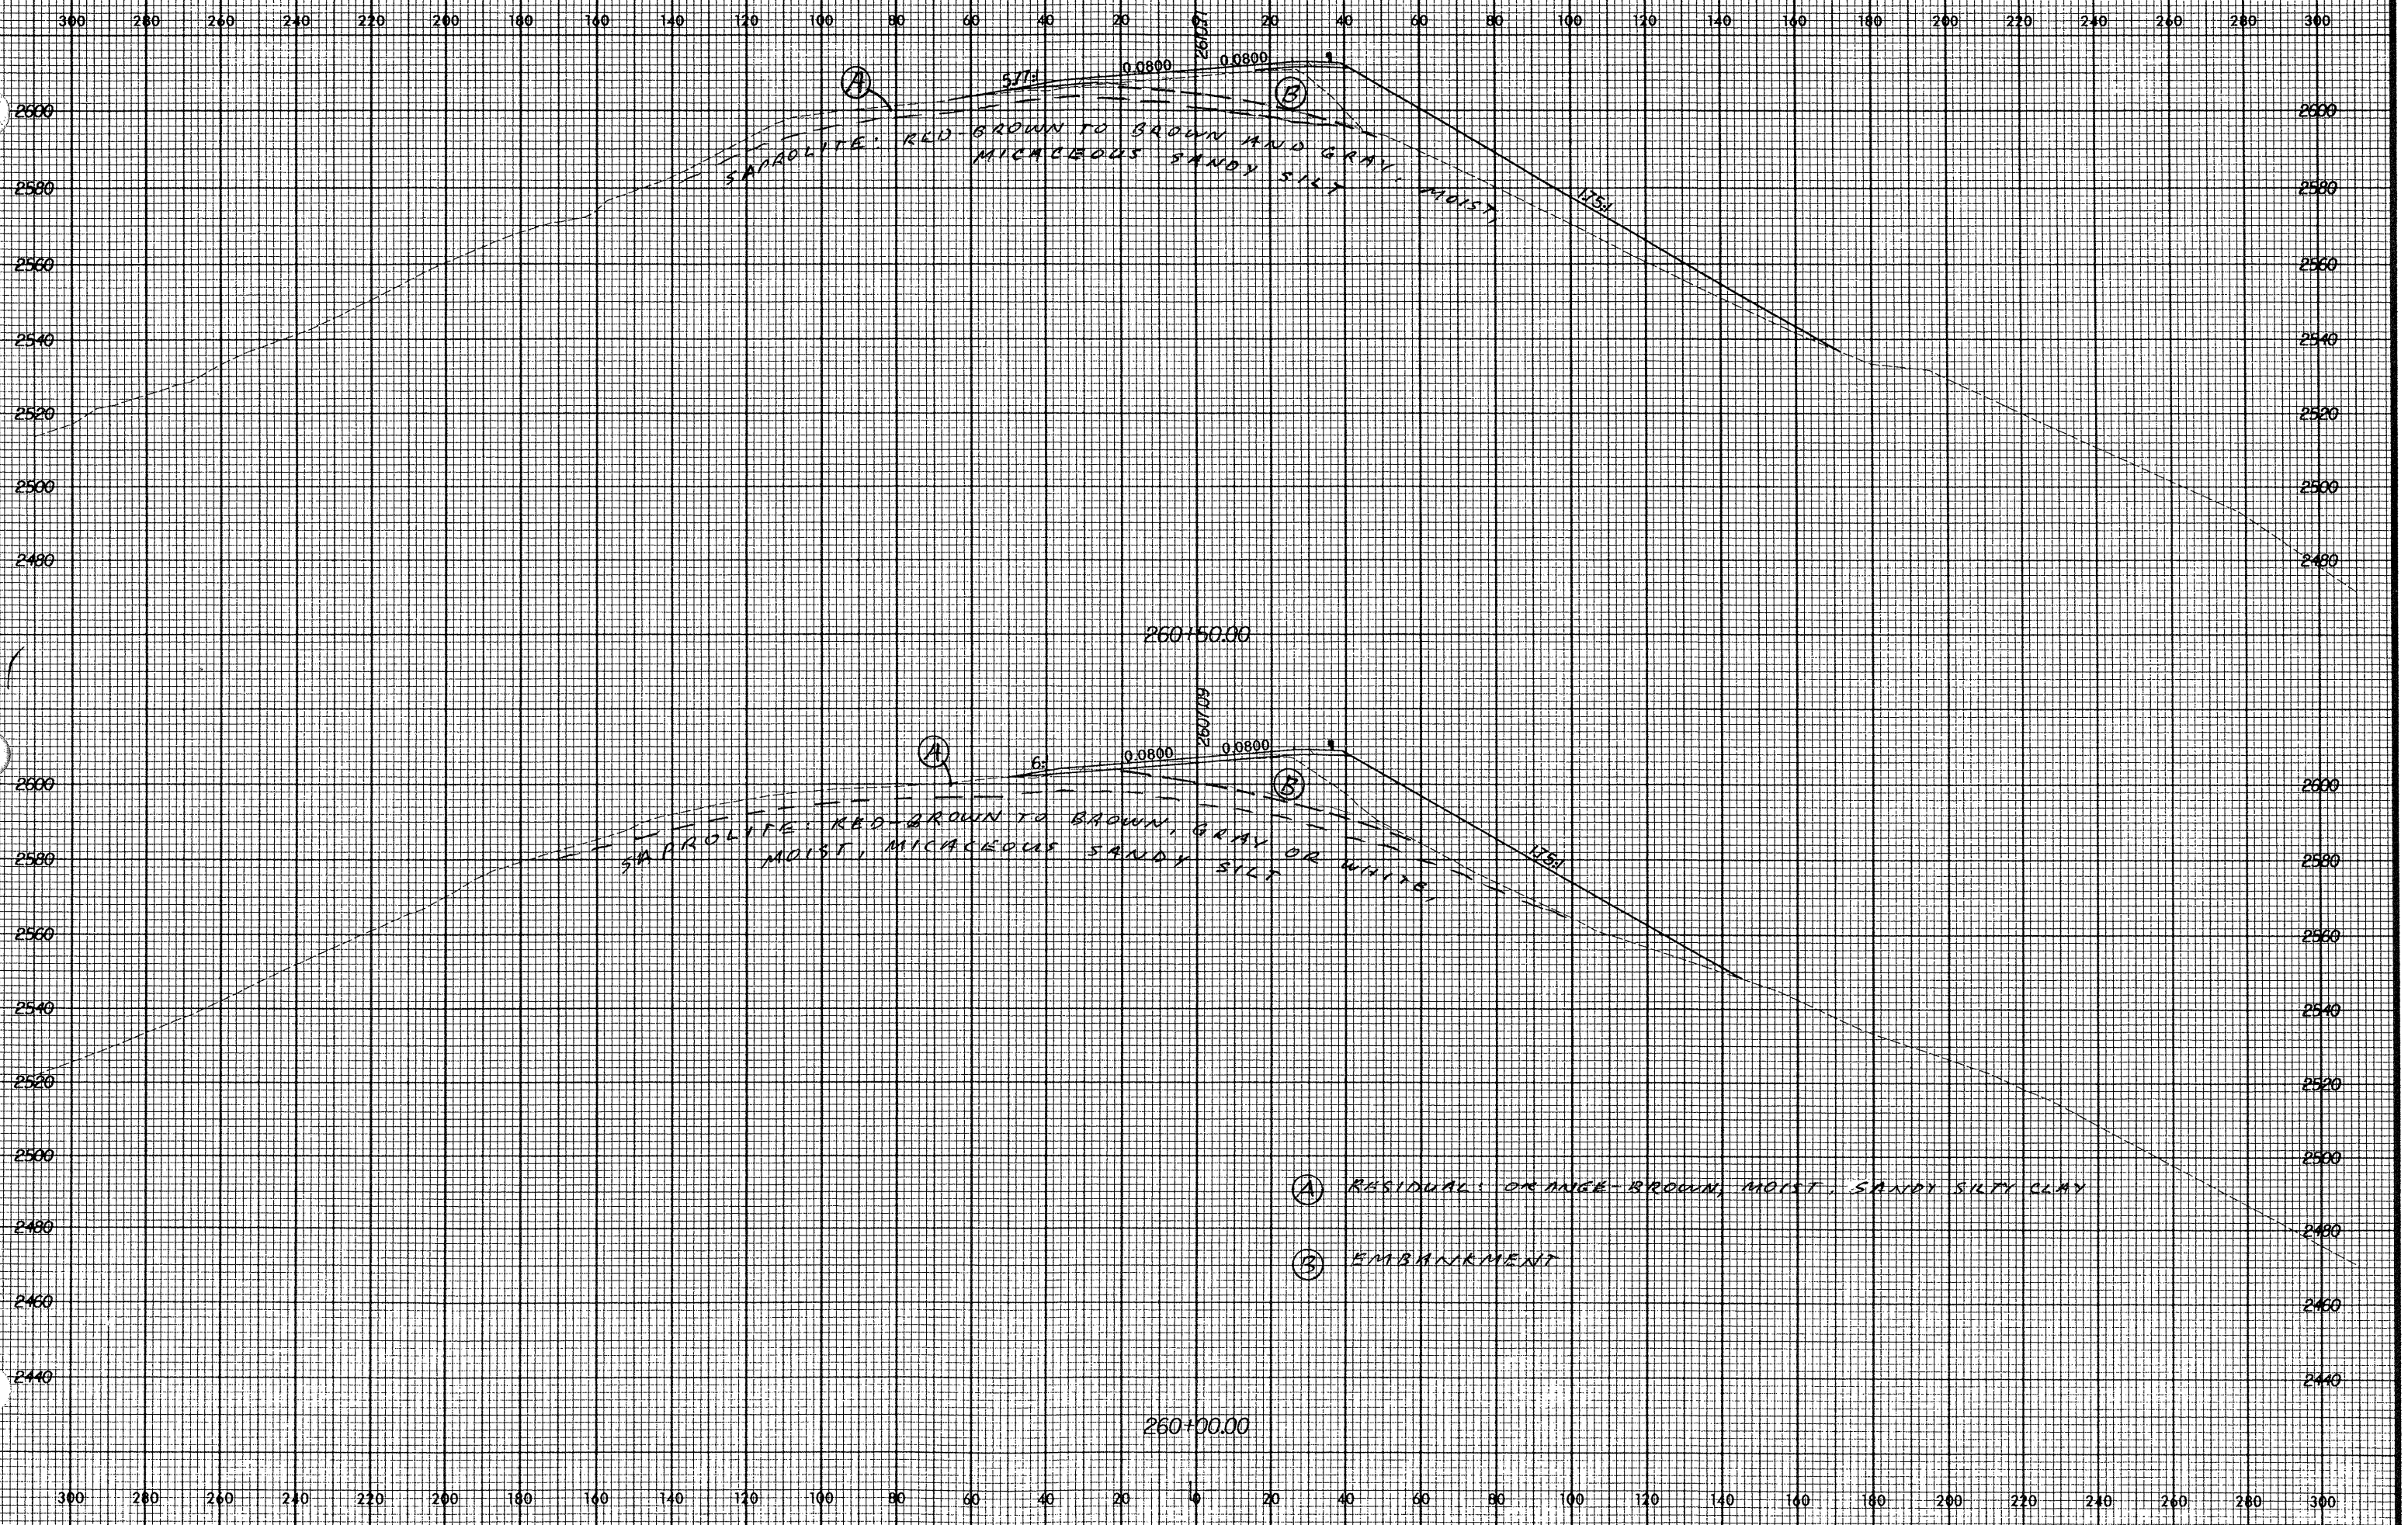

10 AUG 2001 10:25:33 2637b\asc\...