



Rev. 12.12.00

300 280 260 240 220 200 180 160 140 120 100 80 60 40 20 0 20 40 60 80 100 120 140 160 180 200 220 240 260 280 300

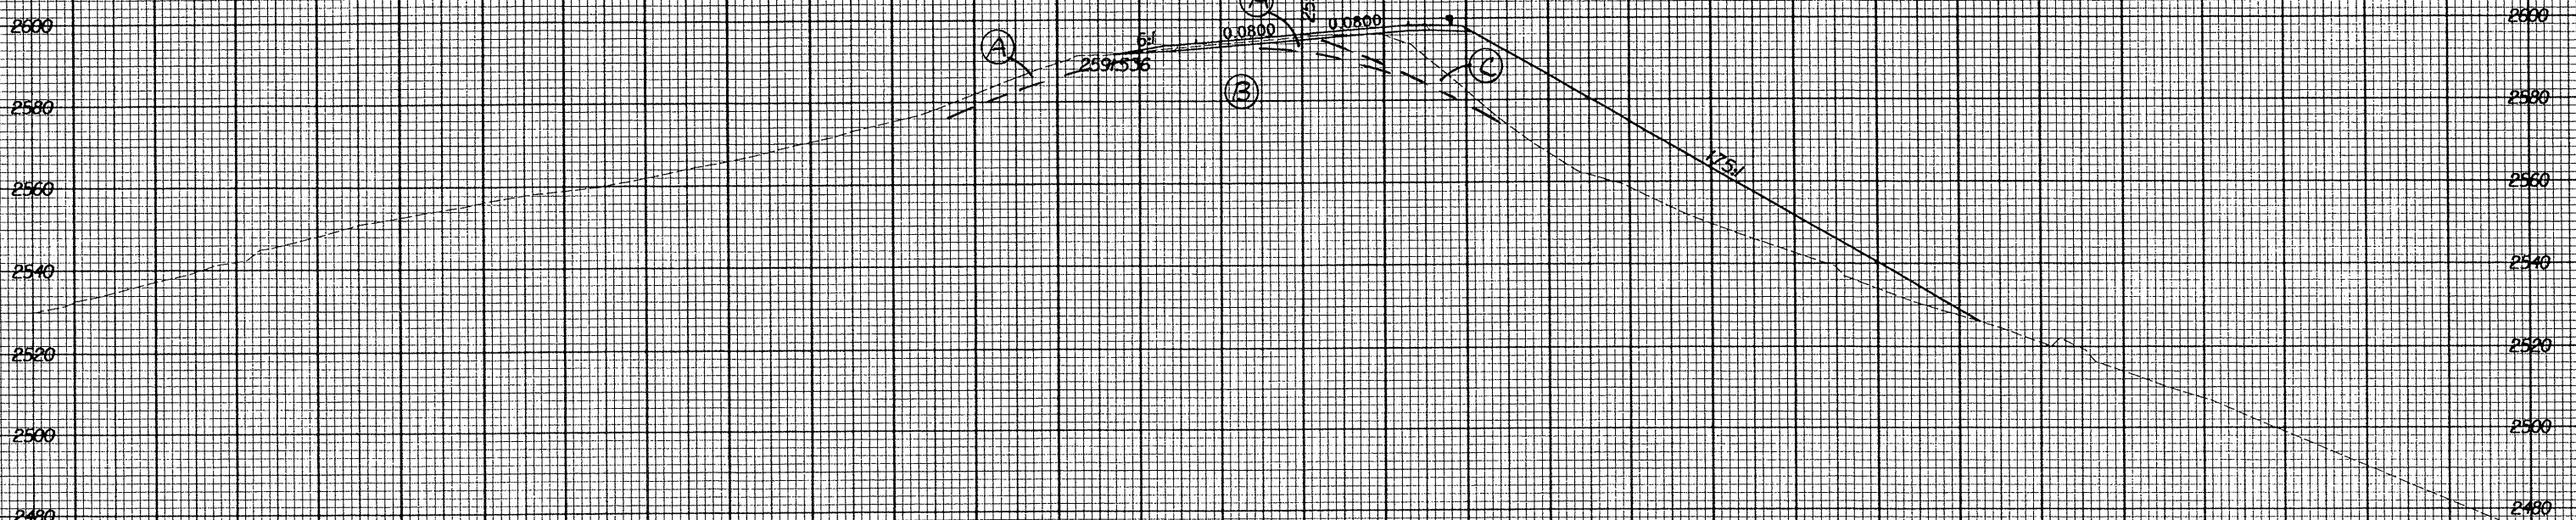

- (A) REGIONAL: ORANGE-BROWN, MOIST, SANDY SILTY CLAY
- (B) SAPROLITE: RED-BROWN TO BROWN, GRAY OR WHITE, MOIST, MICACEOUS SANDY SILT
- (C) EMBANKMENT

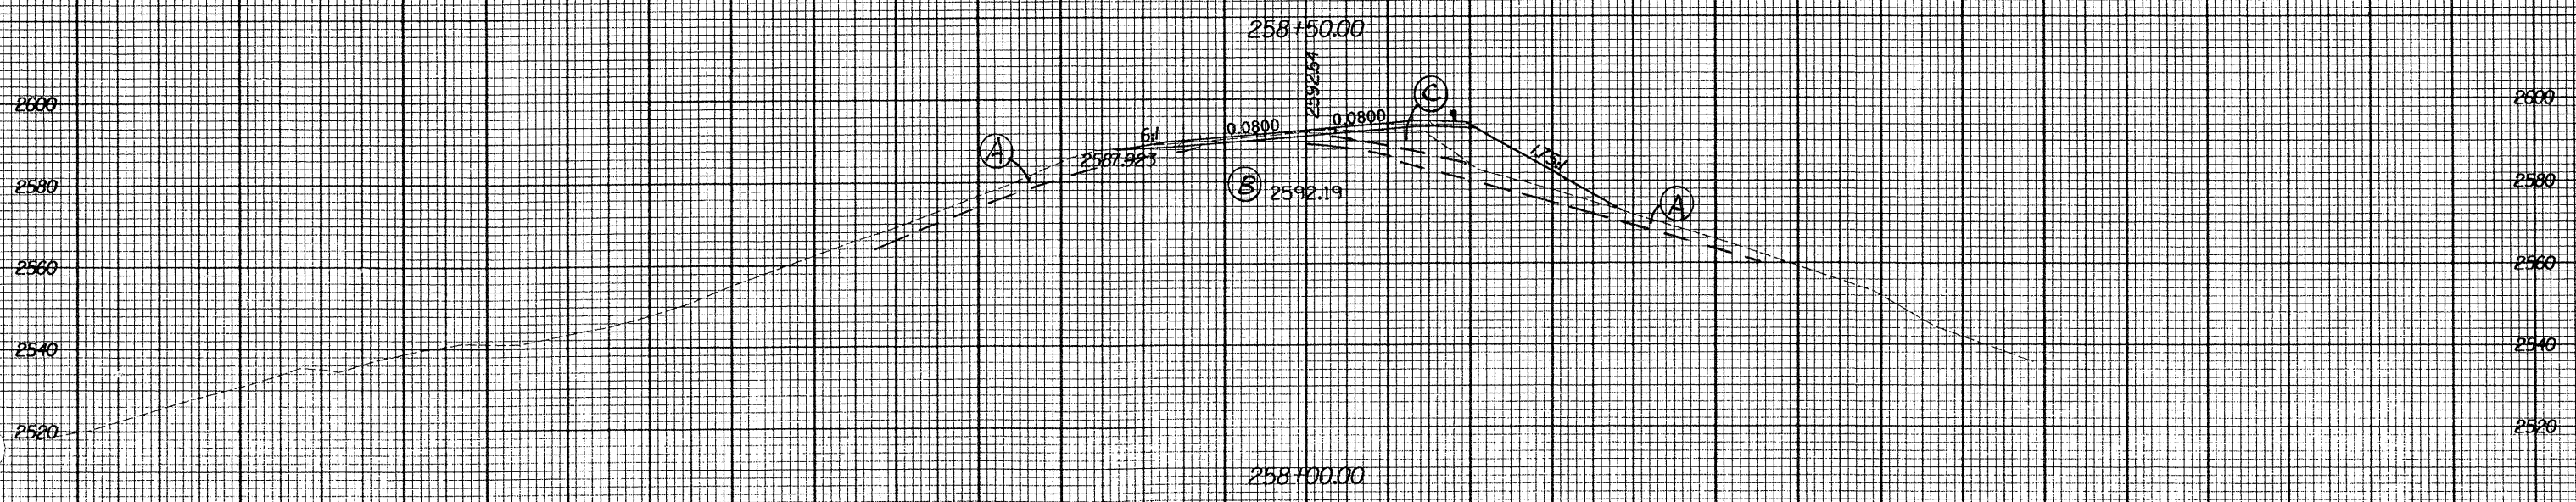

10 AUG 2001
10:25:27 AM

300 280 260 240 220 200 180 160 140 120 100 80 60 40 20 0 20 40 60 80 100 120 140 160 180 200 220 240 260 280 300