


Rev 12/12/00

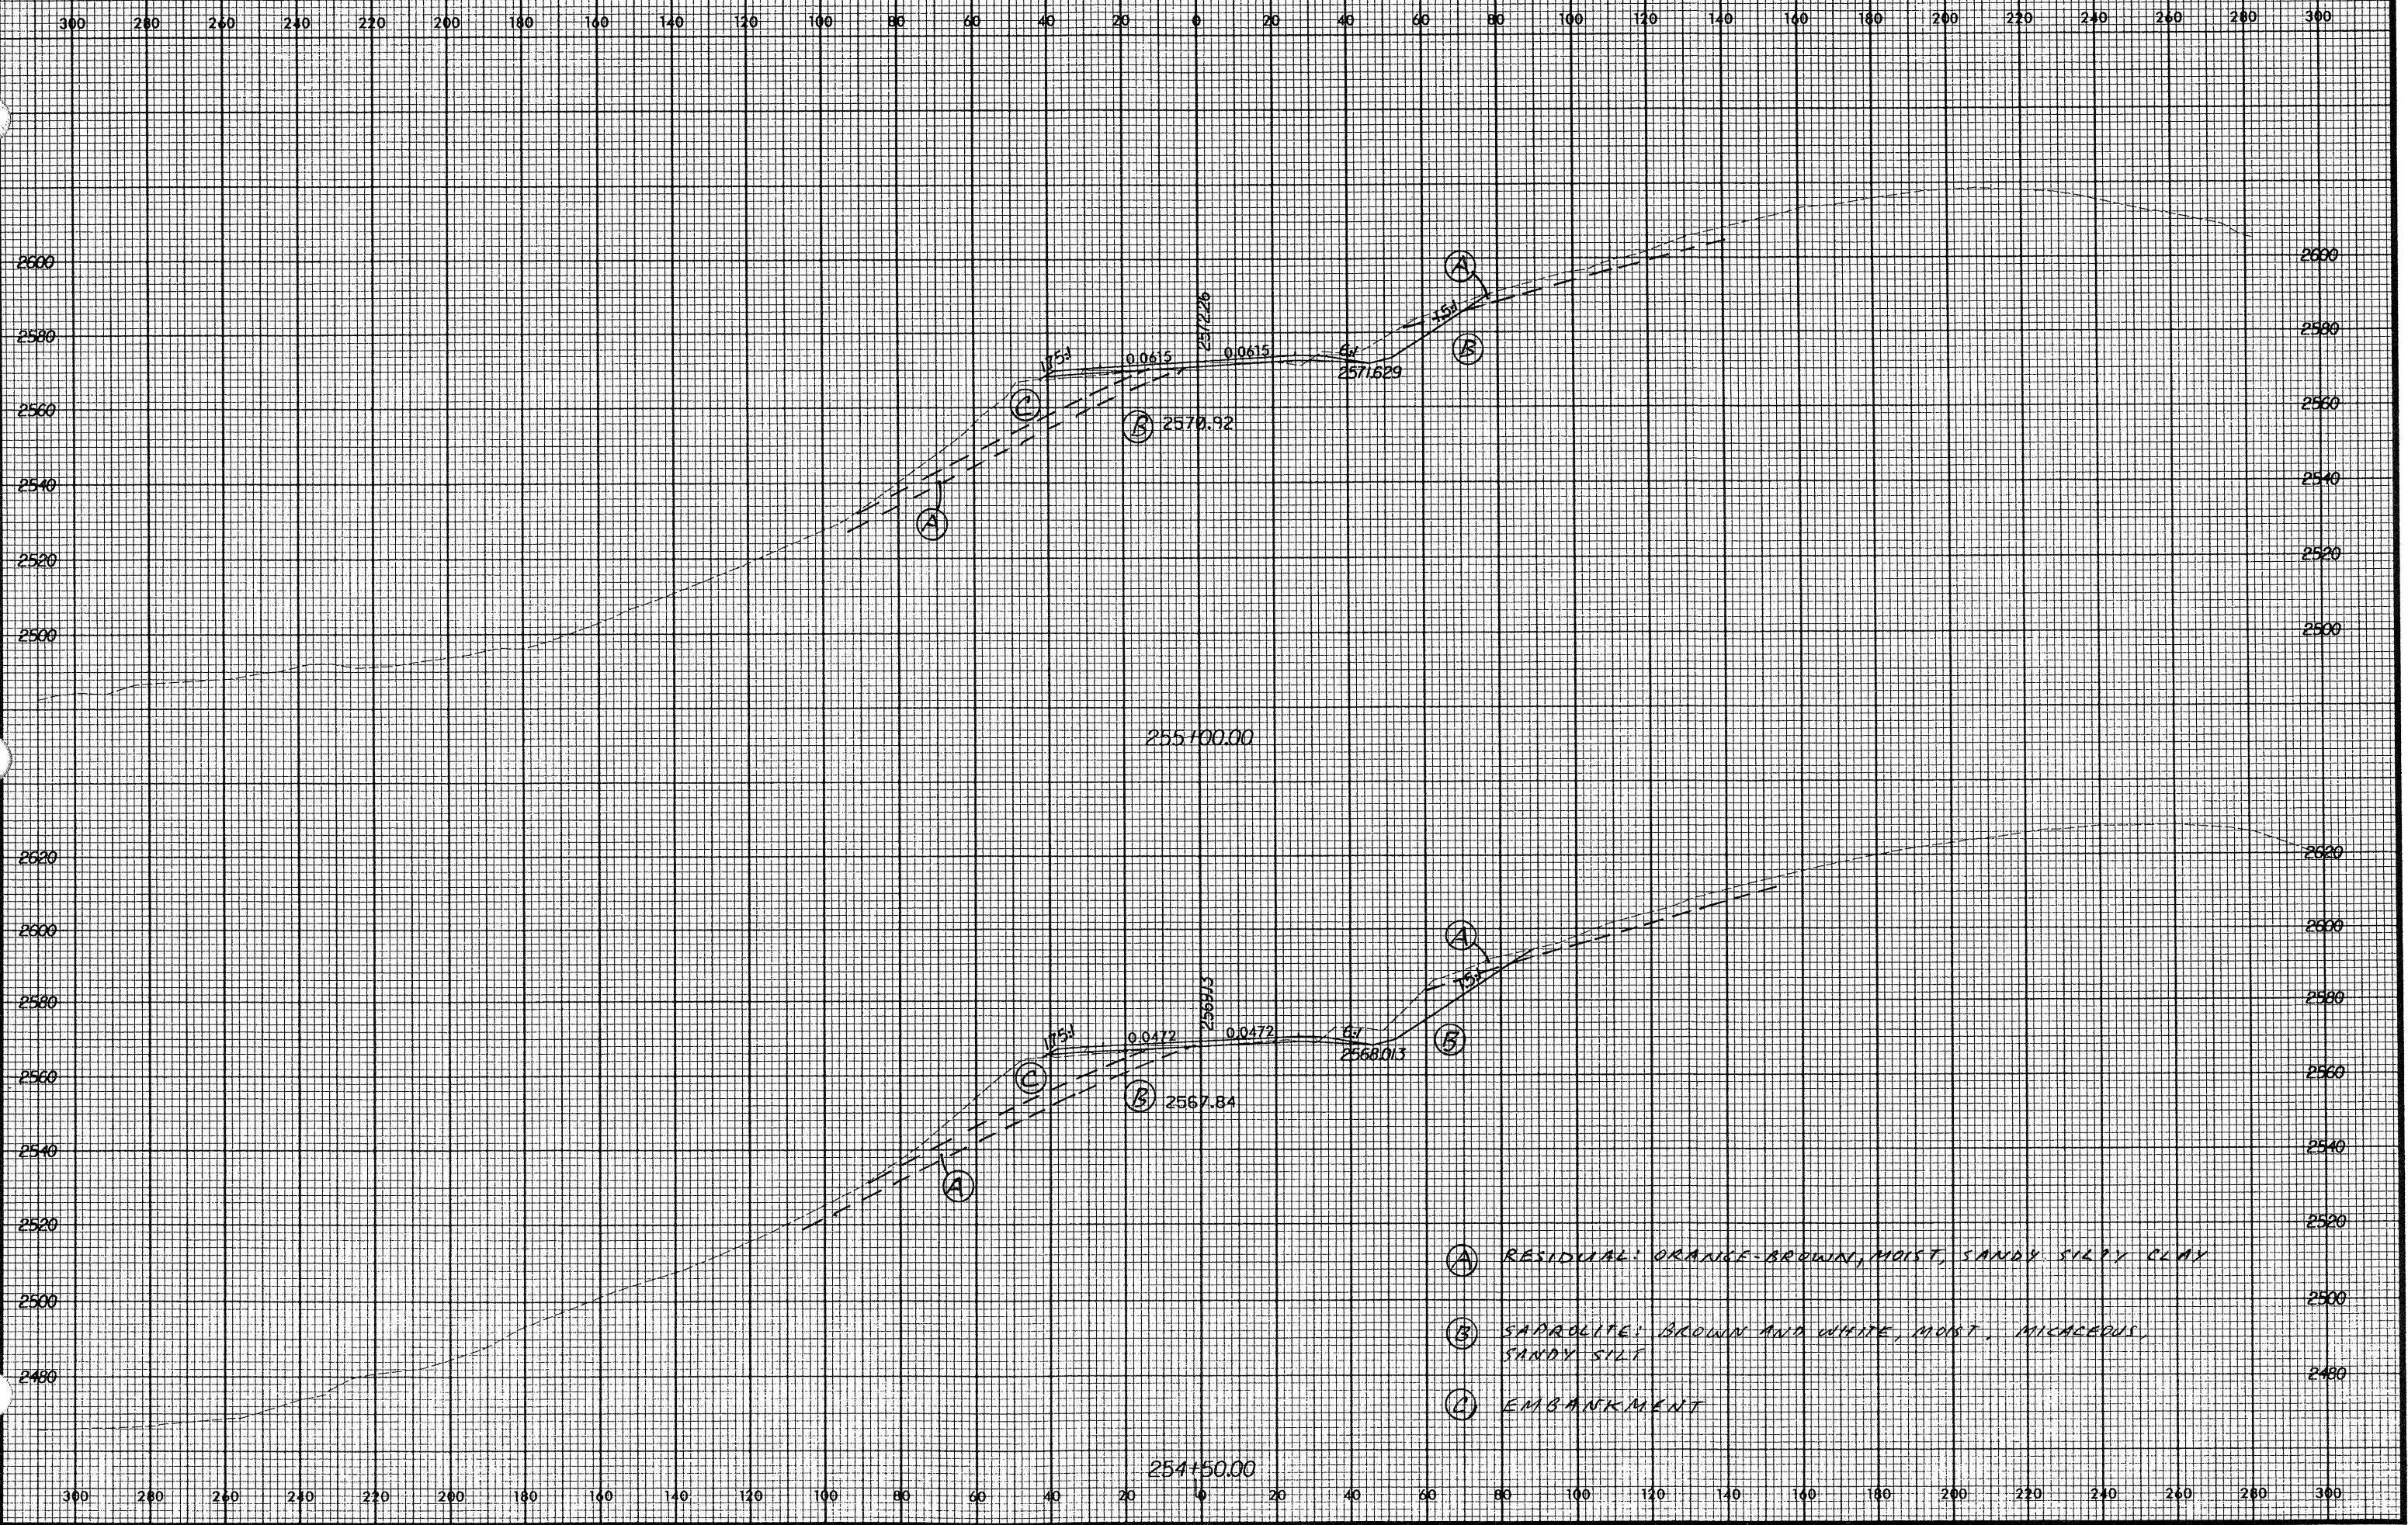

- (A) RESIDUAL: ORANGE-BROWN, MOIST, SANDY SILTY CLAY
- (B) SAPROLITE: BROWN AND WHITE, MOIST, MICACEOUS, SANDY SILT
- (C) EMBANKMENT

10 AUG 2001 10:22:45 AM