


Rev 12/12/00

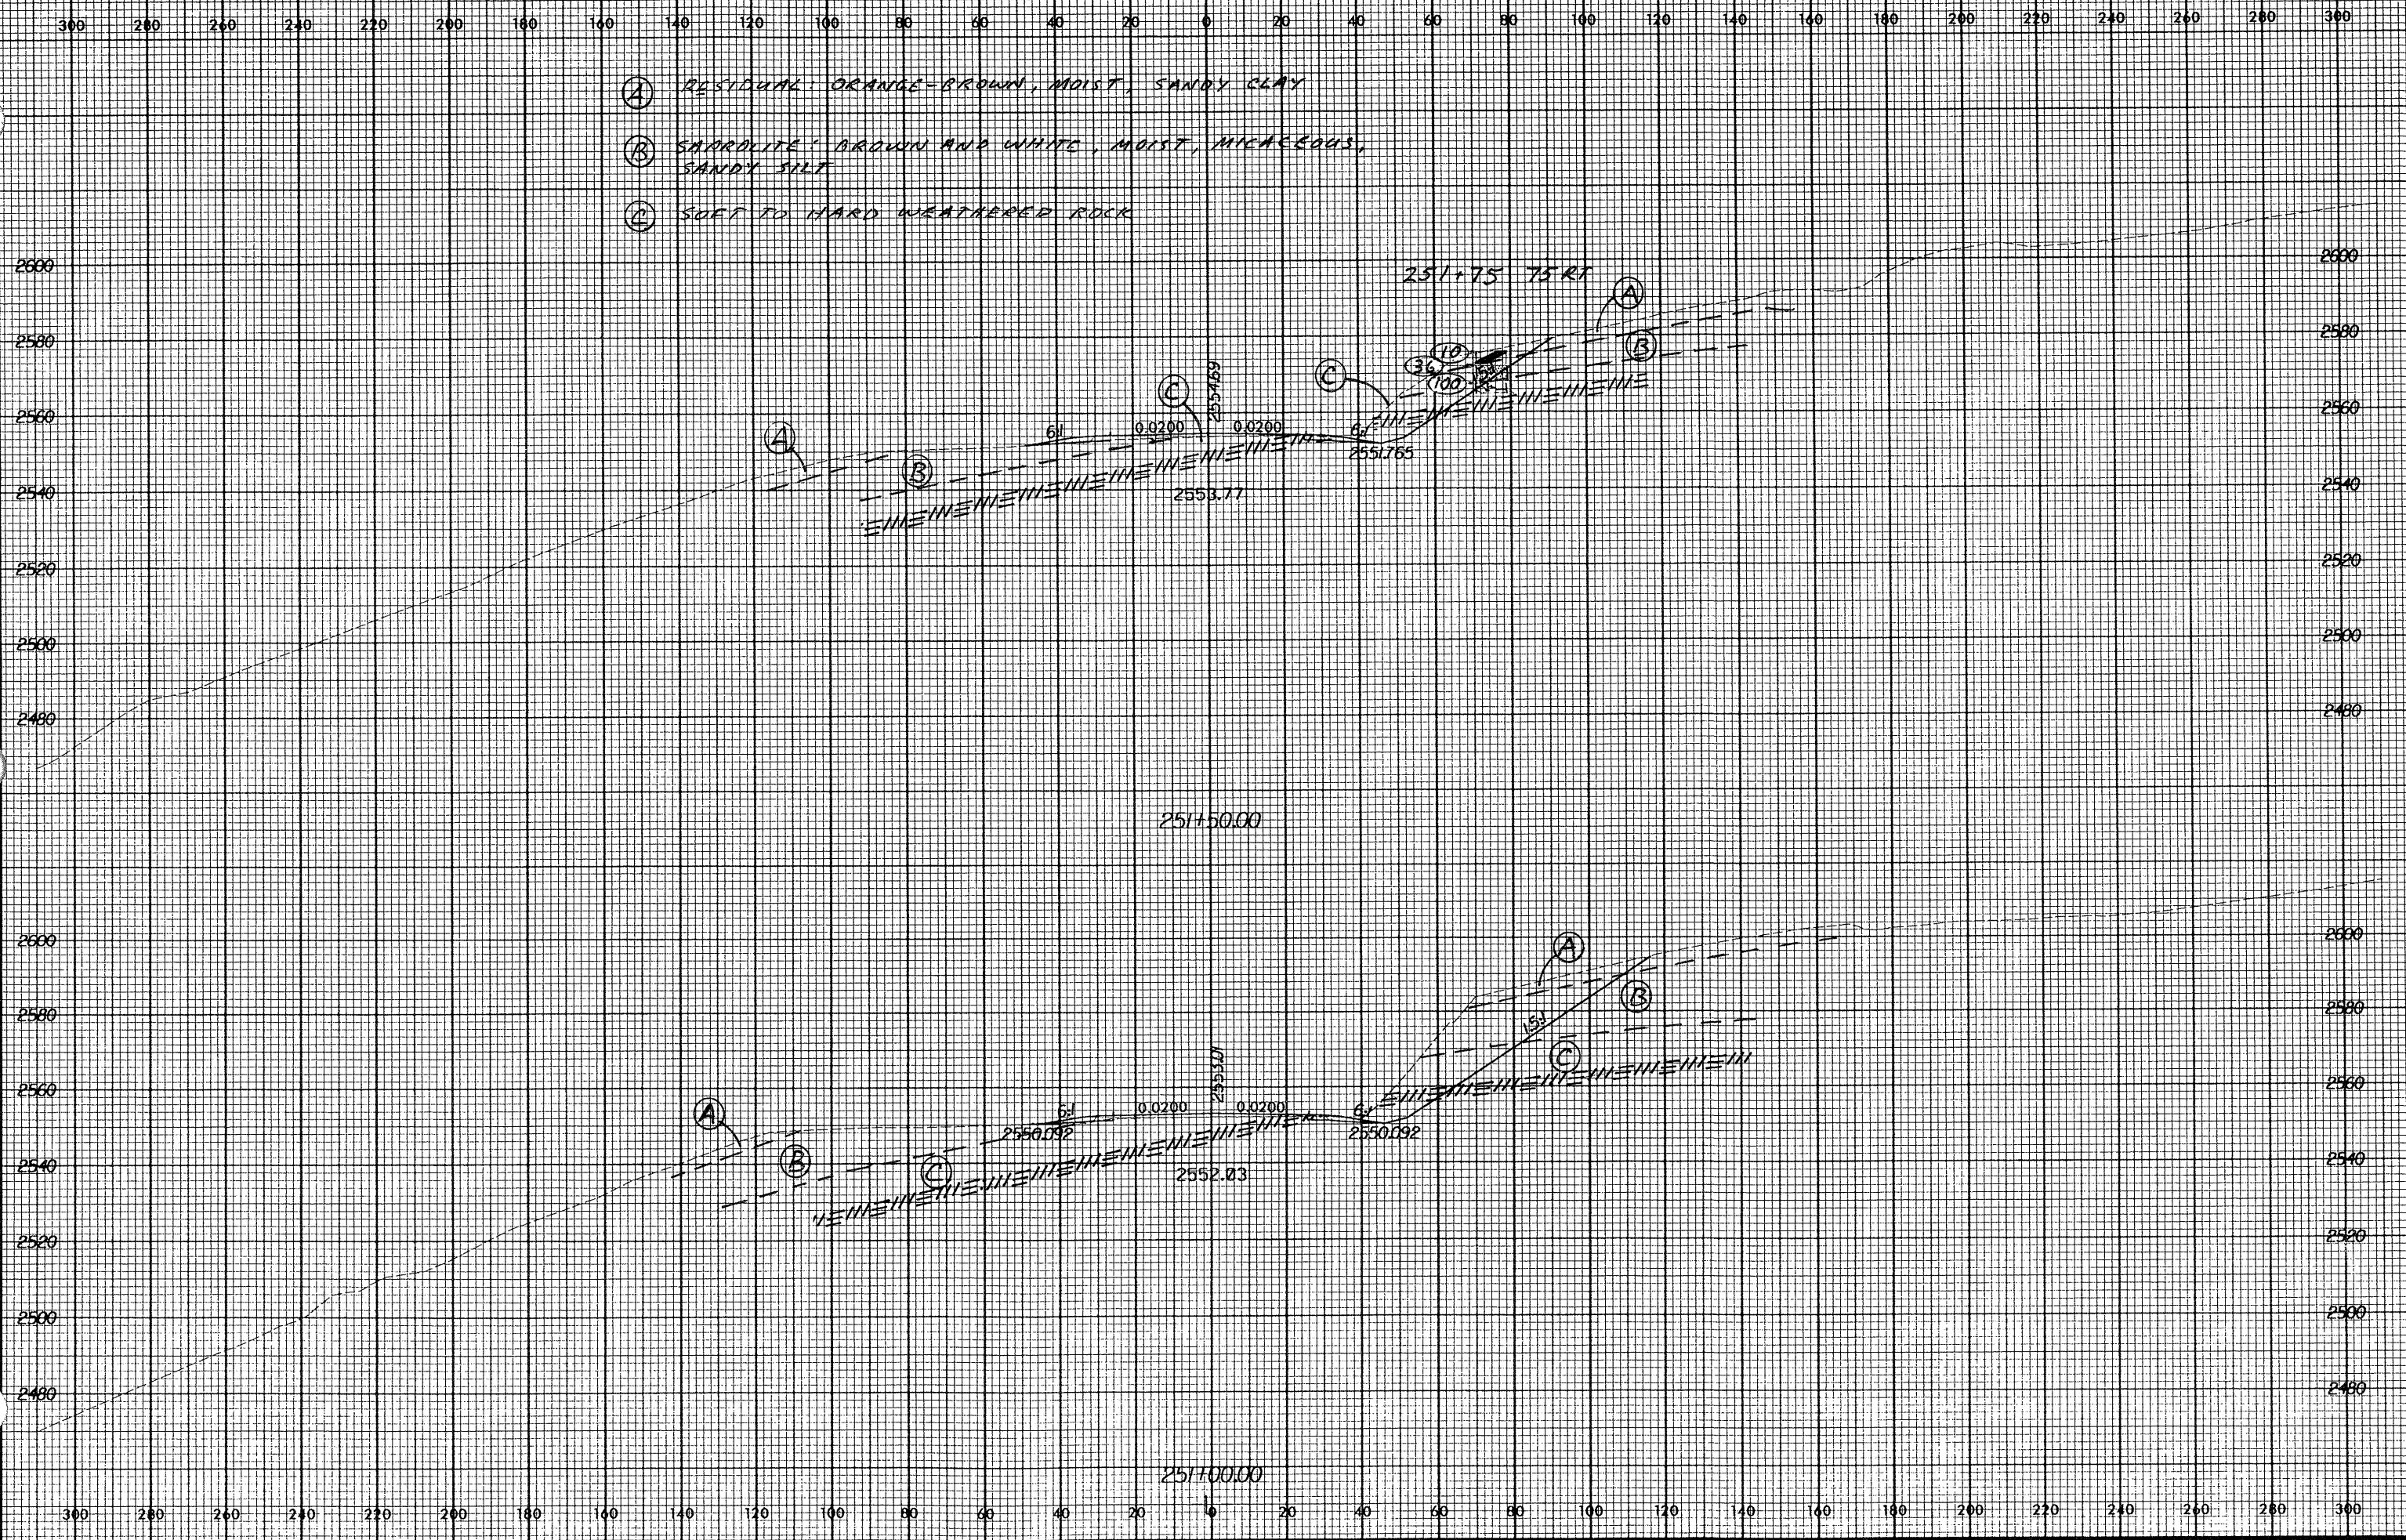

10 AUG 2001 10:25:37 R-2237B.dwg