


Rev. 12/12/00

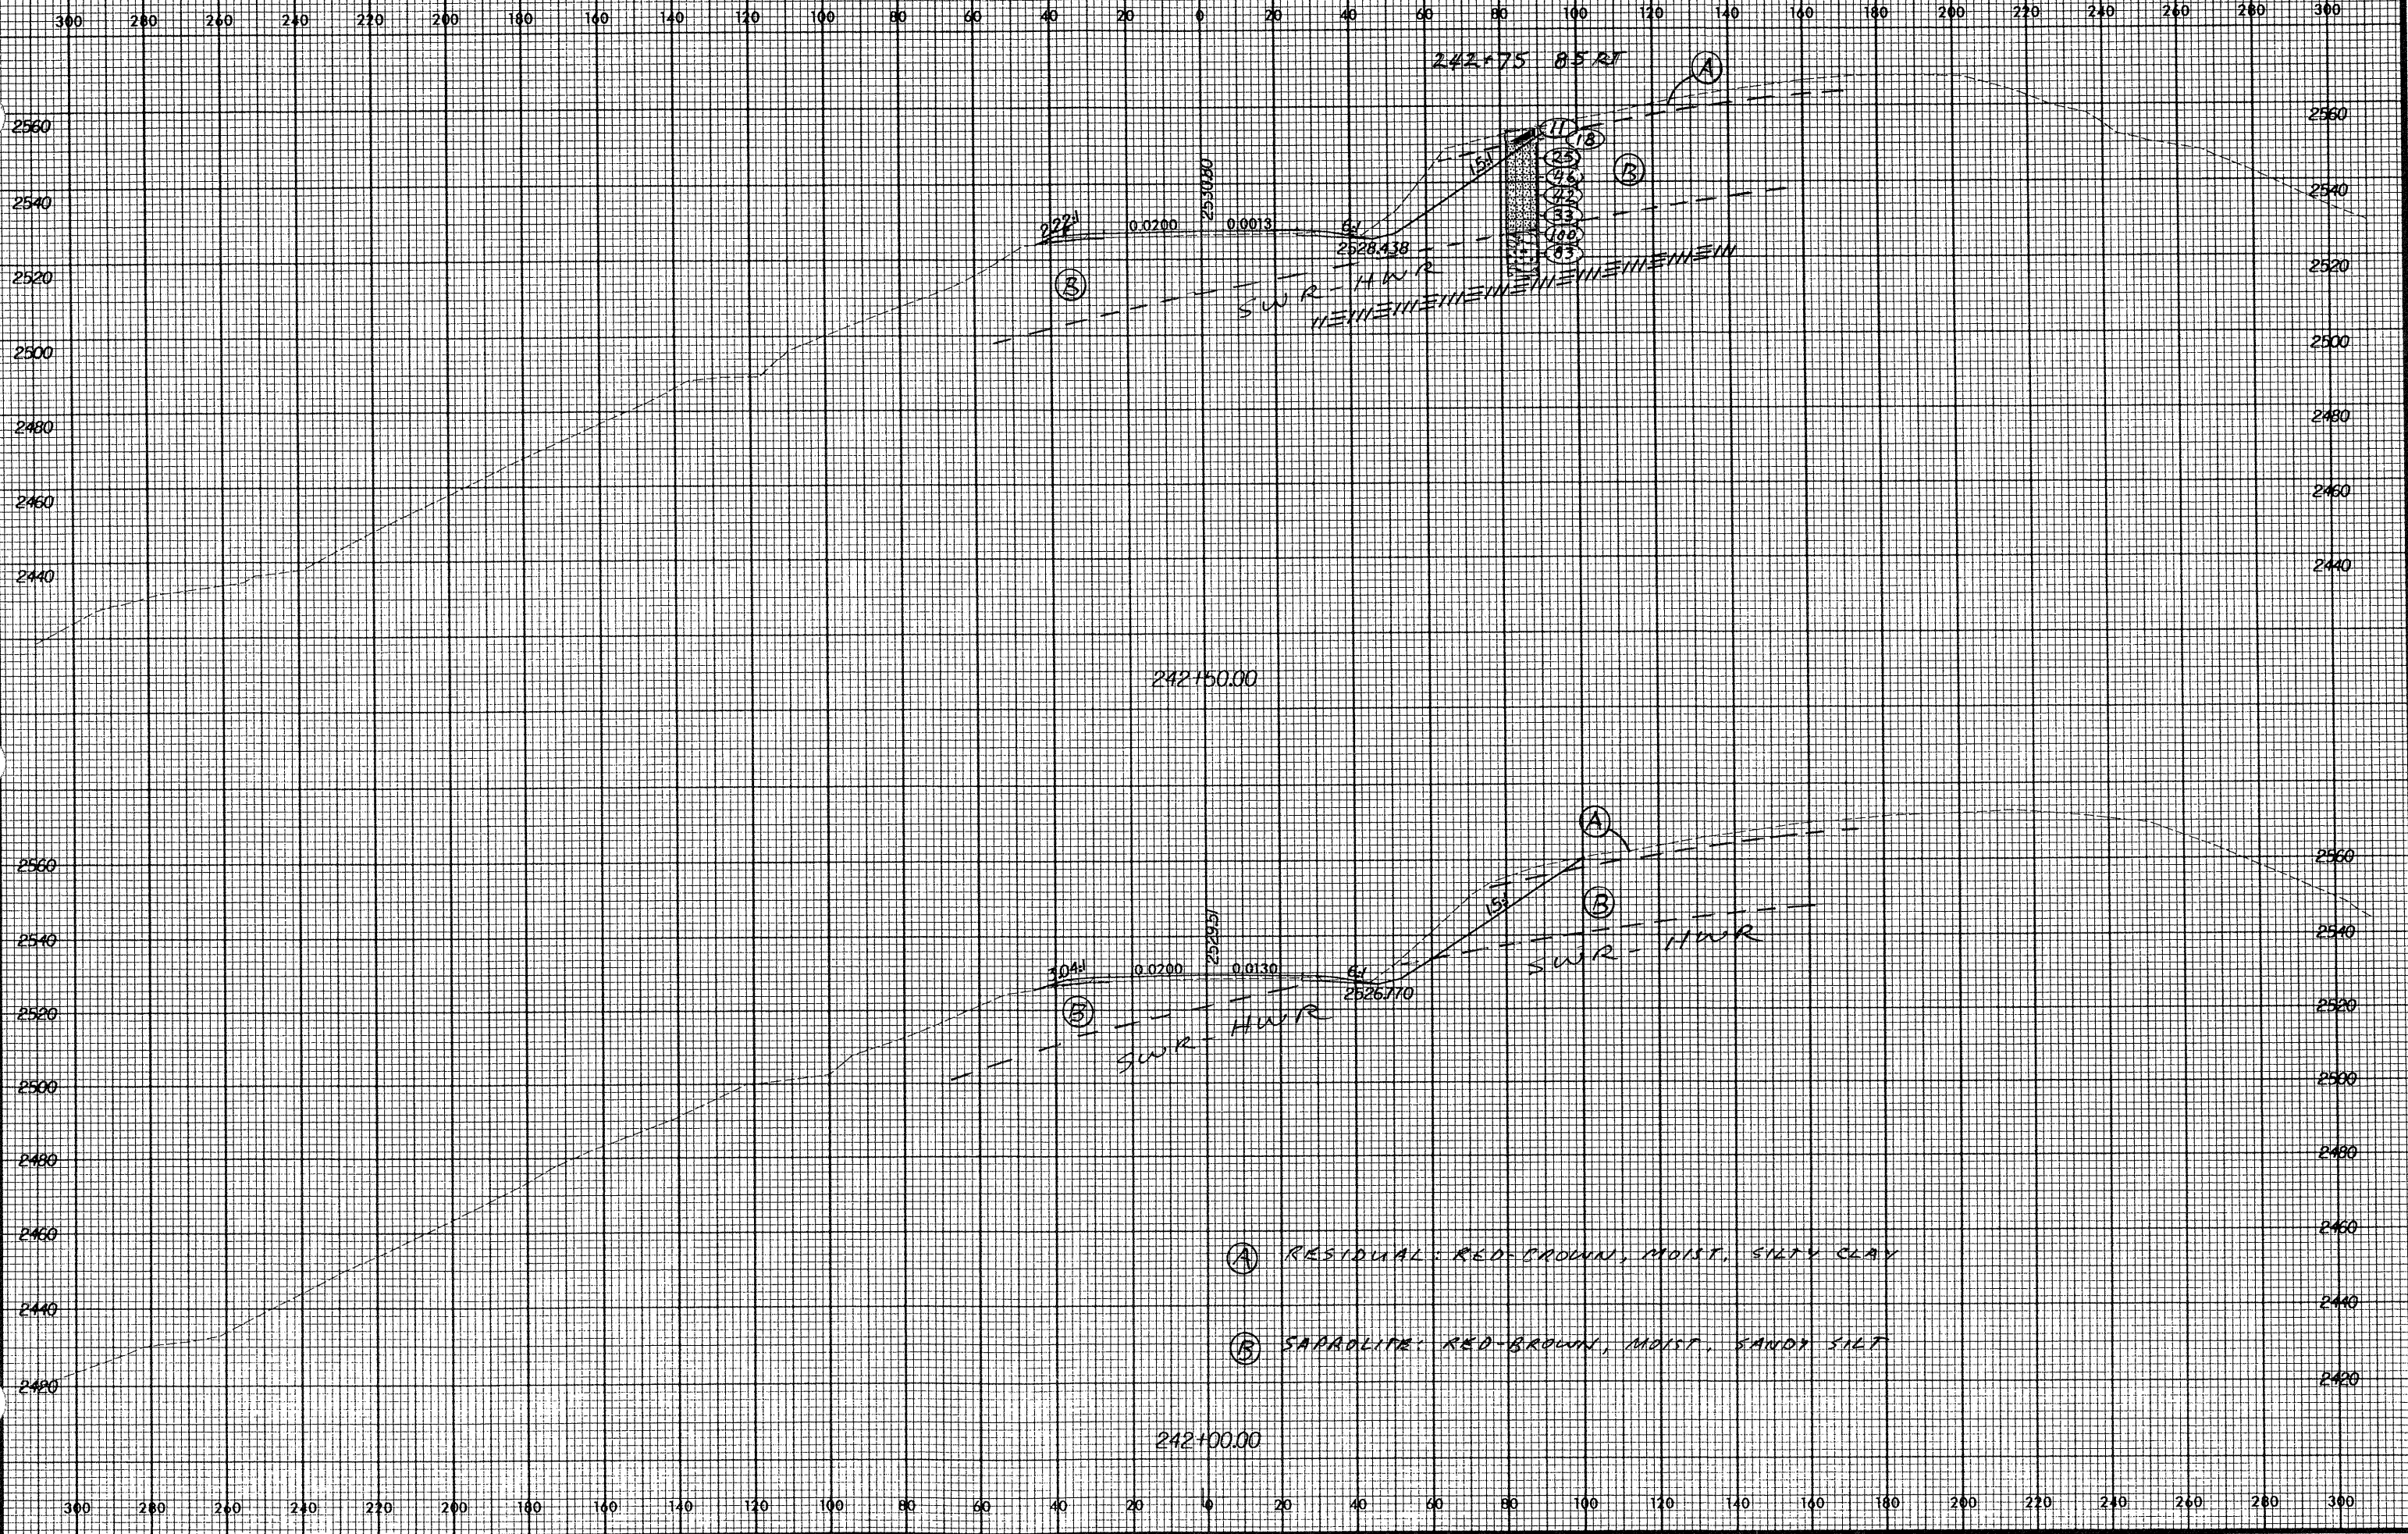

10 AUG 2001 10:22:13