


Rev 12/12/00

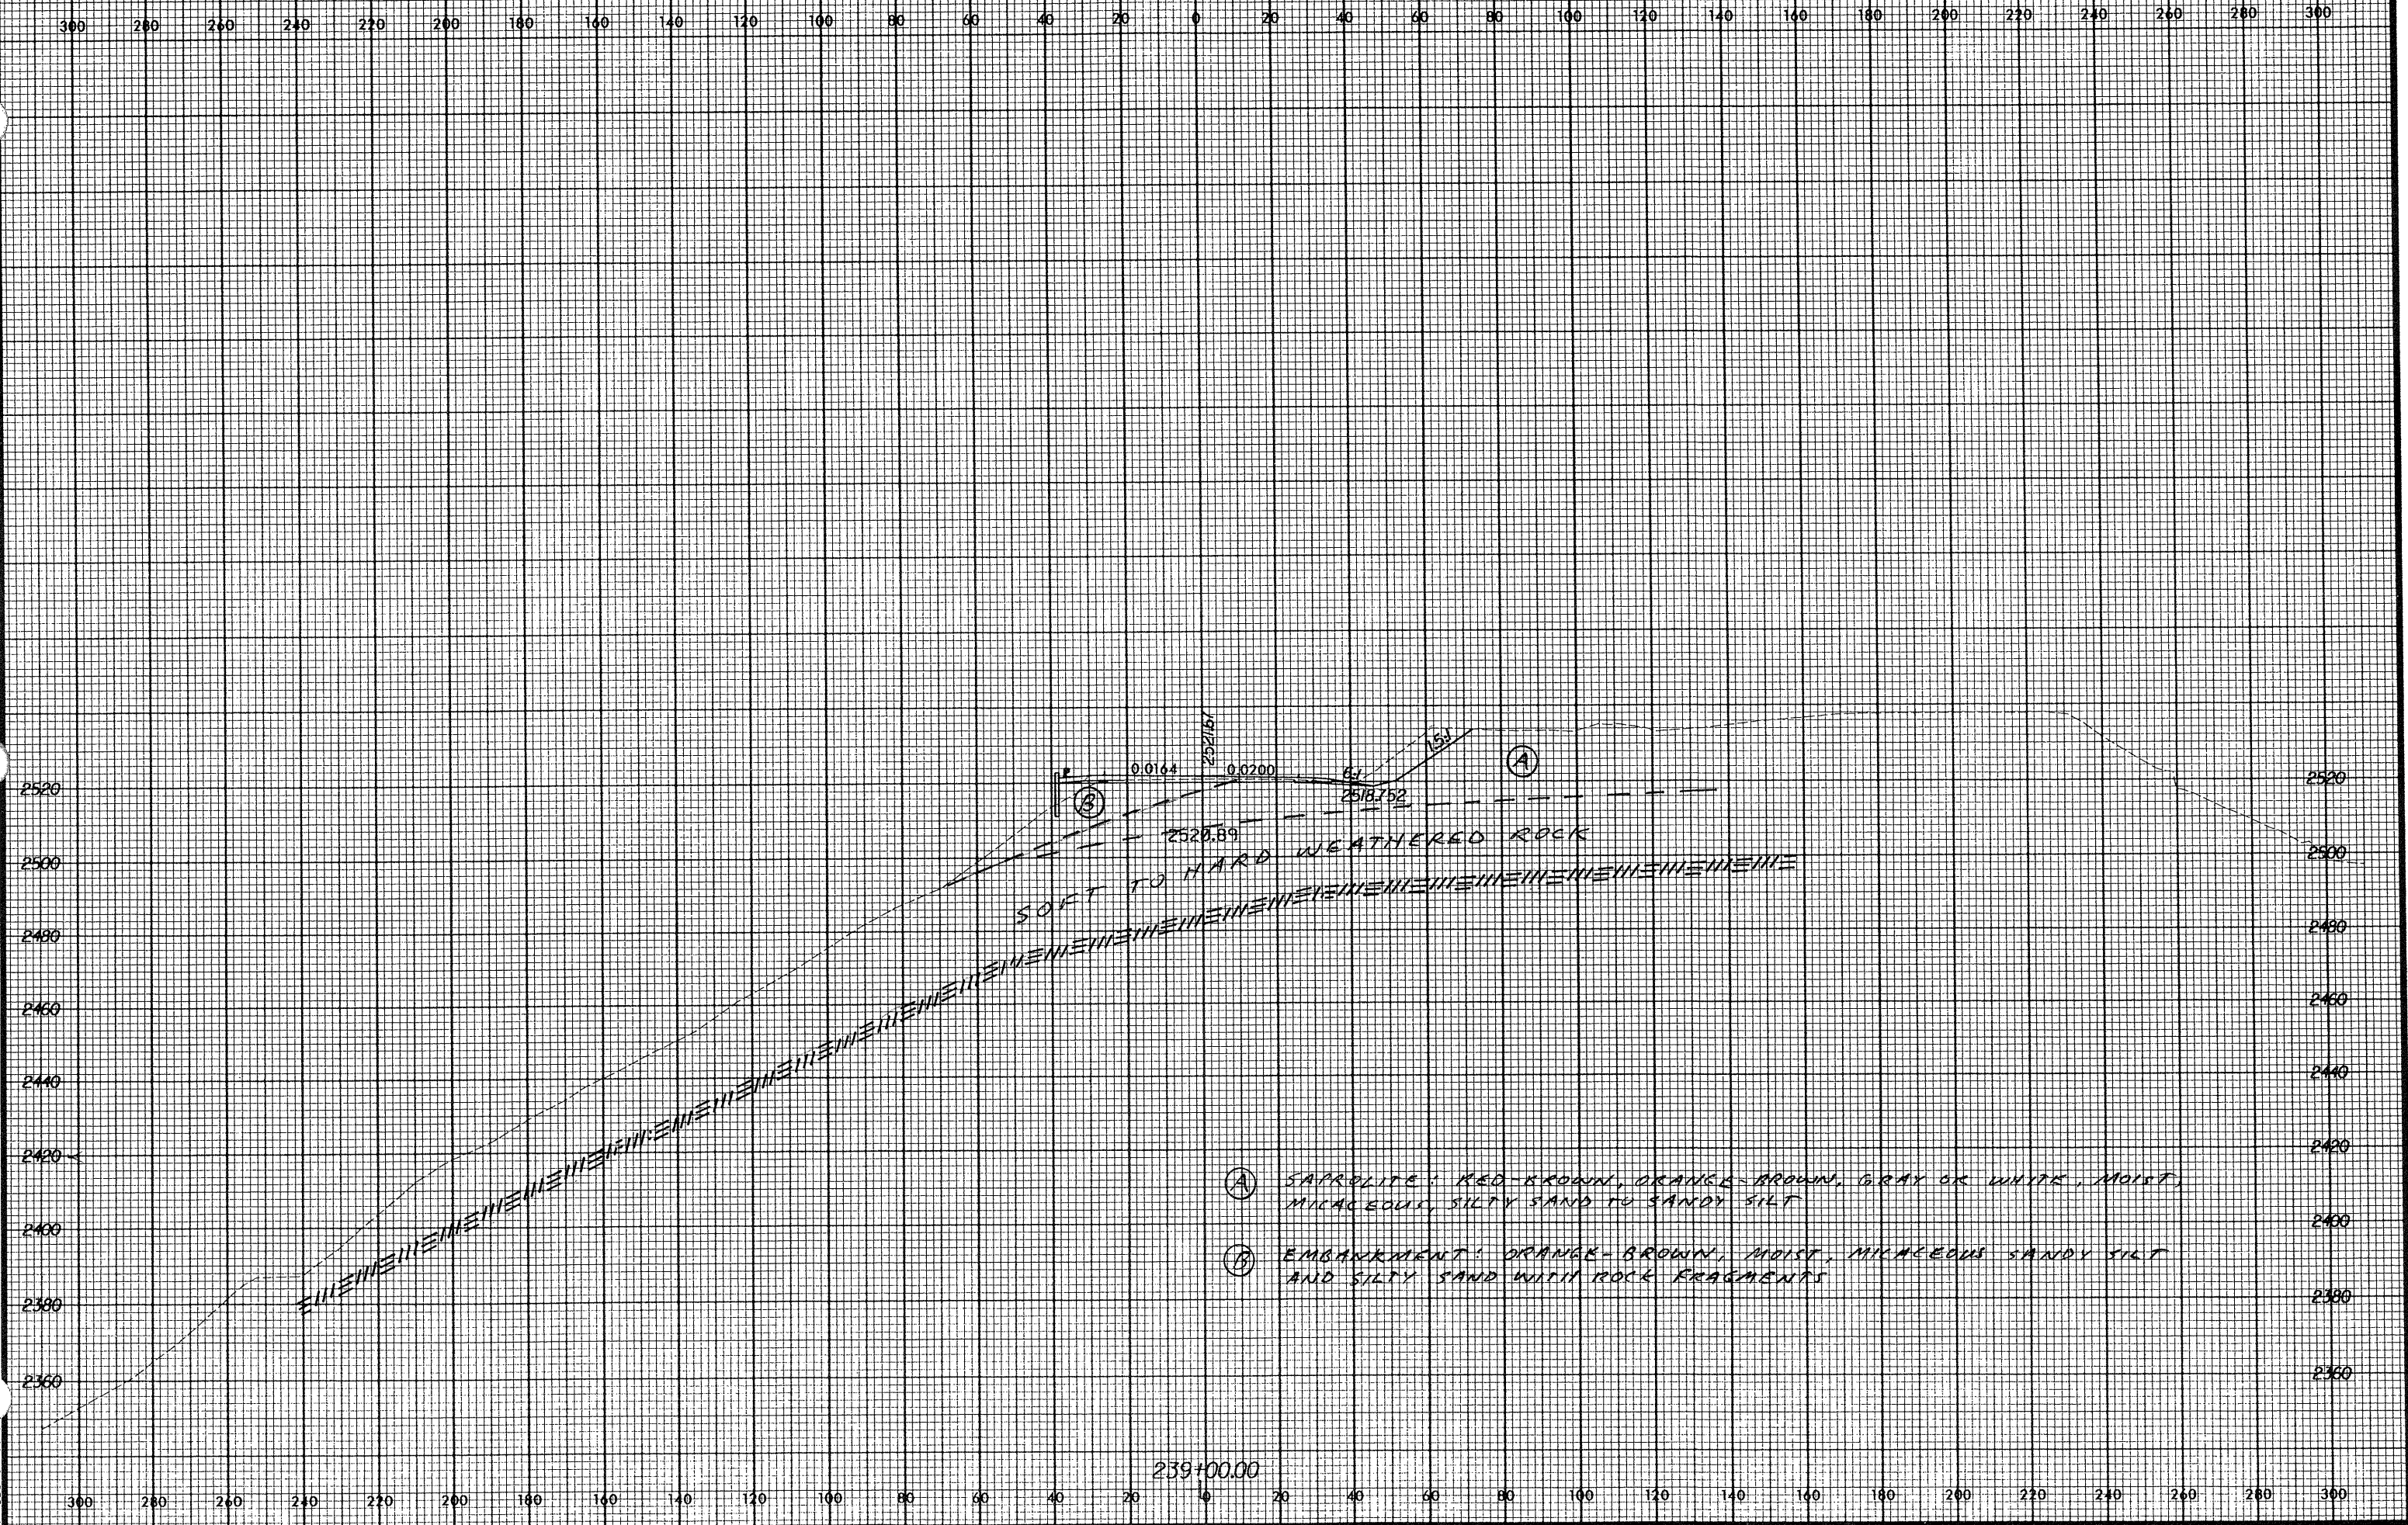

0.416.2001
10.22.05
R-2237B.xpc