




300 280 260 240 220 200 180 160 140 120 100 80 60 40 20 0 20 40 60 80 100 120 140 160 180 200 220 240 260 280 300

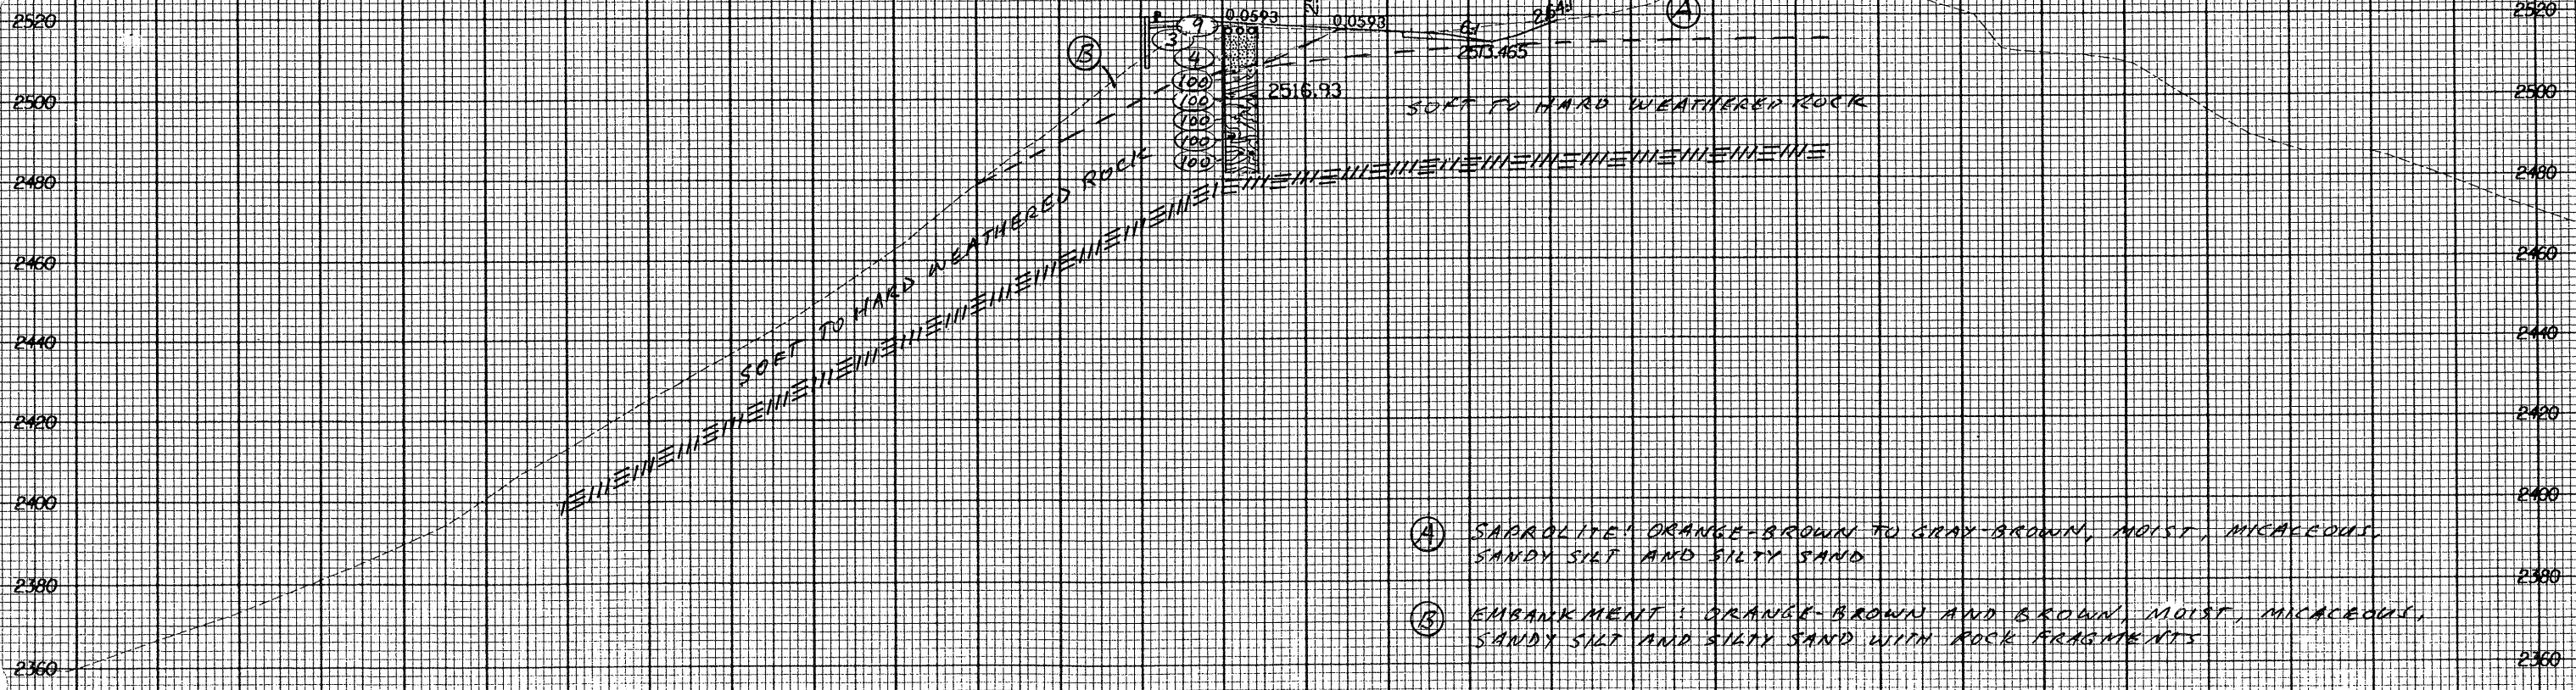

- (A) SAPROLITE: ORANGE-BROWN TO GRAY-BROWN, MOIST, MICACEOUS, SANDY SILT AND SILTY SAND
- (B) EMBANKMENT: ORANGE-BROWN AND BROWN, MOIST, MICACEOUS, SANDY SILT AND SILTY SAND WITH ROCK FRAGMENTS

237+50.00

300 280 260 240 220 200 180 160 140 120 100 80 60 40 20 0 20 40 60 80 100 120 140 160 180 200 220 240 260 280 300