


Rev 12/12/00

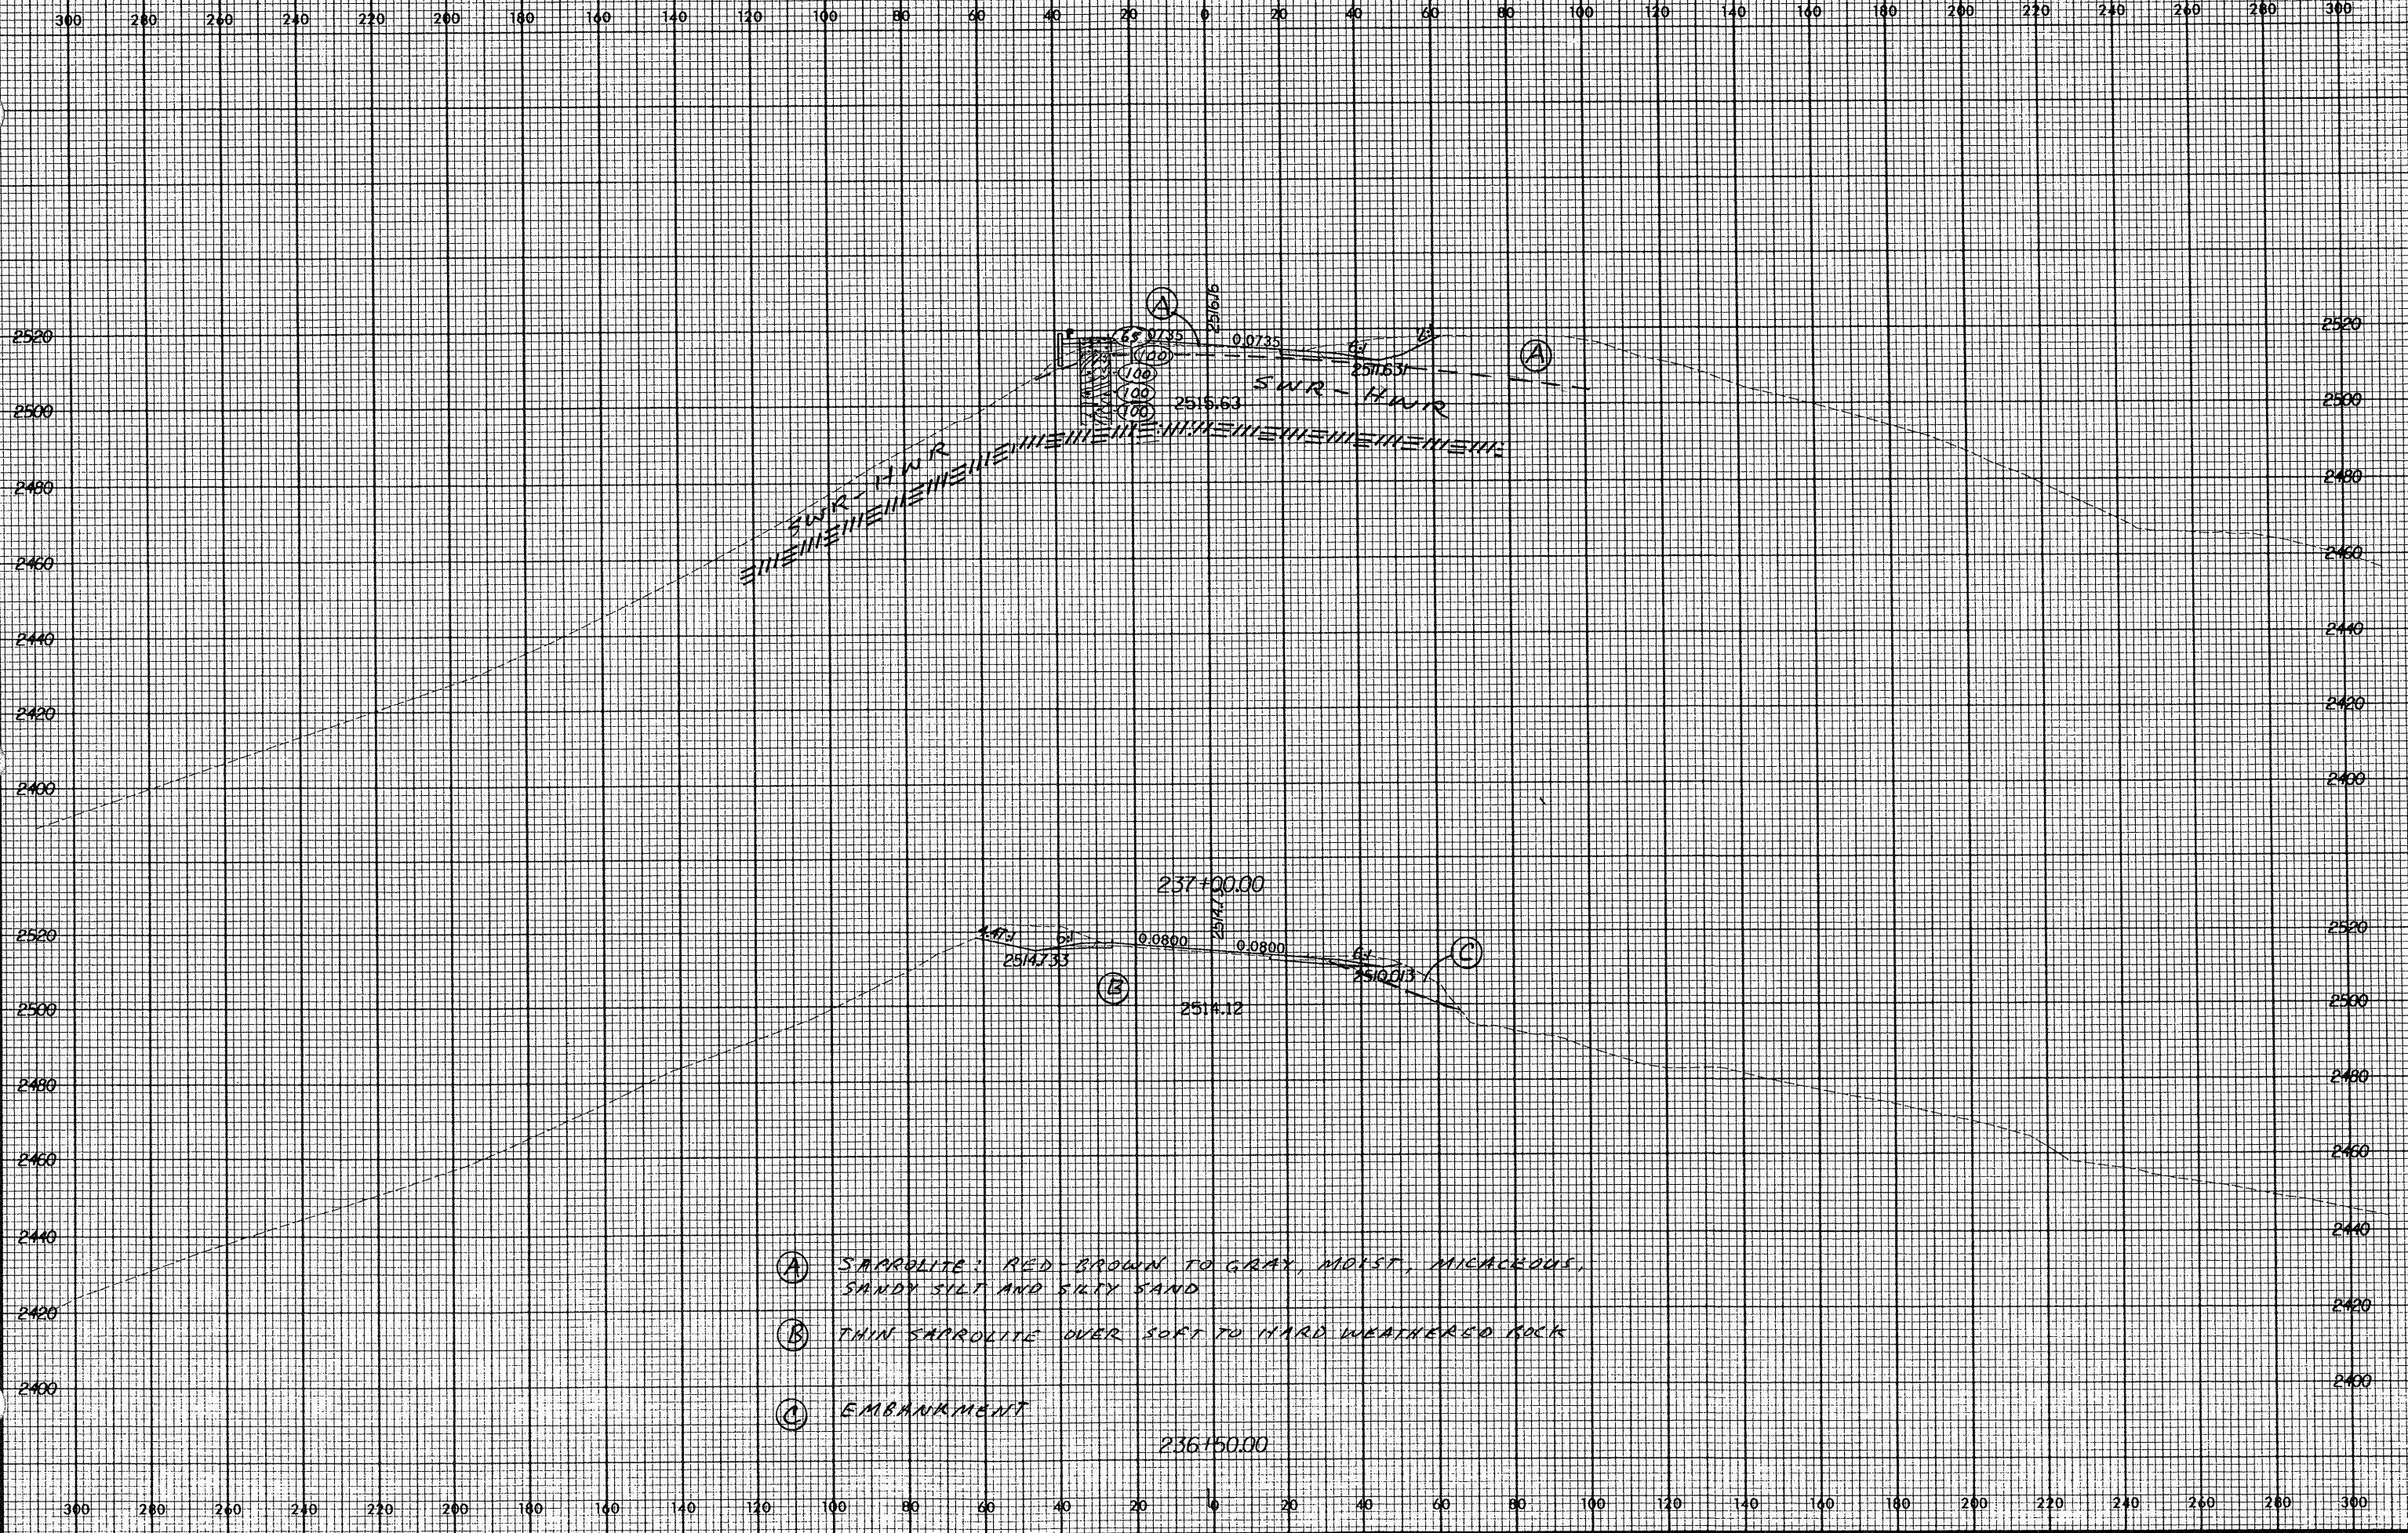

10 AUG 2001 10:21:58 R-2237B xxx