


Rev 12/12/02

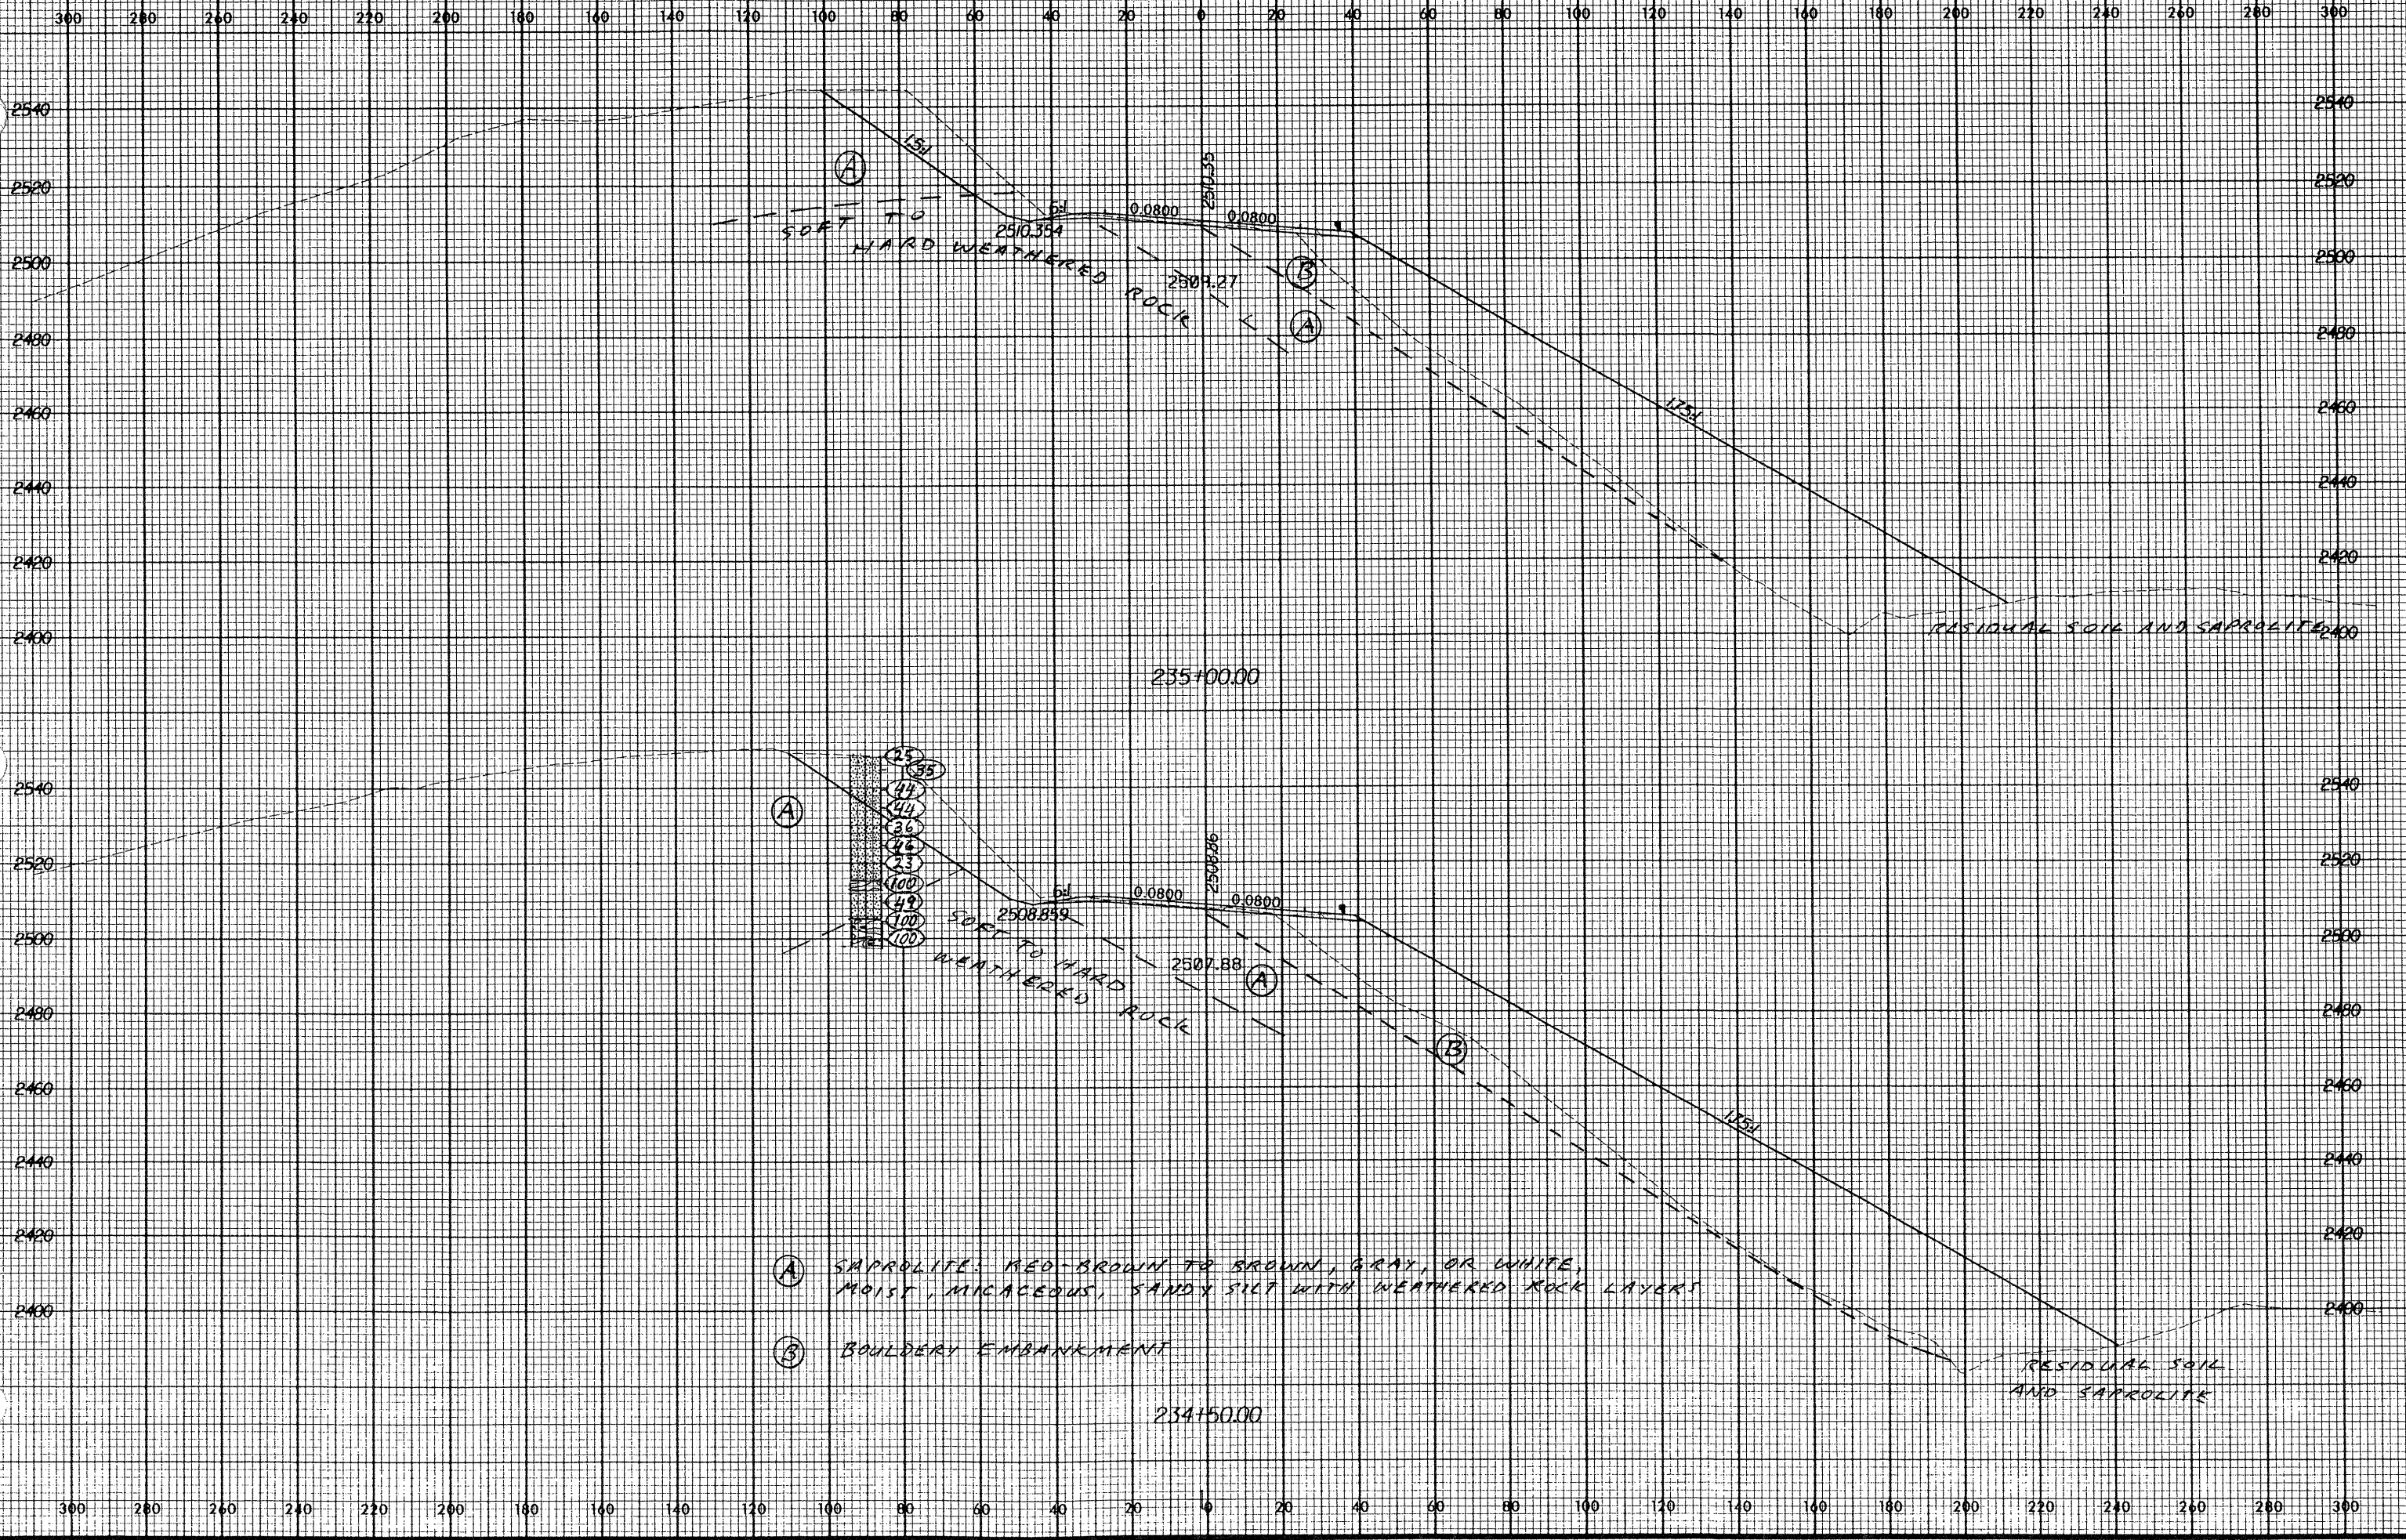

(A) SAPROLITE: RED-BROWN TO BROWN, GRAY, OR WHITE, MOIST, MICACEOUS, SANDY SILT WITH WEATHERED ROCK LAYERS

(B) BOULDERY EMBANKMENT

0. AUG 2000
2002/08/20