


Rev 12/12/00

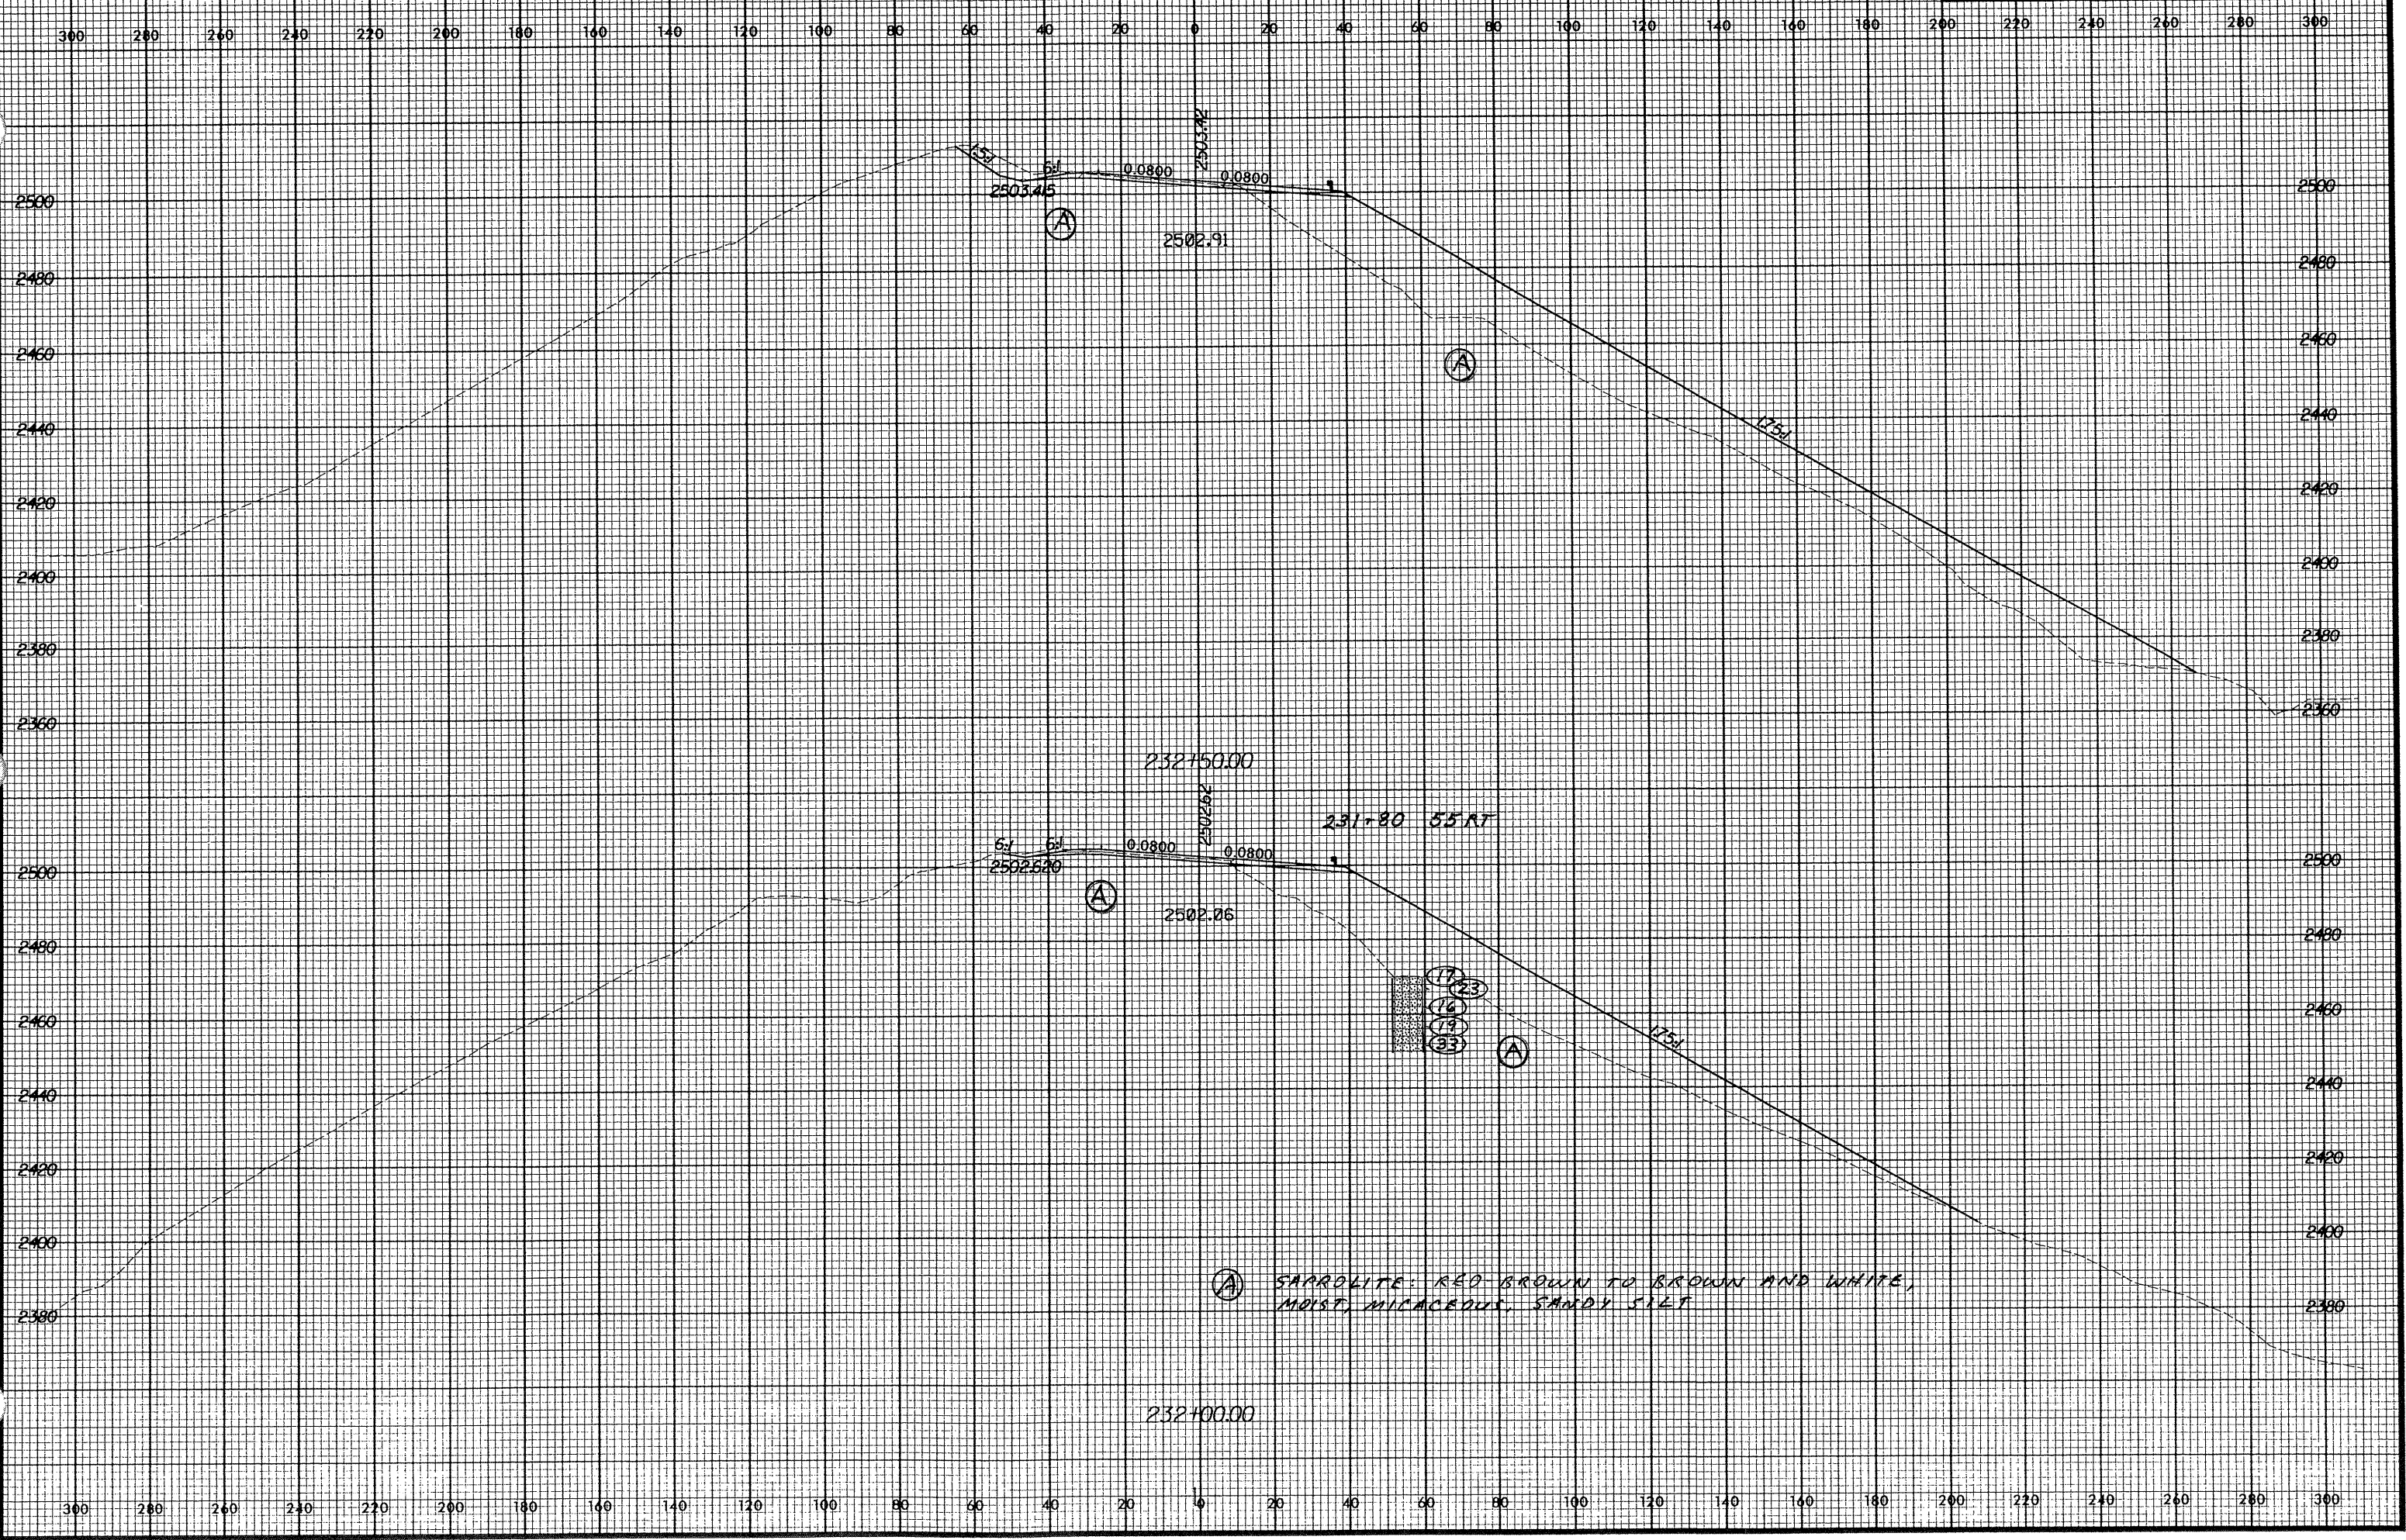

(A) SARROKITE: RED-BROWN TO BROWN AND WHITE, MOIST, MICACEOUS, SANDY SILT

10 AUG 2001 12:21:59 R-2237B.vrs