


Rev. 12/12/00

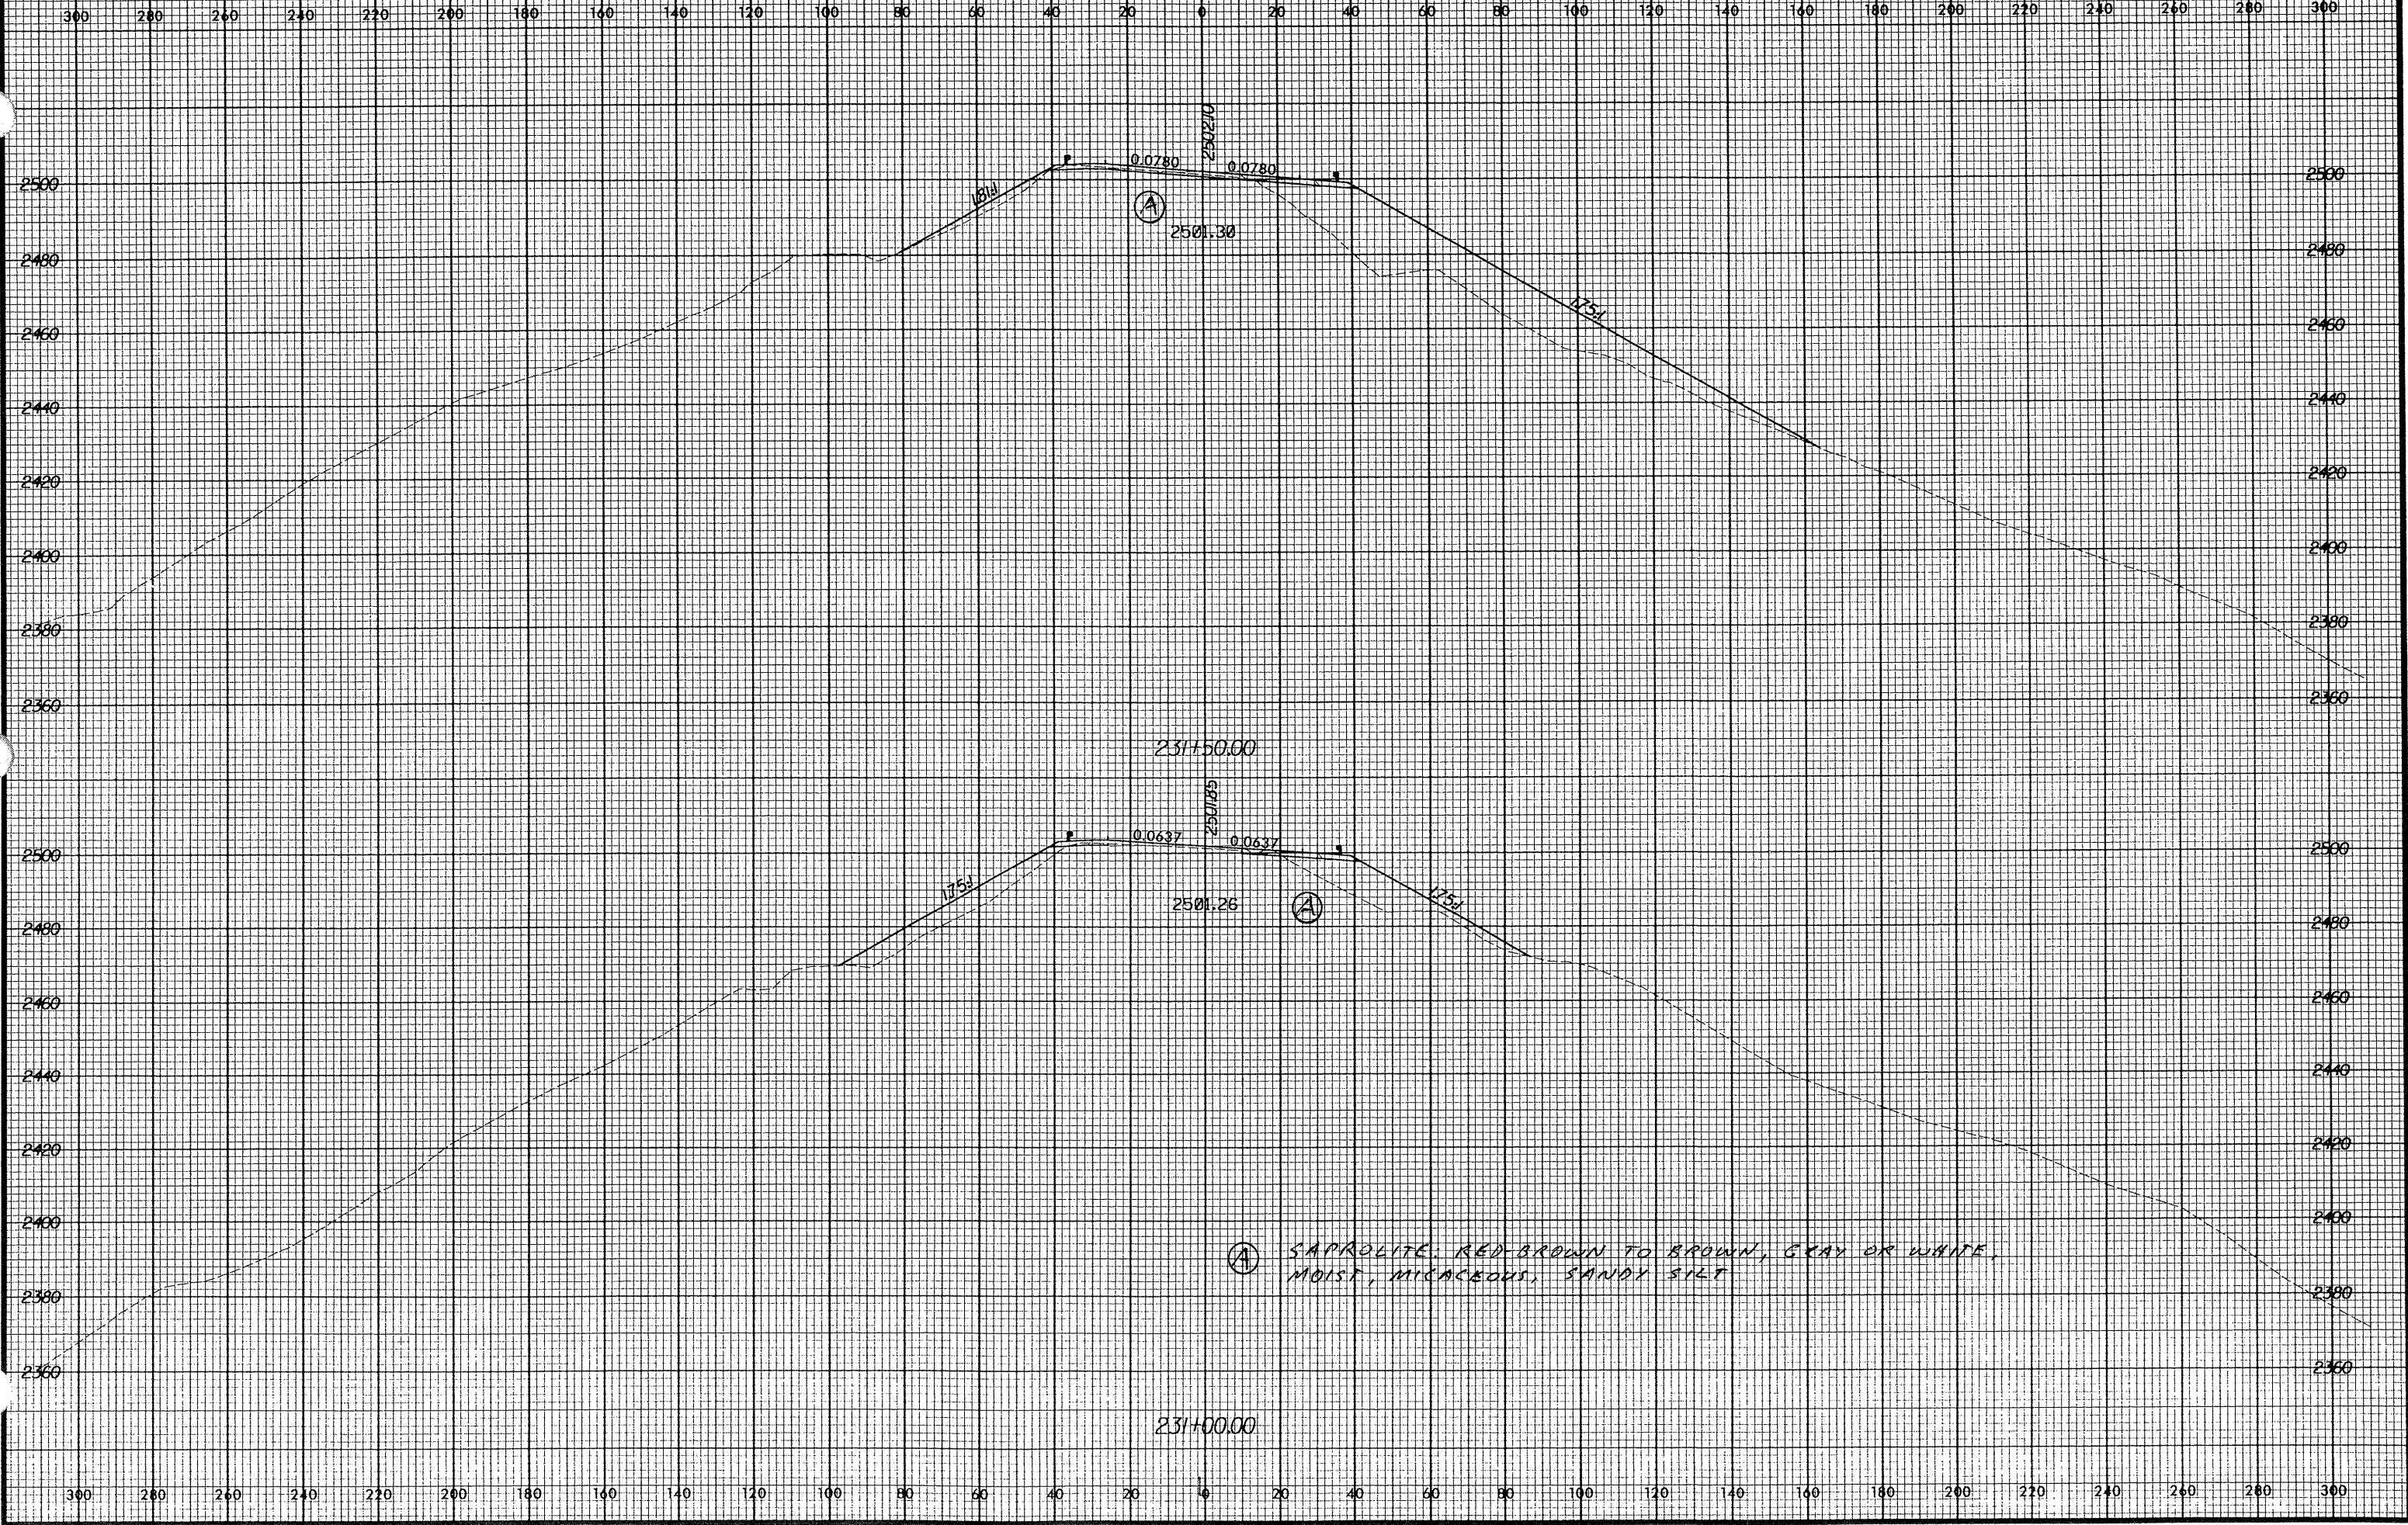

PROJ. REFERENCE NO.  
R-2237B

SHEET NO.  
3 28



10-20-21  
10-22-23 (base)