


Rev. 12/12/00

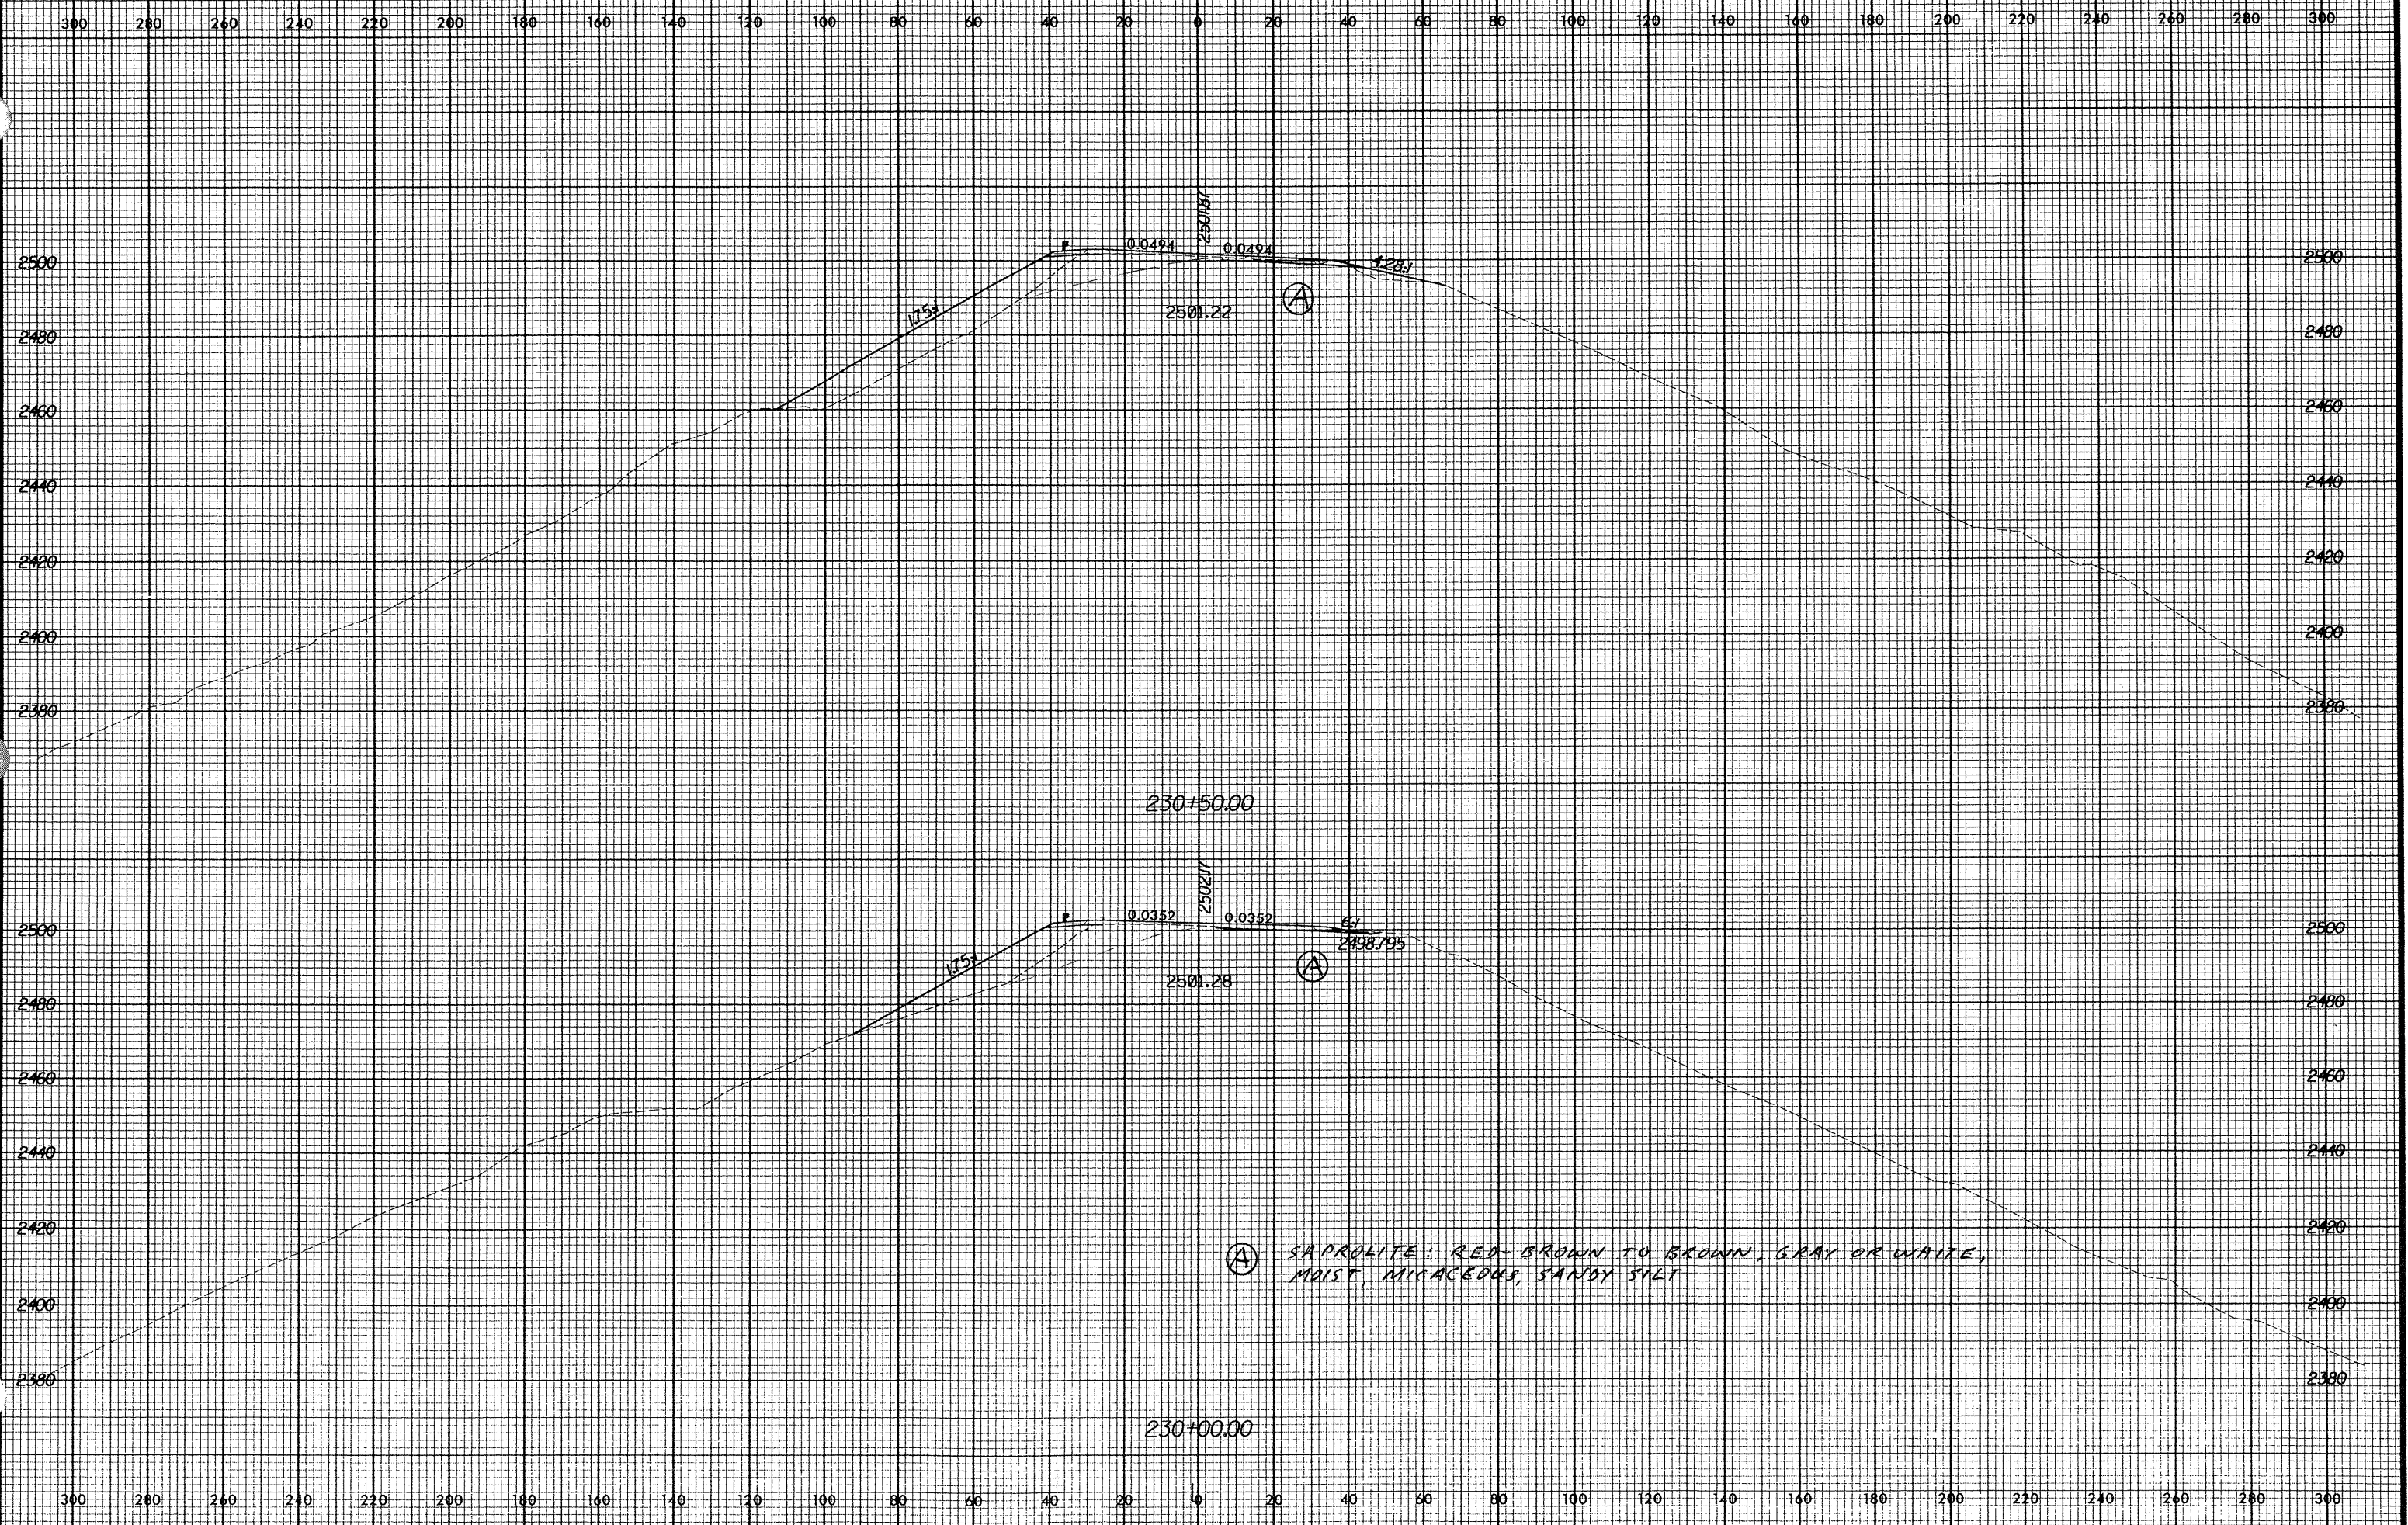

(A) SAPROLITE: RED-BROWN TO BROWN, GRAY OR WHITE, MOIST, MICACEOUS, SANDY SILT

10 AUG 2001 10:20:33