


Rev 12/12/00

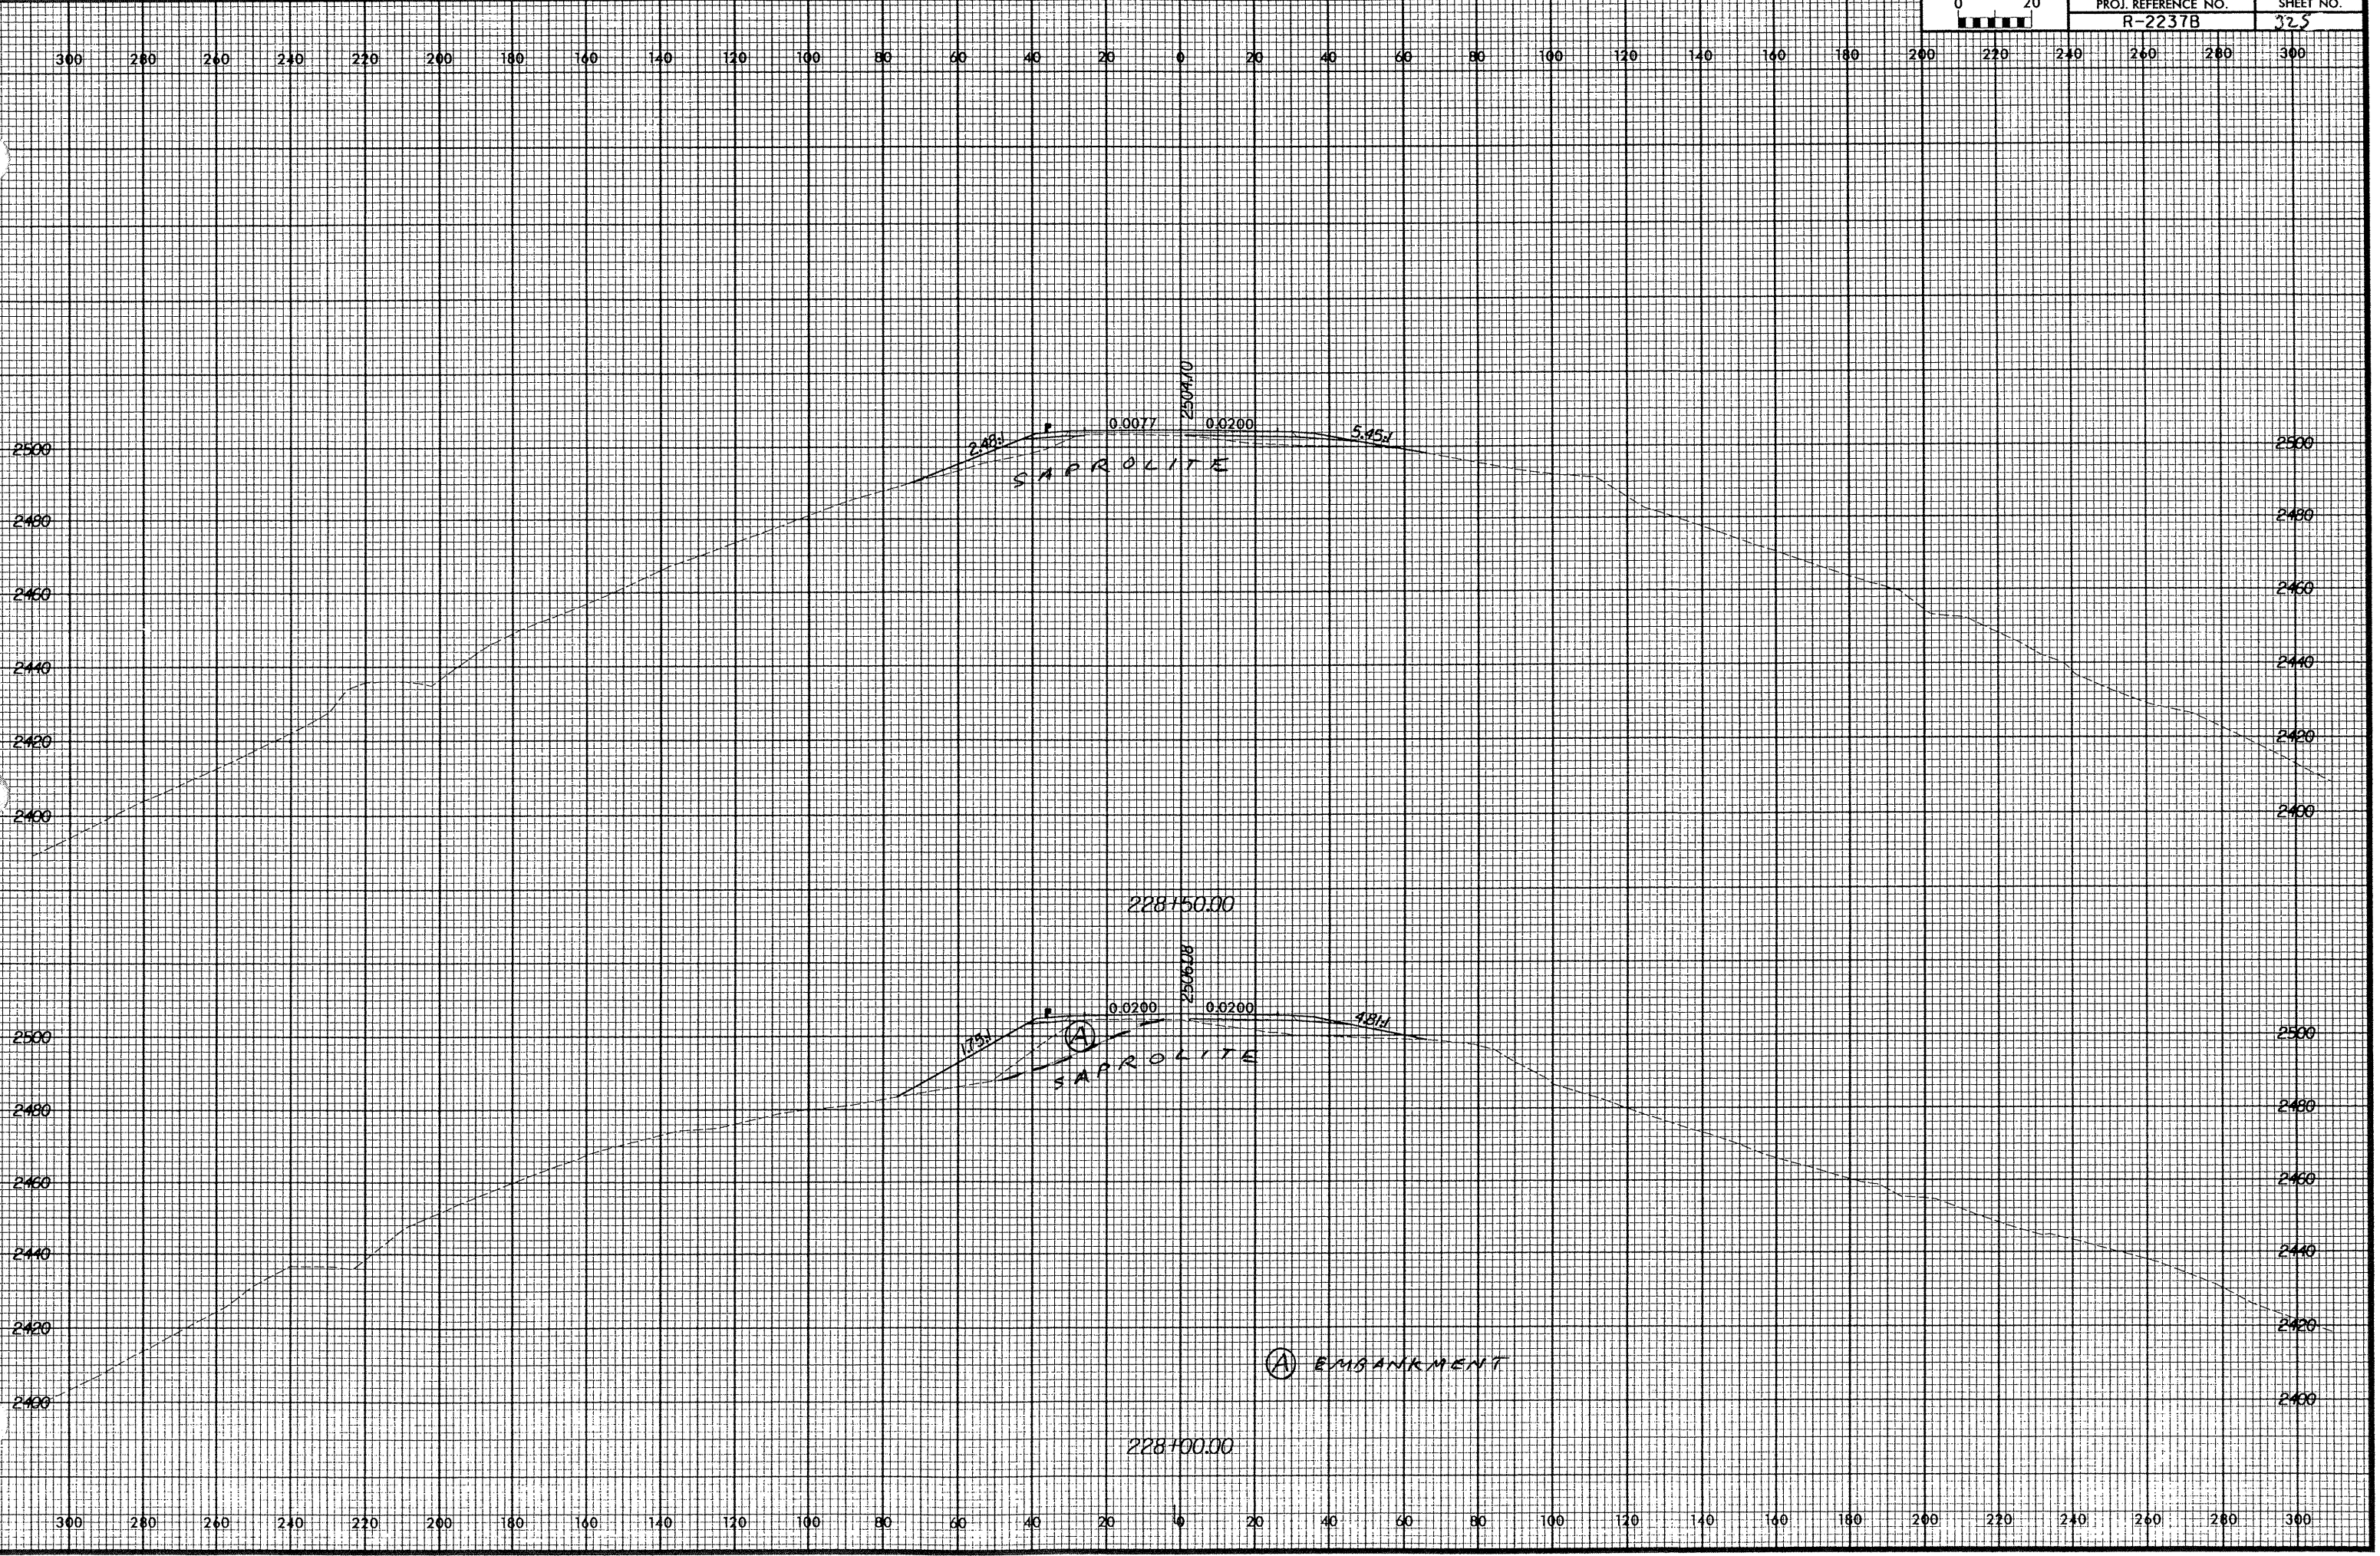

0 AUG 2000  
R-2237B-325