


Rev 12/12/00

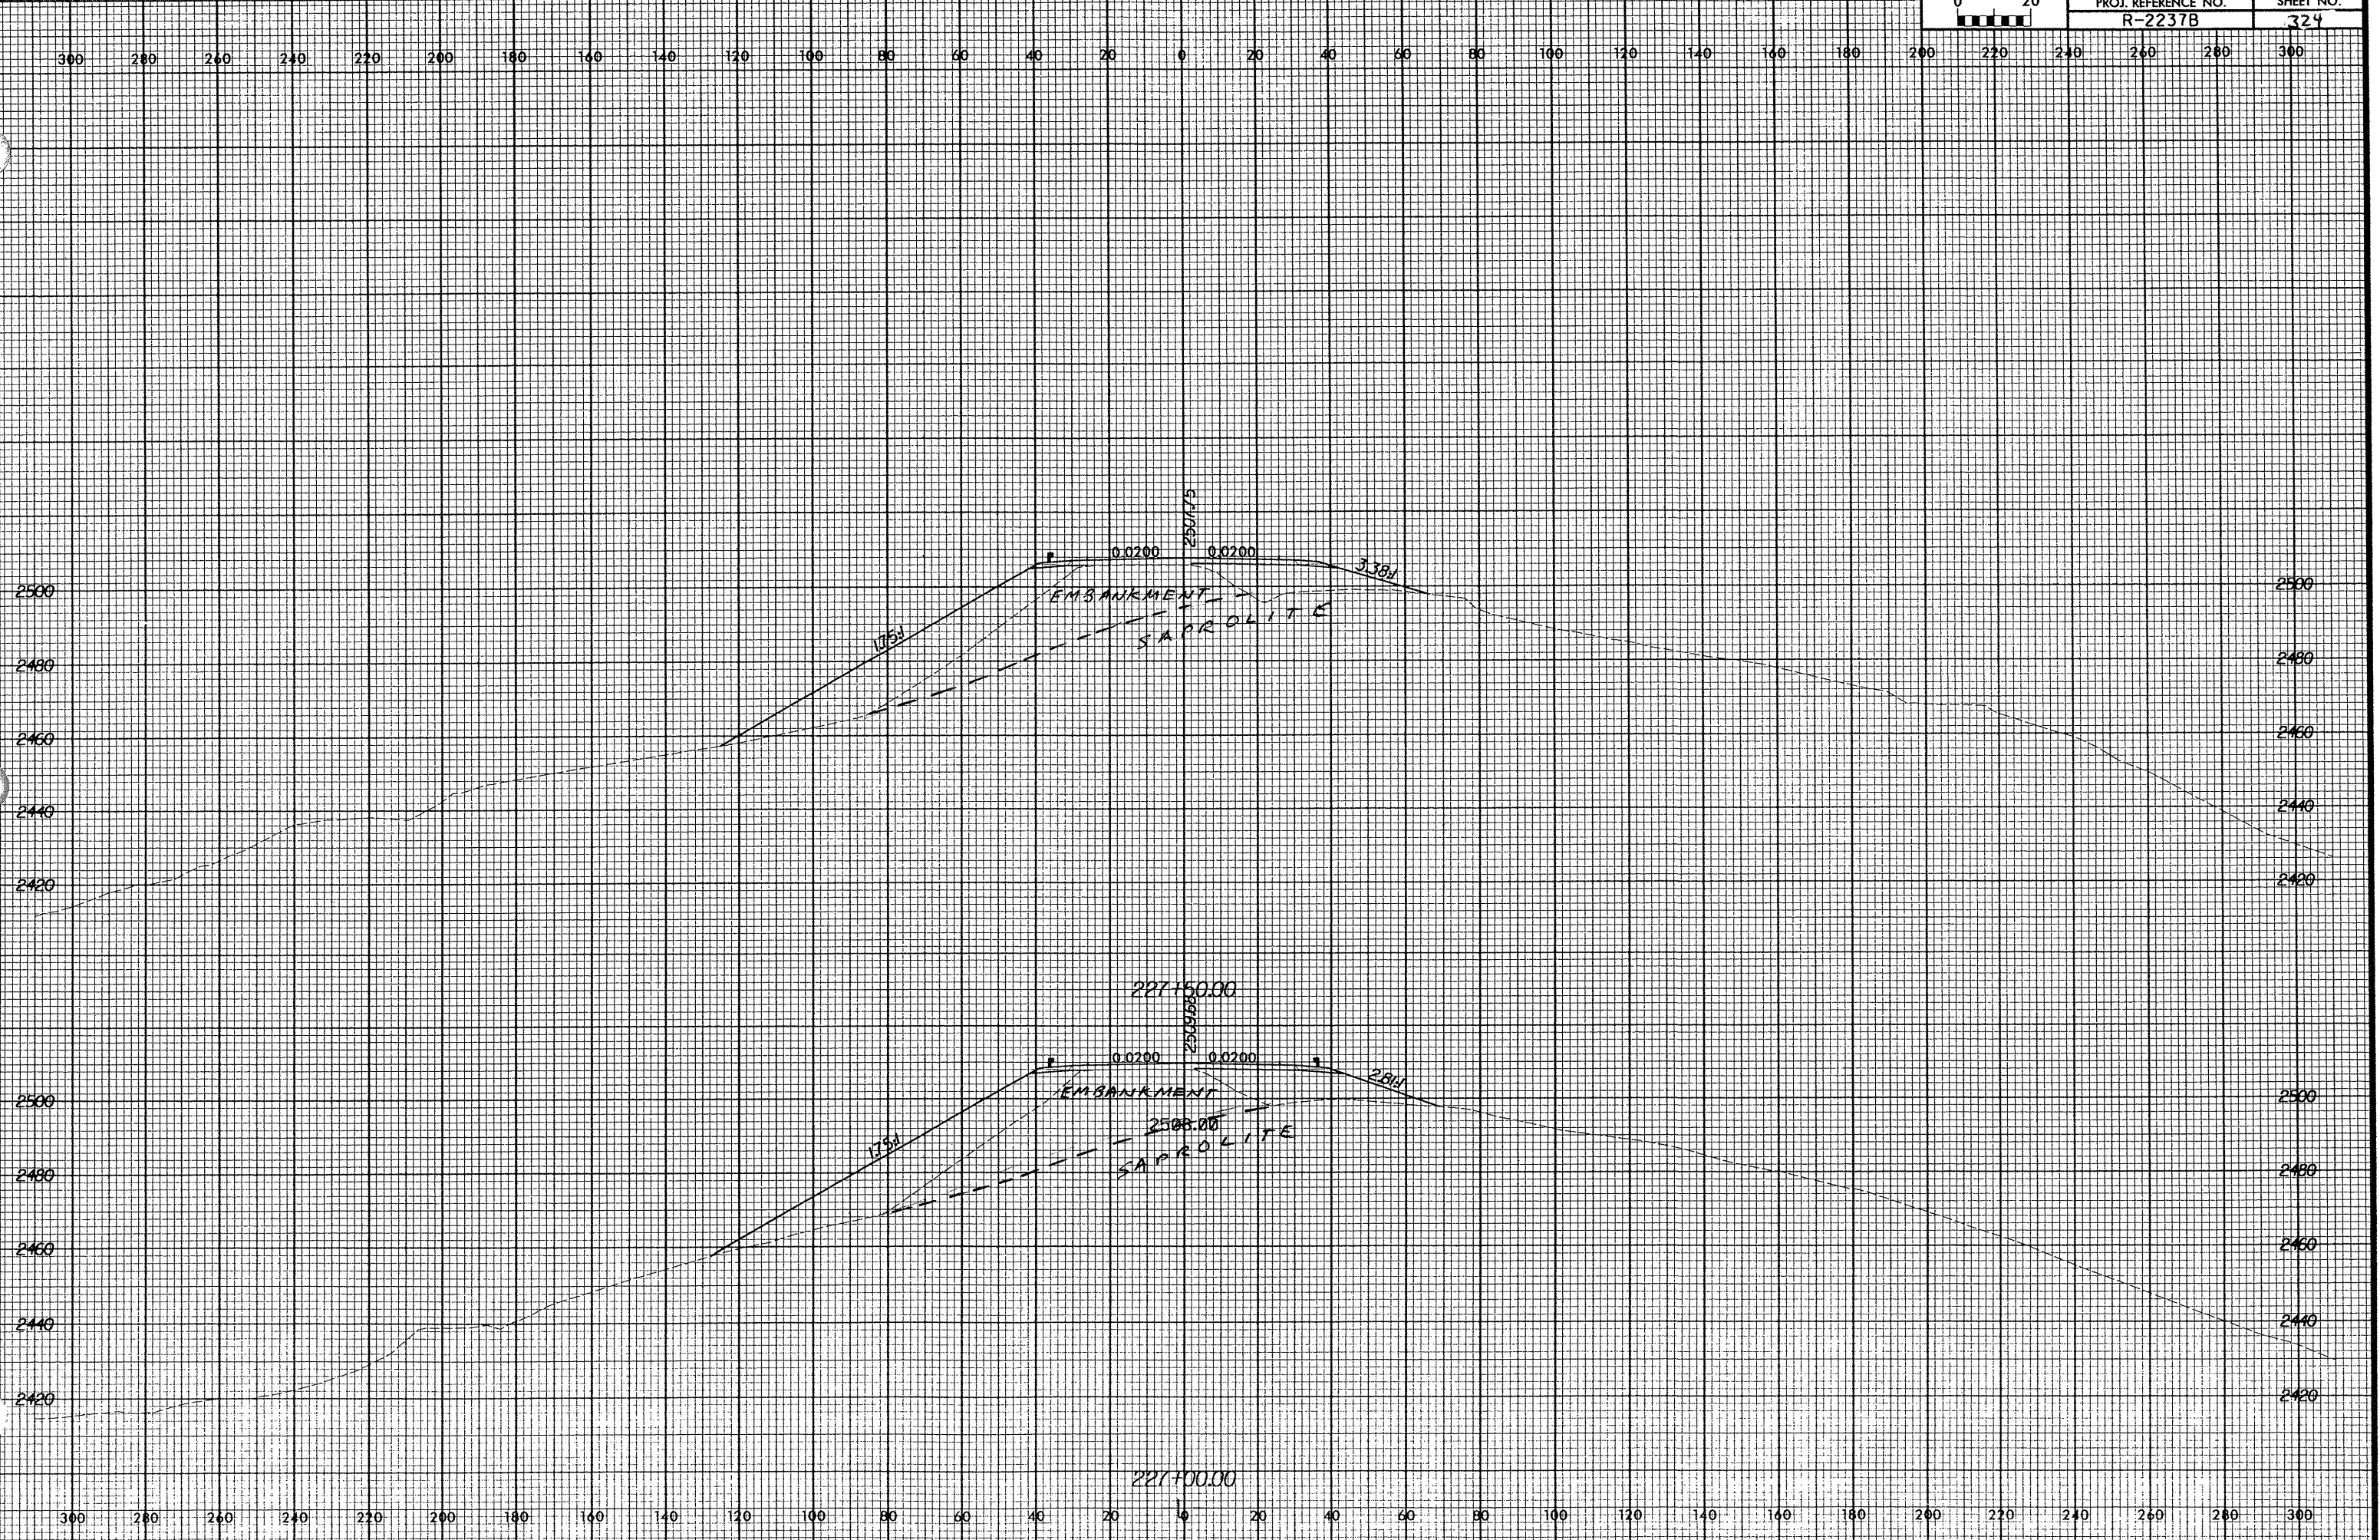

10 AUG 2003 2:00 PM