
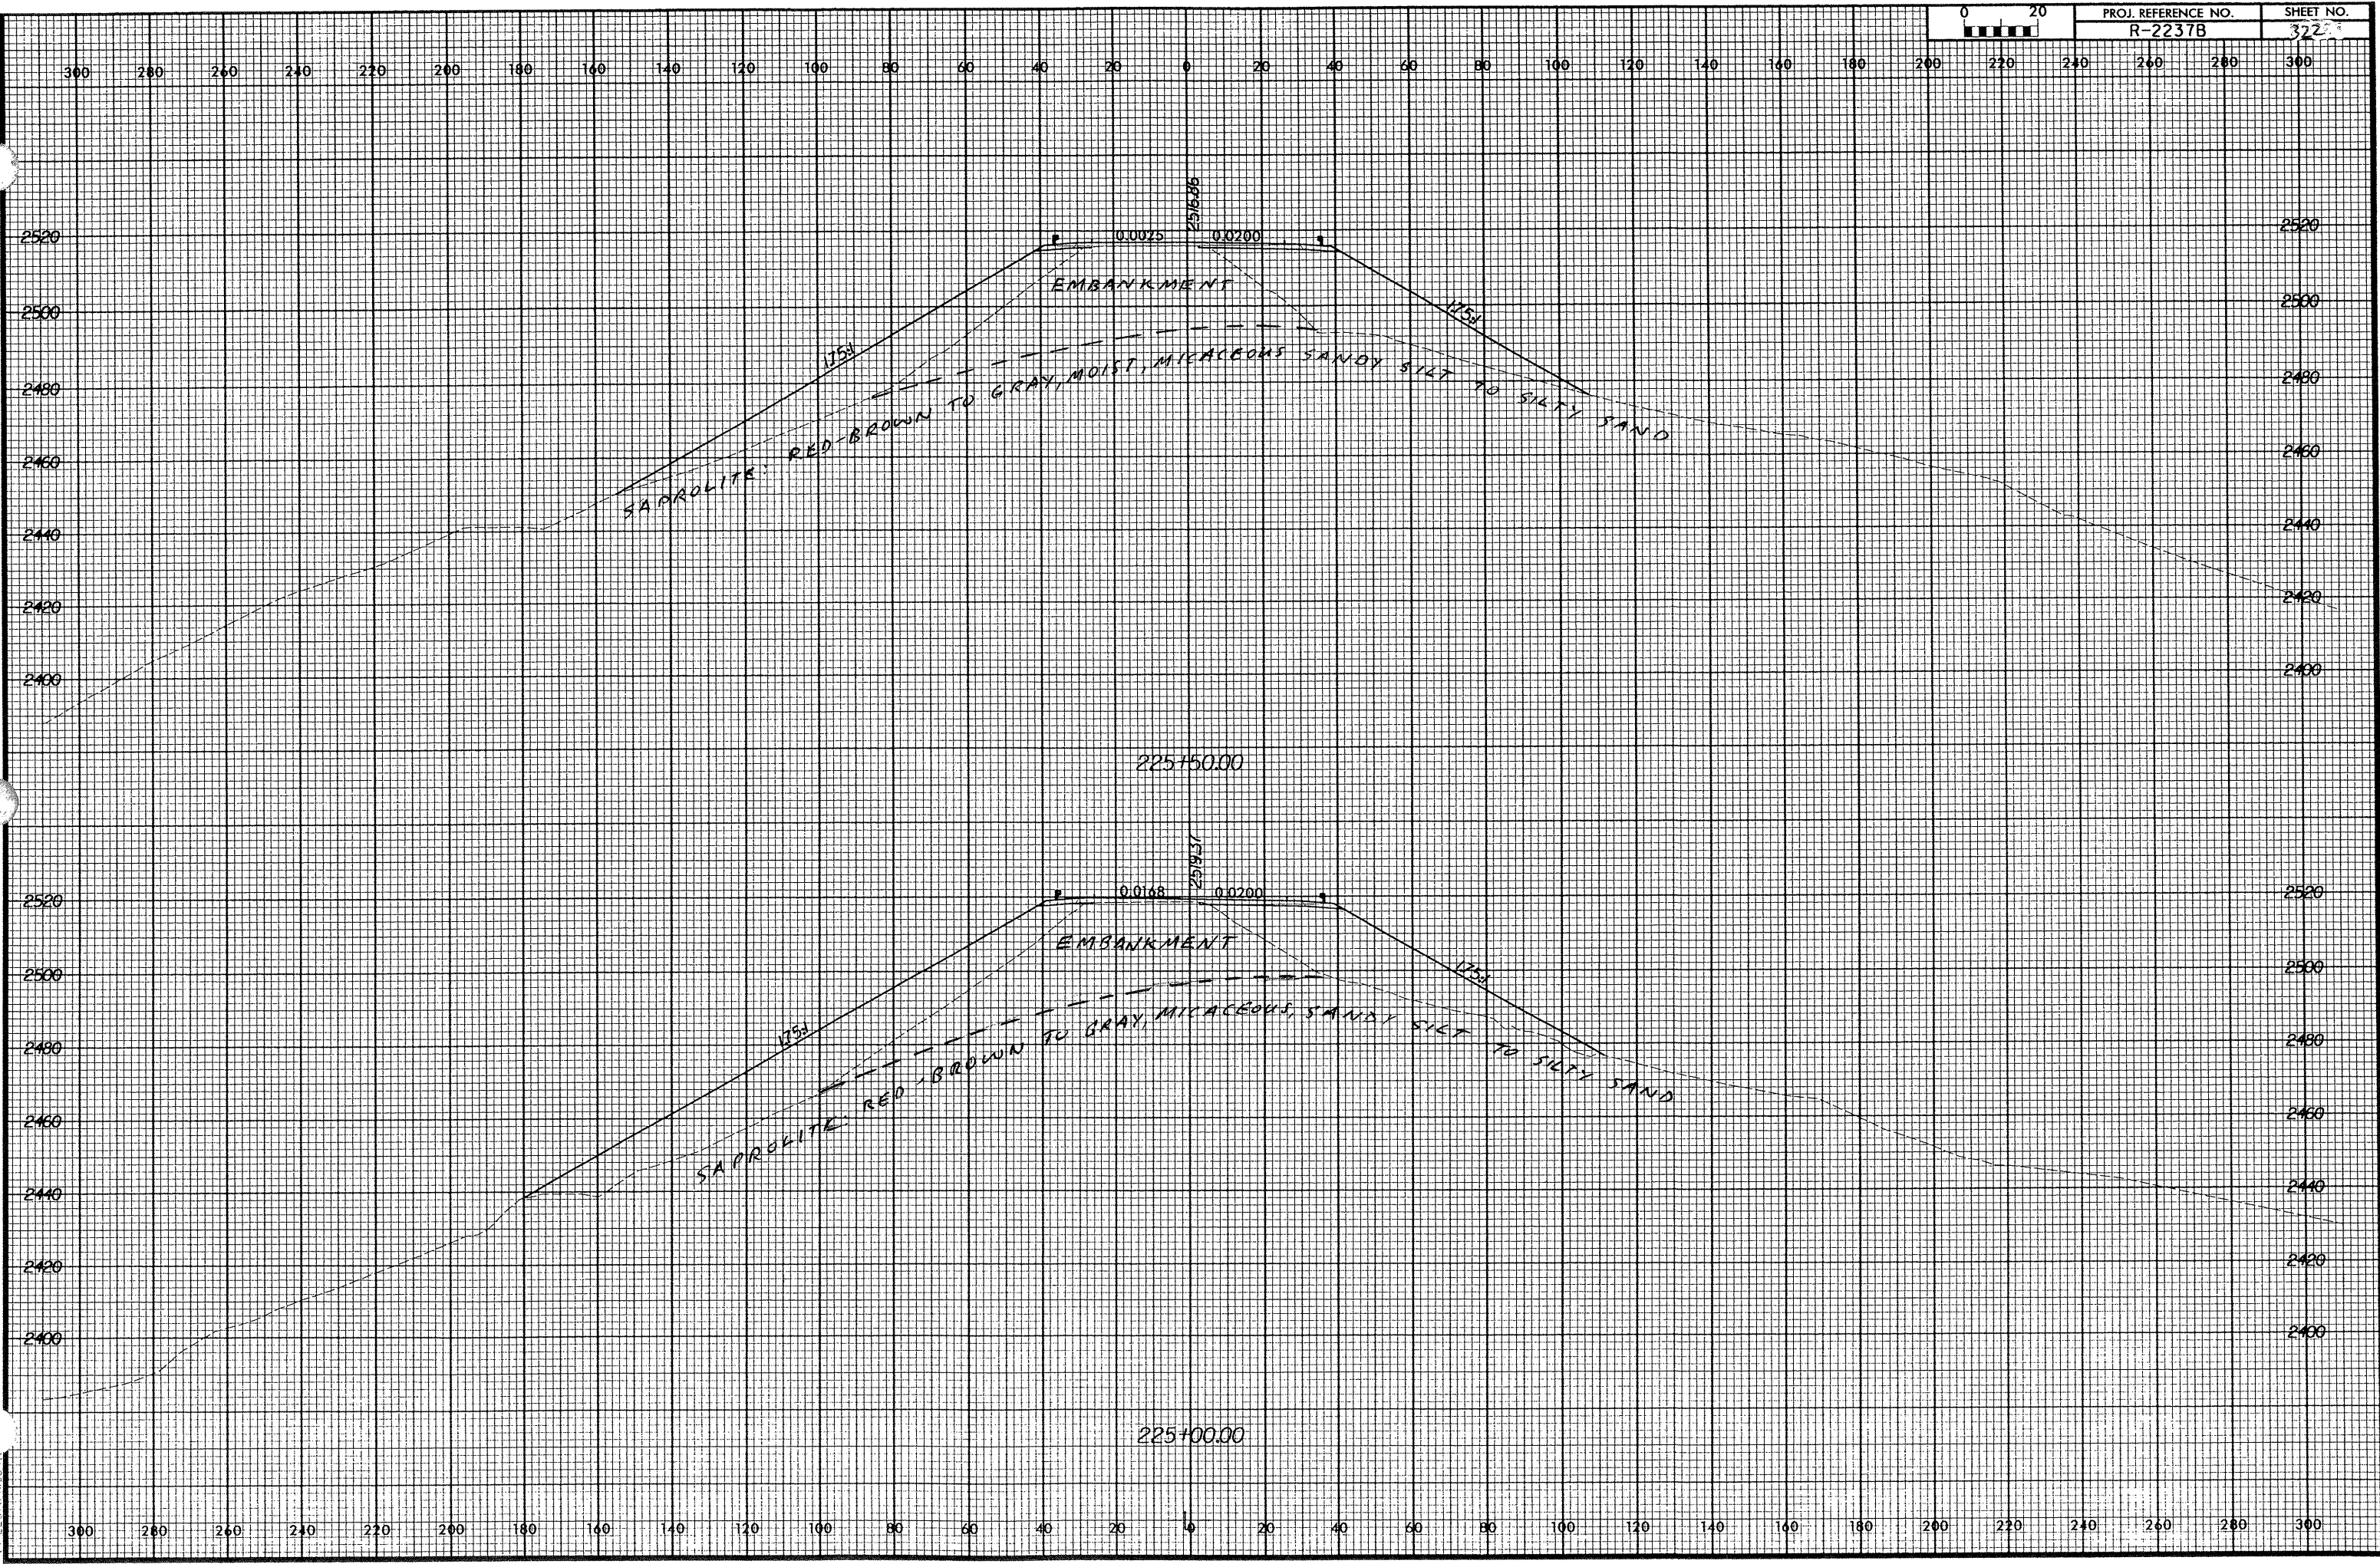


Rev 12/12/00

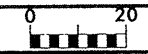

10.410 PCC
10.075 PCC
11.2237b\asec1