


Rev 12/12/00

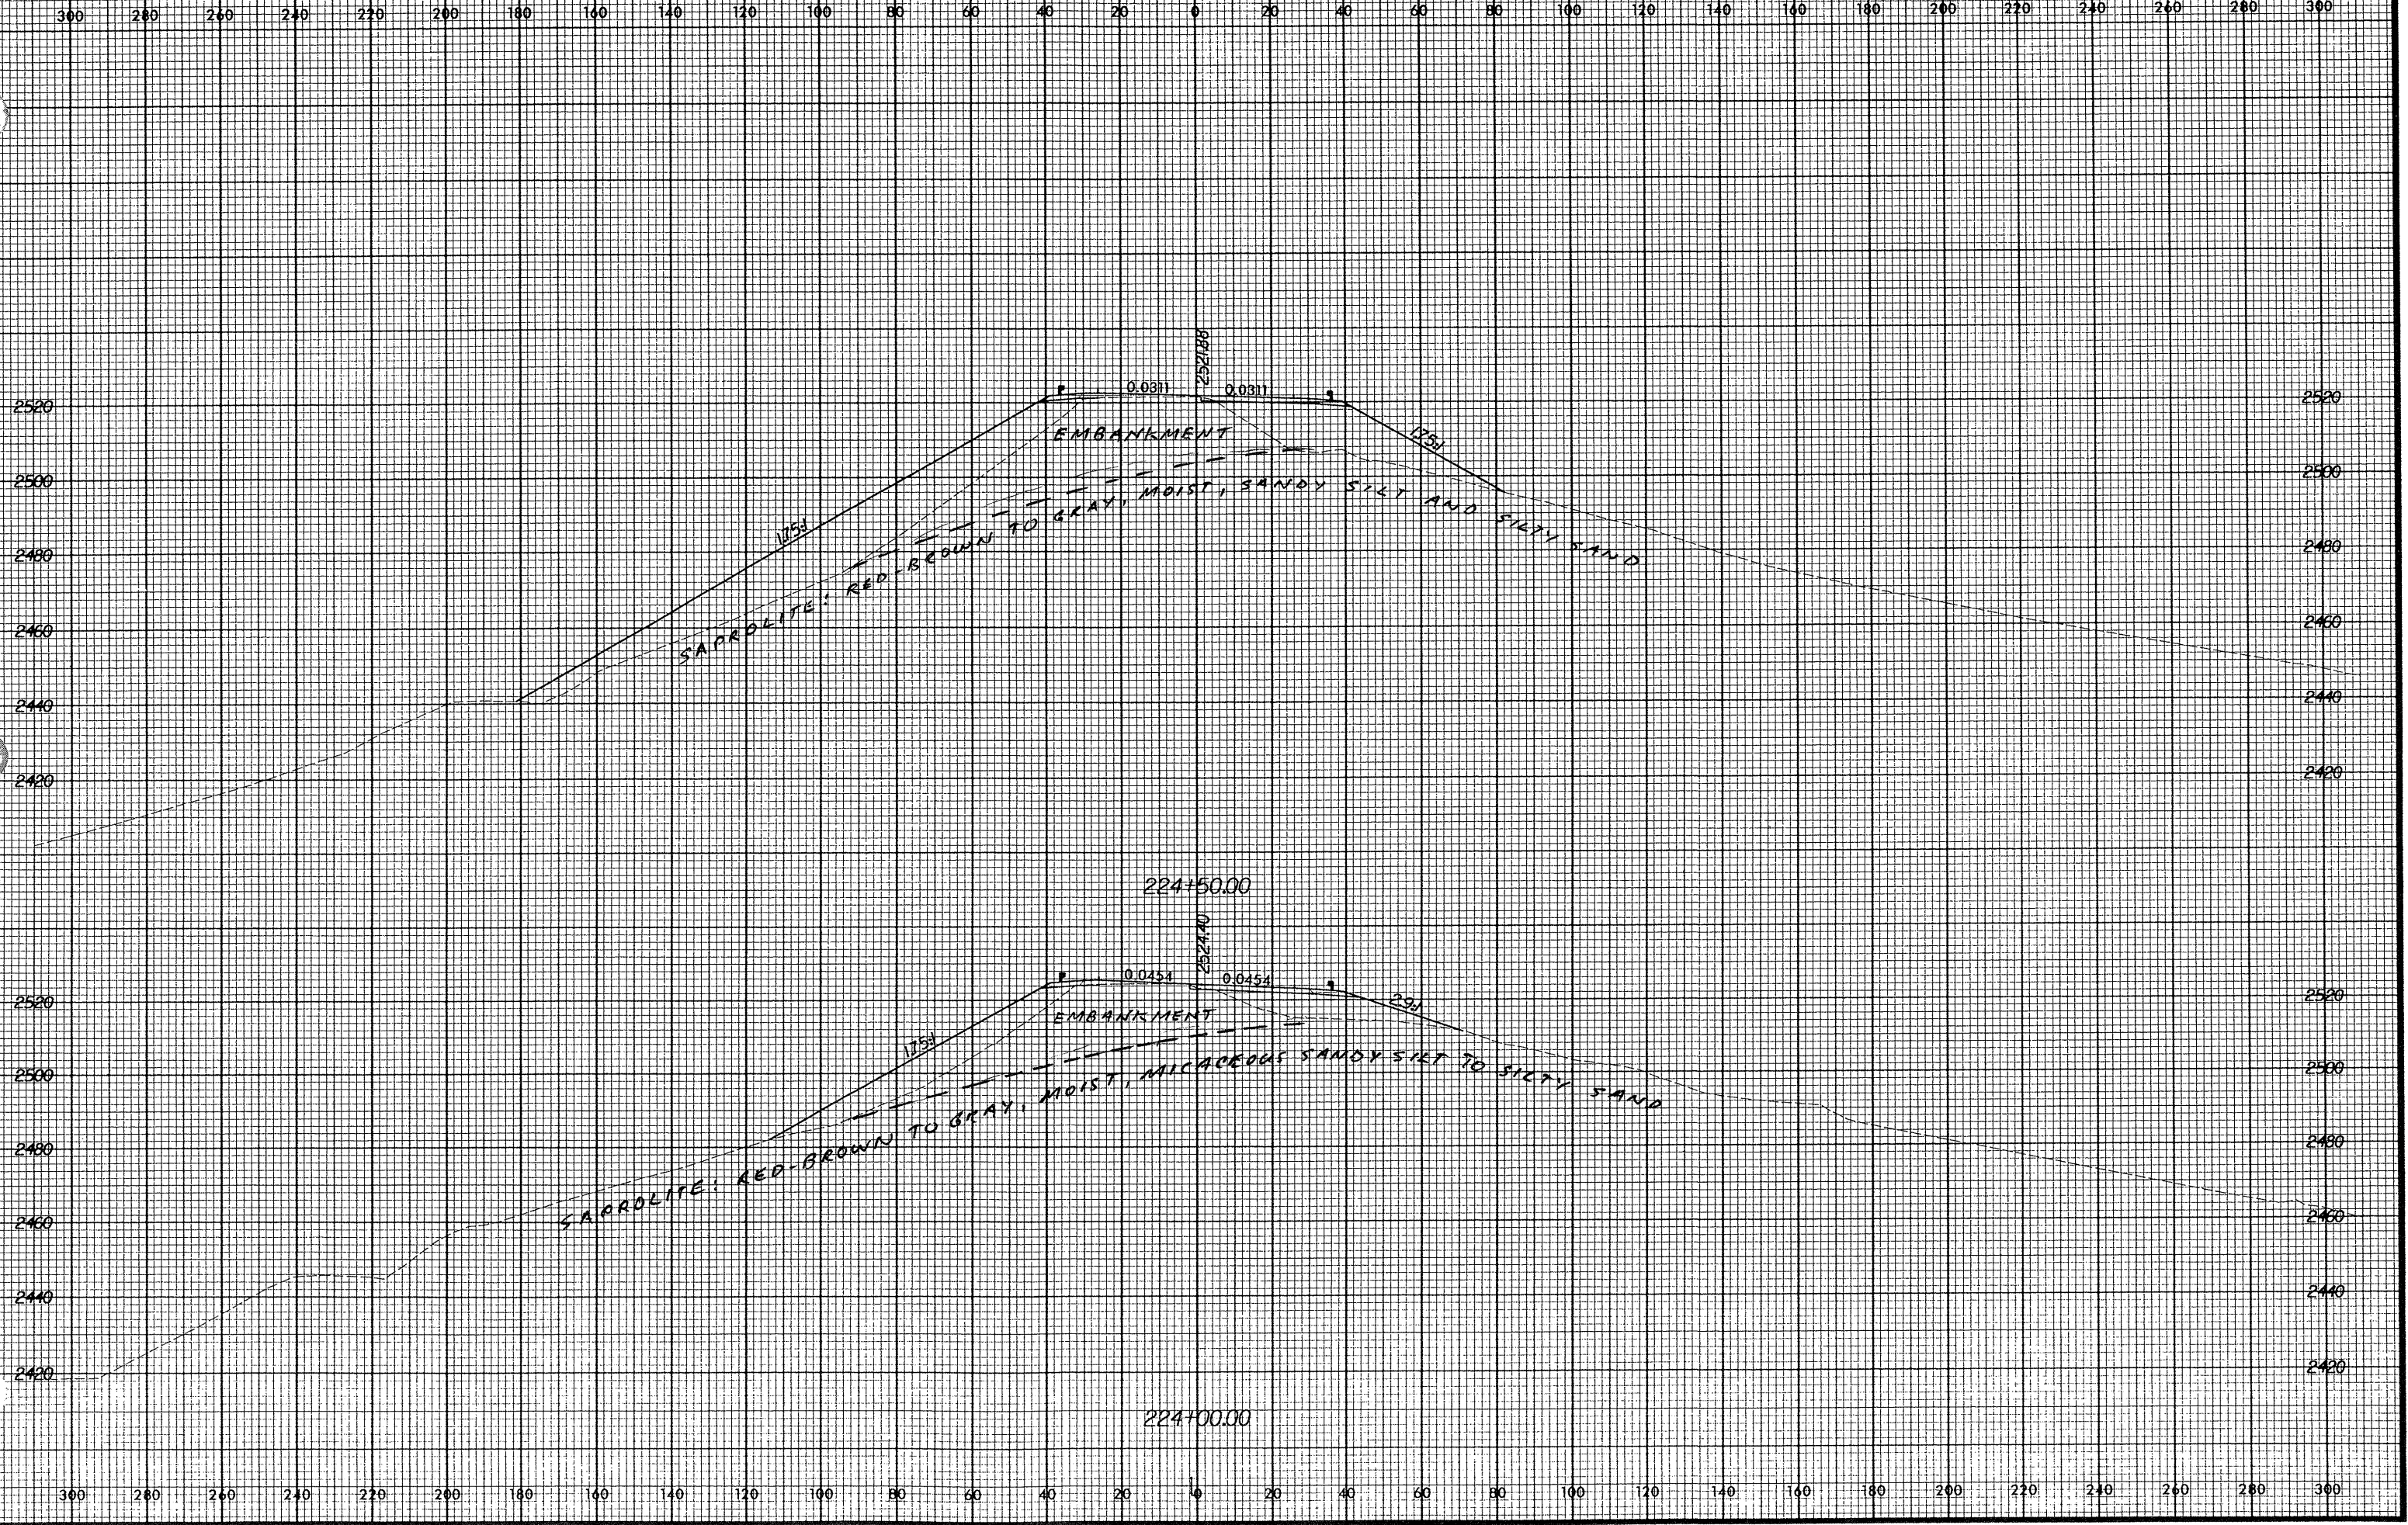

0 AUG 2001
10:02:37 AM
[Signature]