
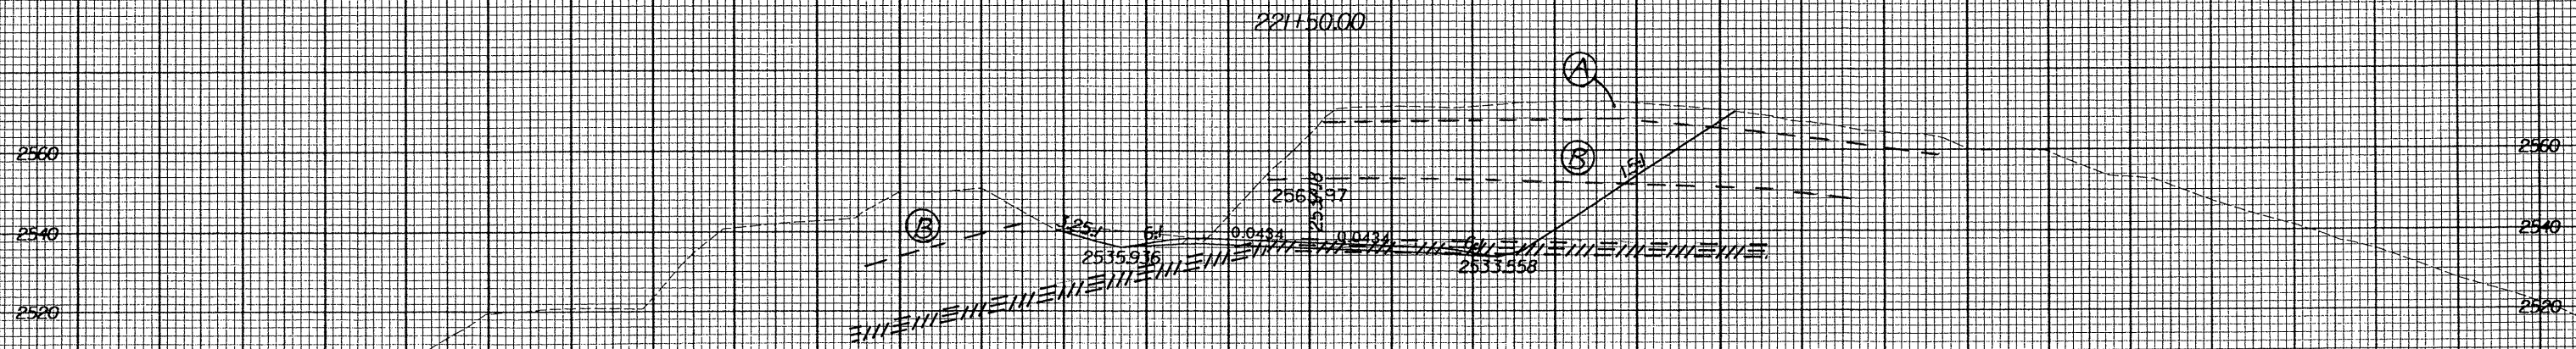


Rev 12/12/00

300 280 260 240 220 200 180 160 140 120 100 80 60 40 20 0 20 40 60 80 100 120 140 160 180 200 220 240 260 280 300

- (A) RESIDUAL: ORANGE-BROWN, MOIST, CLAYEY SILT TO SILTY CLAY
- (B) SAPROLITE: BROWN TO GRAY, MOIST, MICACEOUS, SANDY SILT AND SILTY SAND

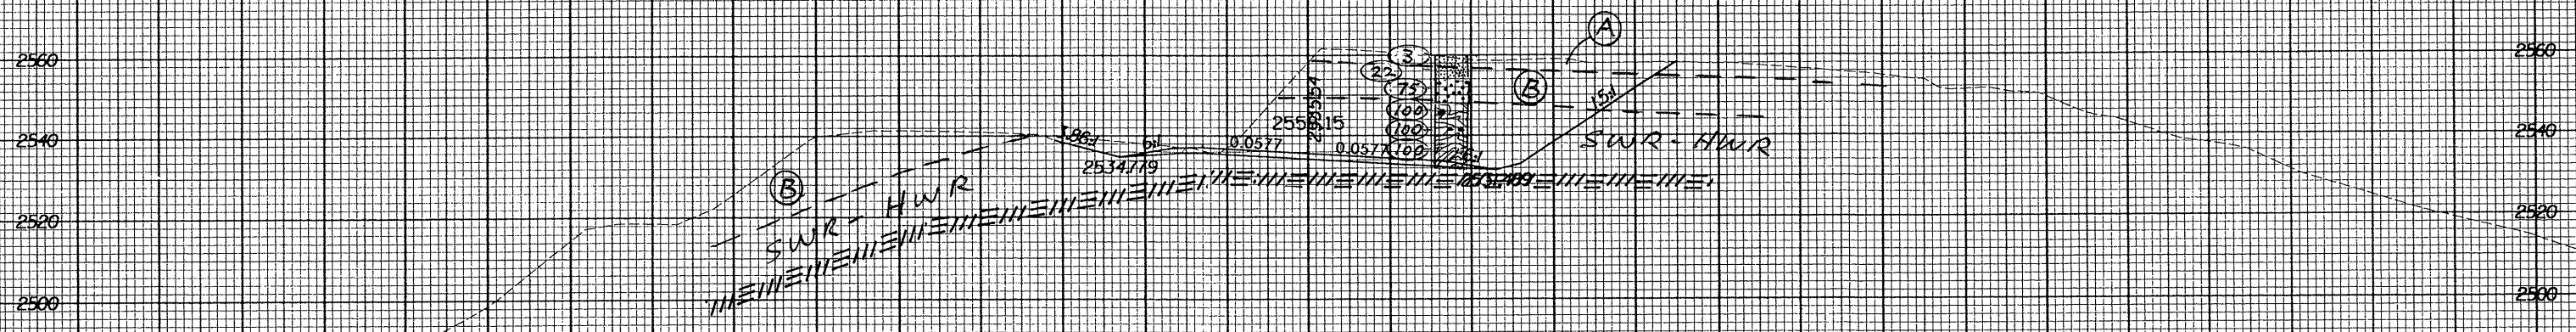

300 280 260 240 220 200 180 160 140 120 100 80 60 40 20 0 20 40 60 80 100 120 140 160 180 200 220 240 260 280 300

© AUG 2001  
12/01/2001  
R-2237B