


Rev. 12/12/00

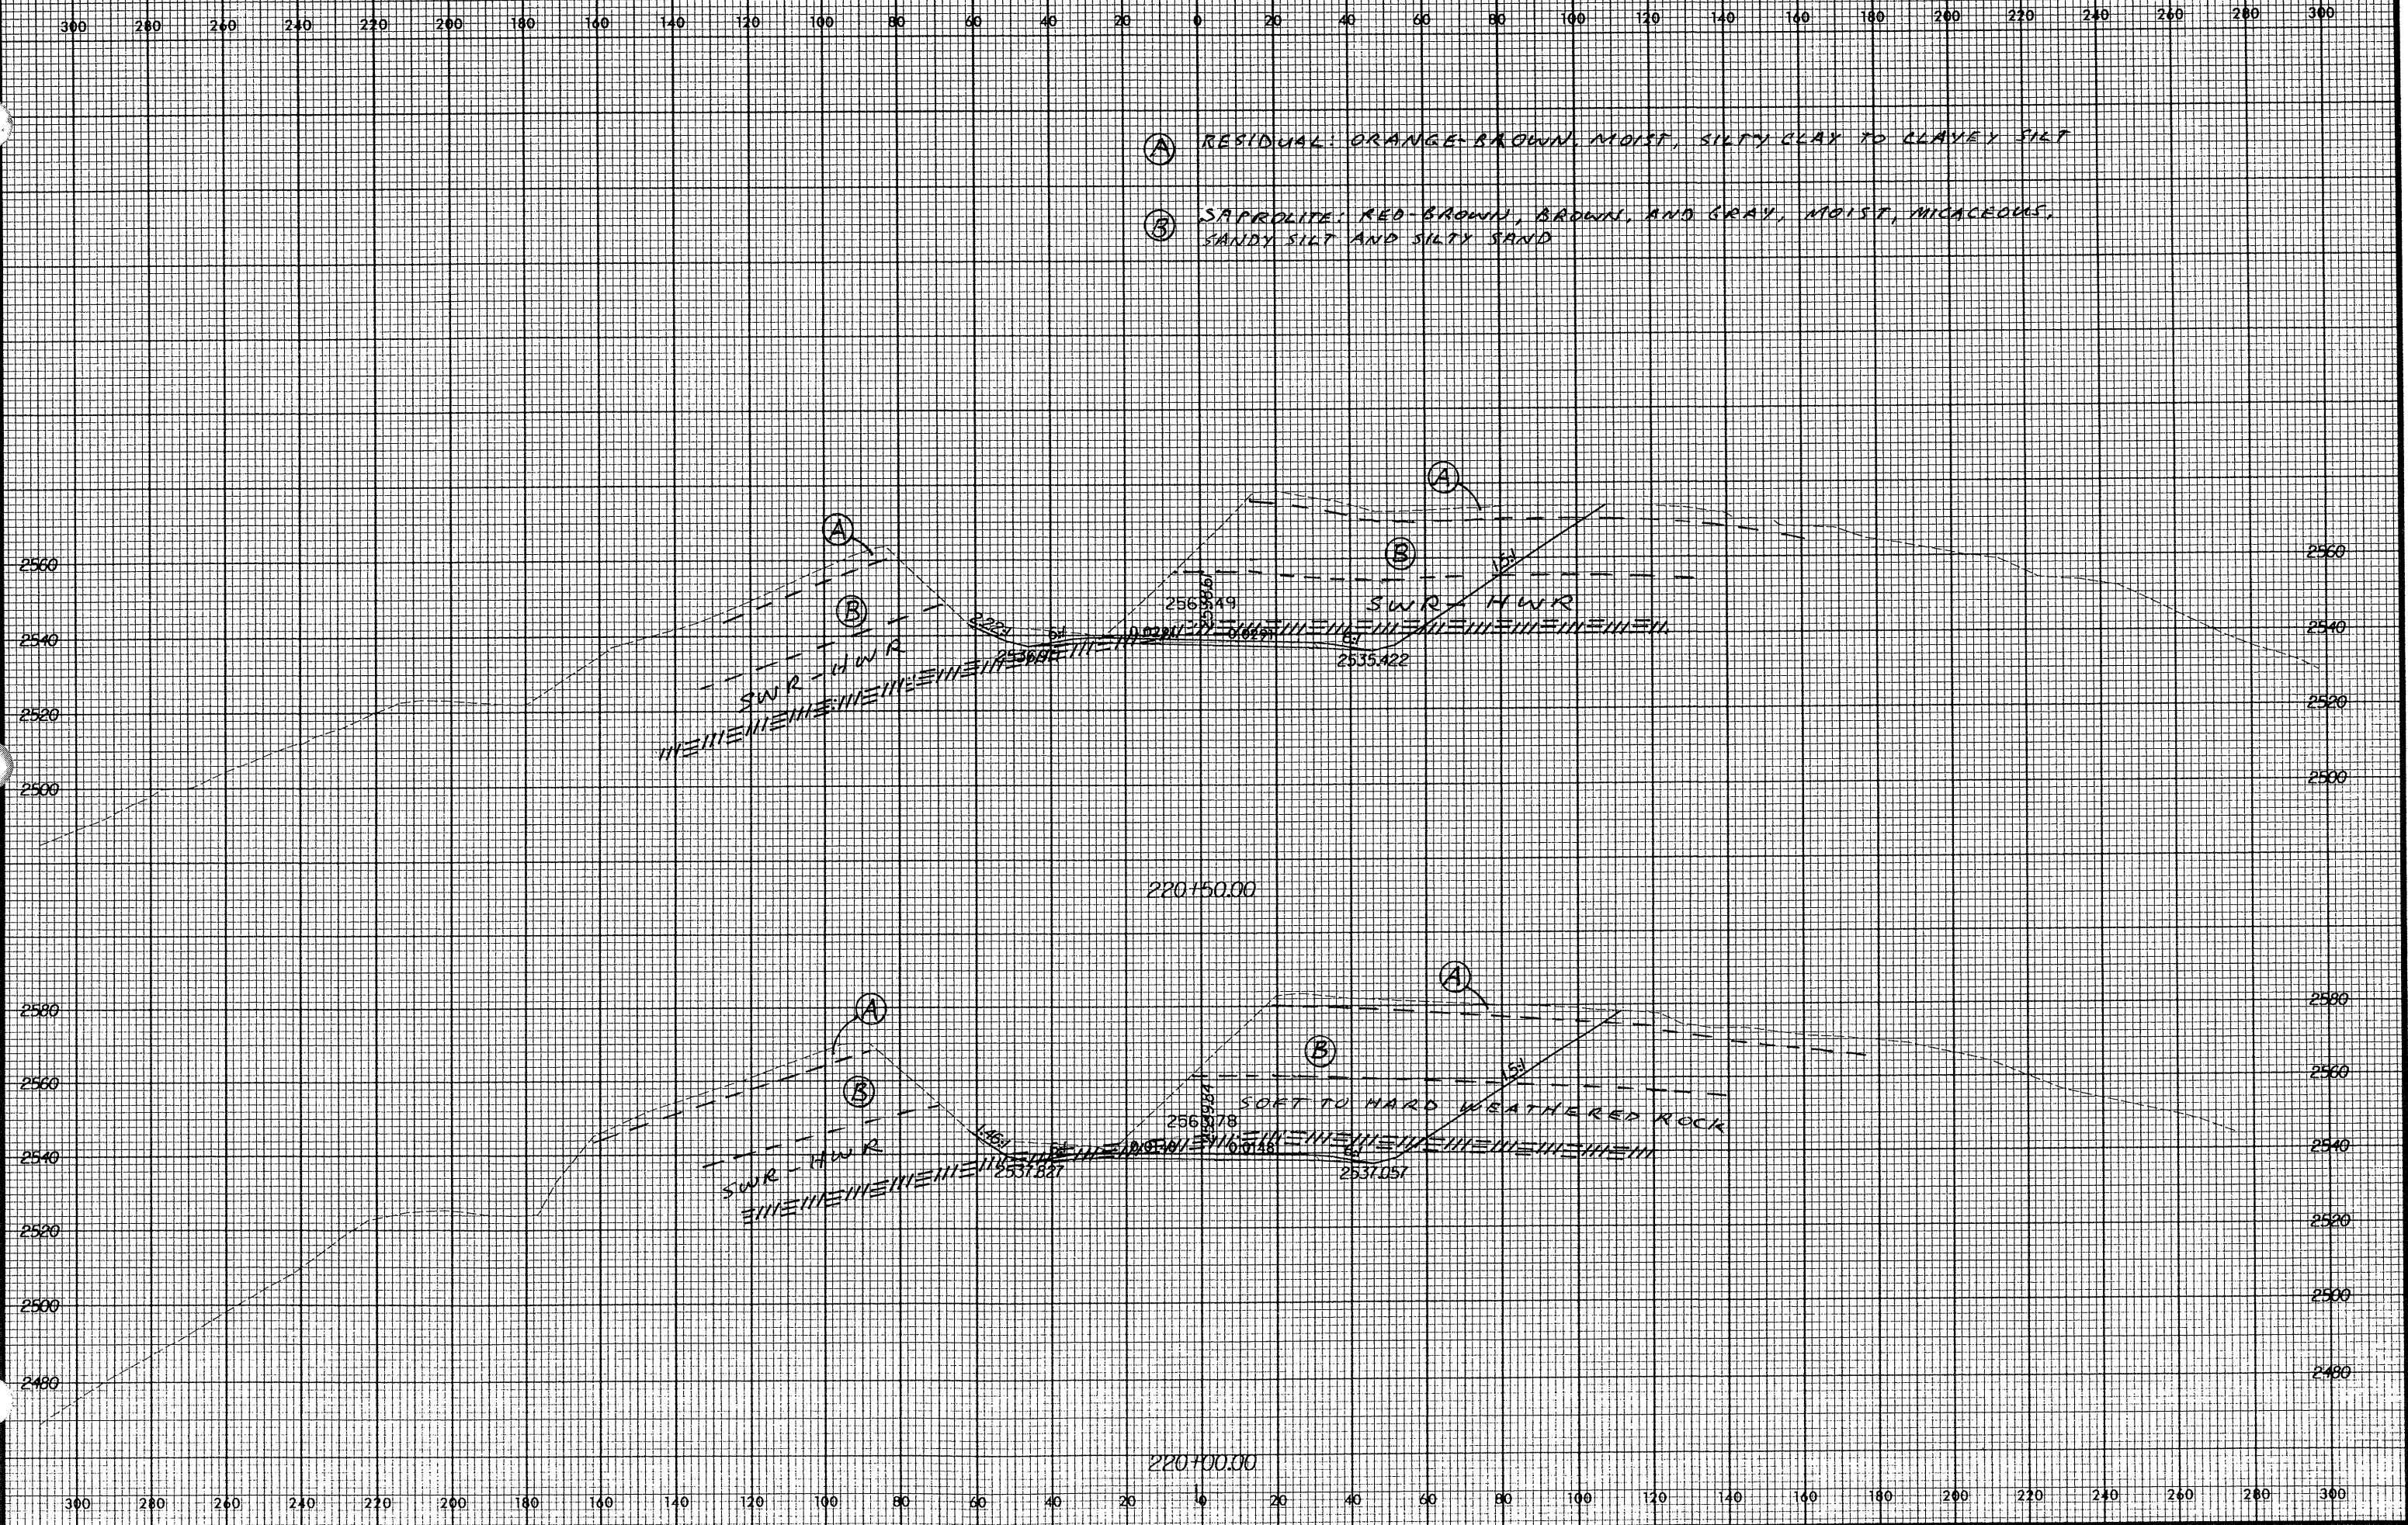

(A) RESIDUAL: ORANGE-BROWN, MOIST, SILTY CLAY TO CLAYEY SILT

(B) SAPROLITE: RED-BROWN, BROWN, AND GRAY, MOIST, MICACEOUS, SANDY SILT AND SILTY SAND

SWR - HWR

SWR - HWR

220+50.00

SWR - HWR

SOFT TO HARD WEATHERED ROCK

220+00.00

10 AUG 2000 10:27:45