


Rev. 12/12/00

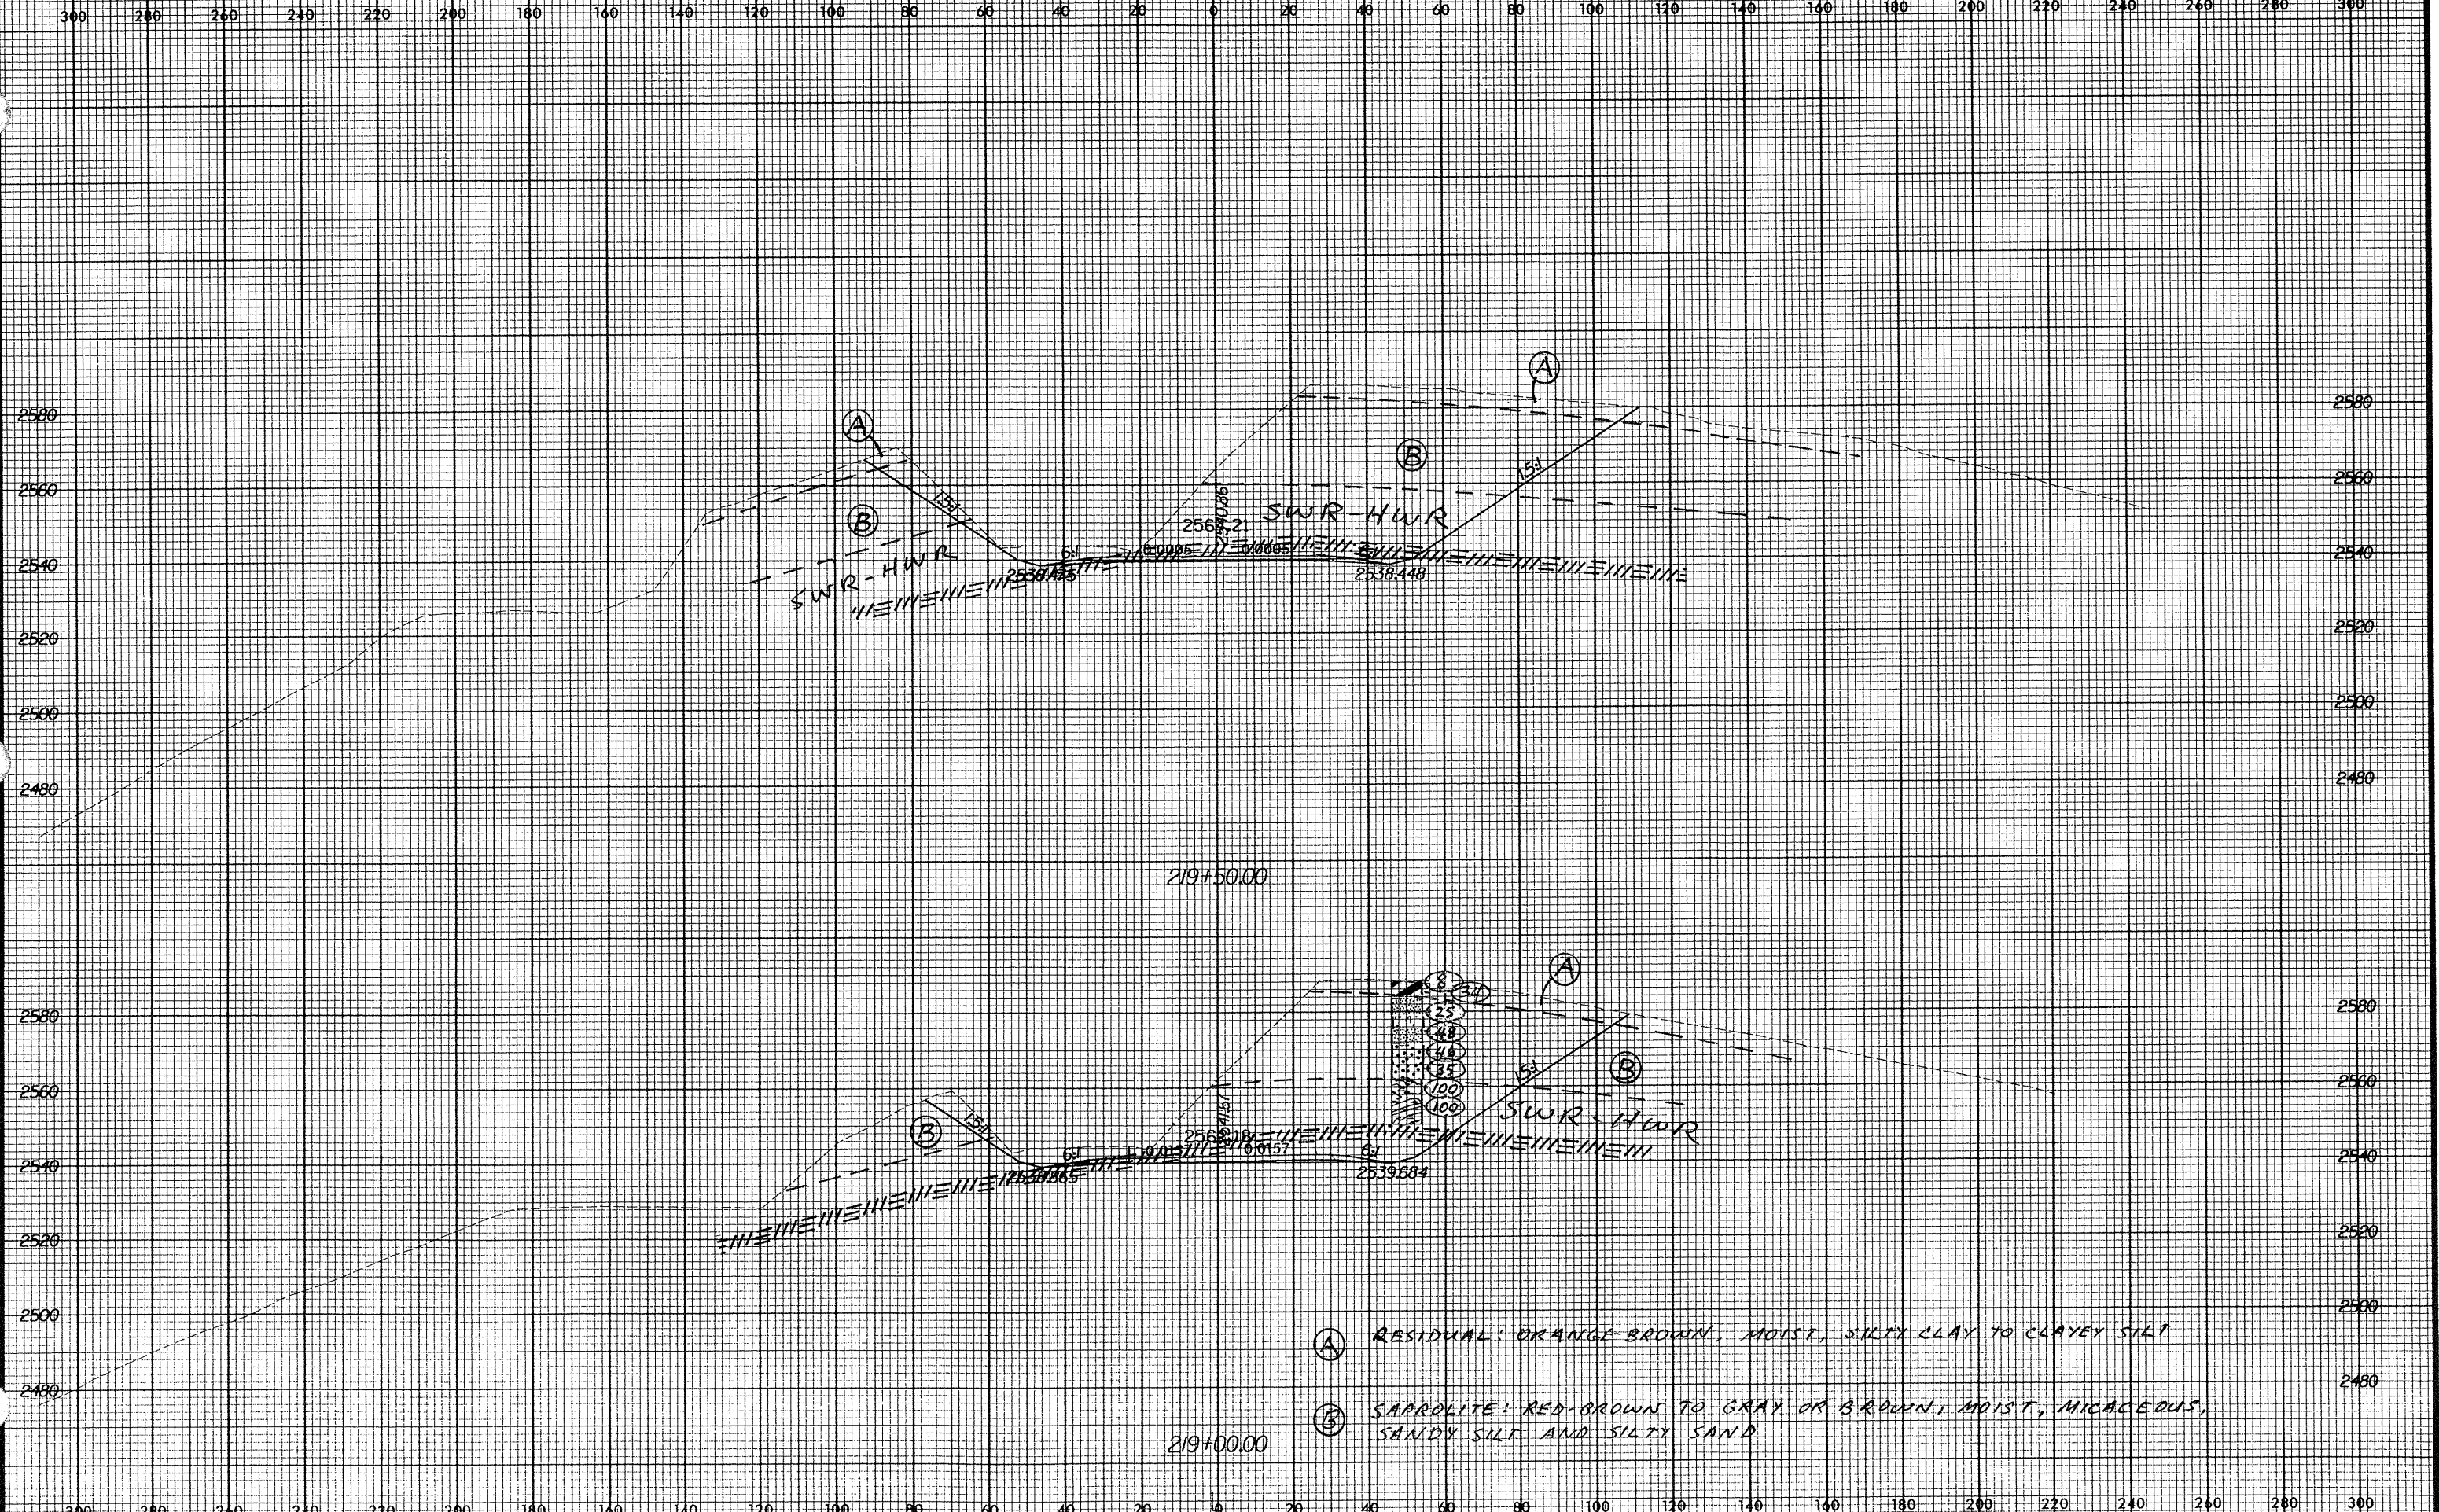

- (A) RESIDUAL: ORANGE-BROWN, MOIST, SILTY CLAY TO CLAYEY SILT
- (B) SAPROLITE: RED-BROWN TO GRAY OR BROWN, MOIST, MICACEOUS, SANDY SILT AND SILTY SAND

0 AUG 200
10:07:42
R-2237B.XSD