


Rev 12/12/00

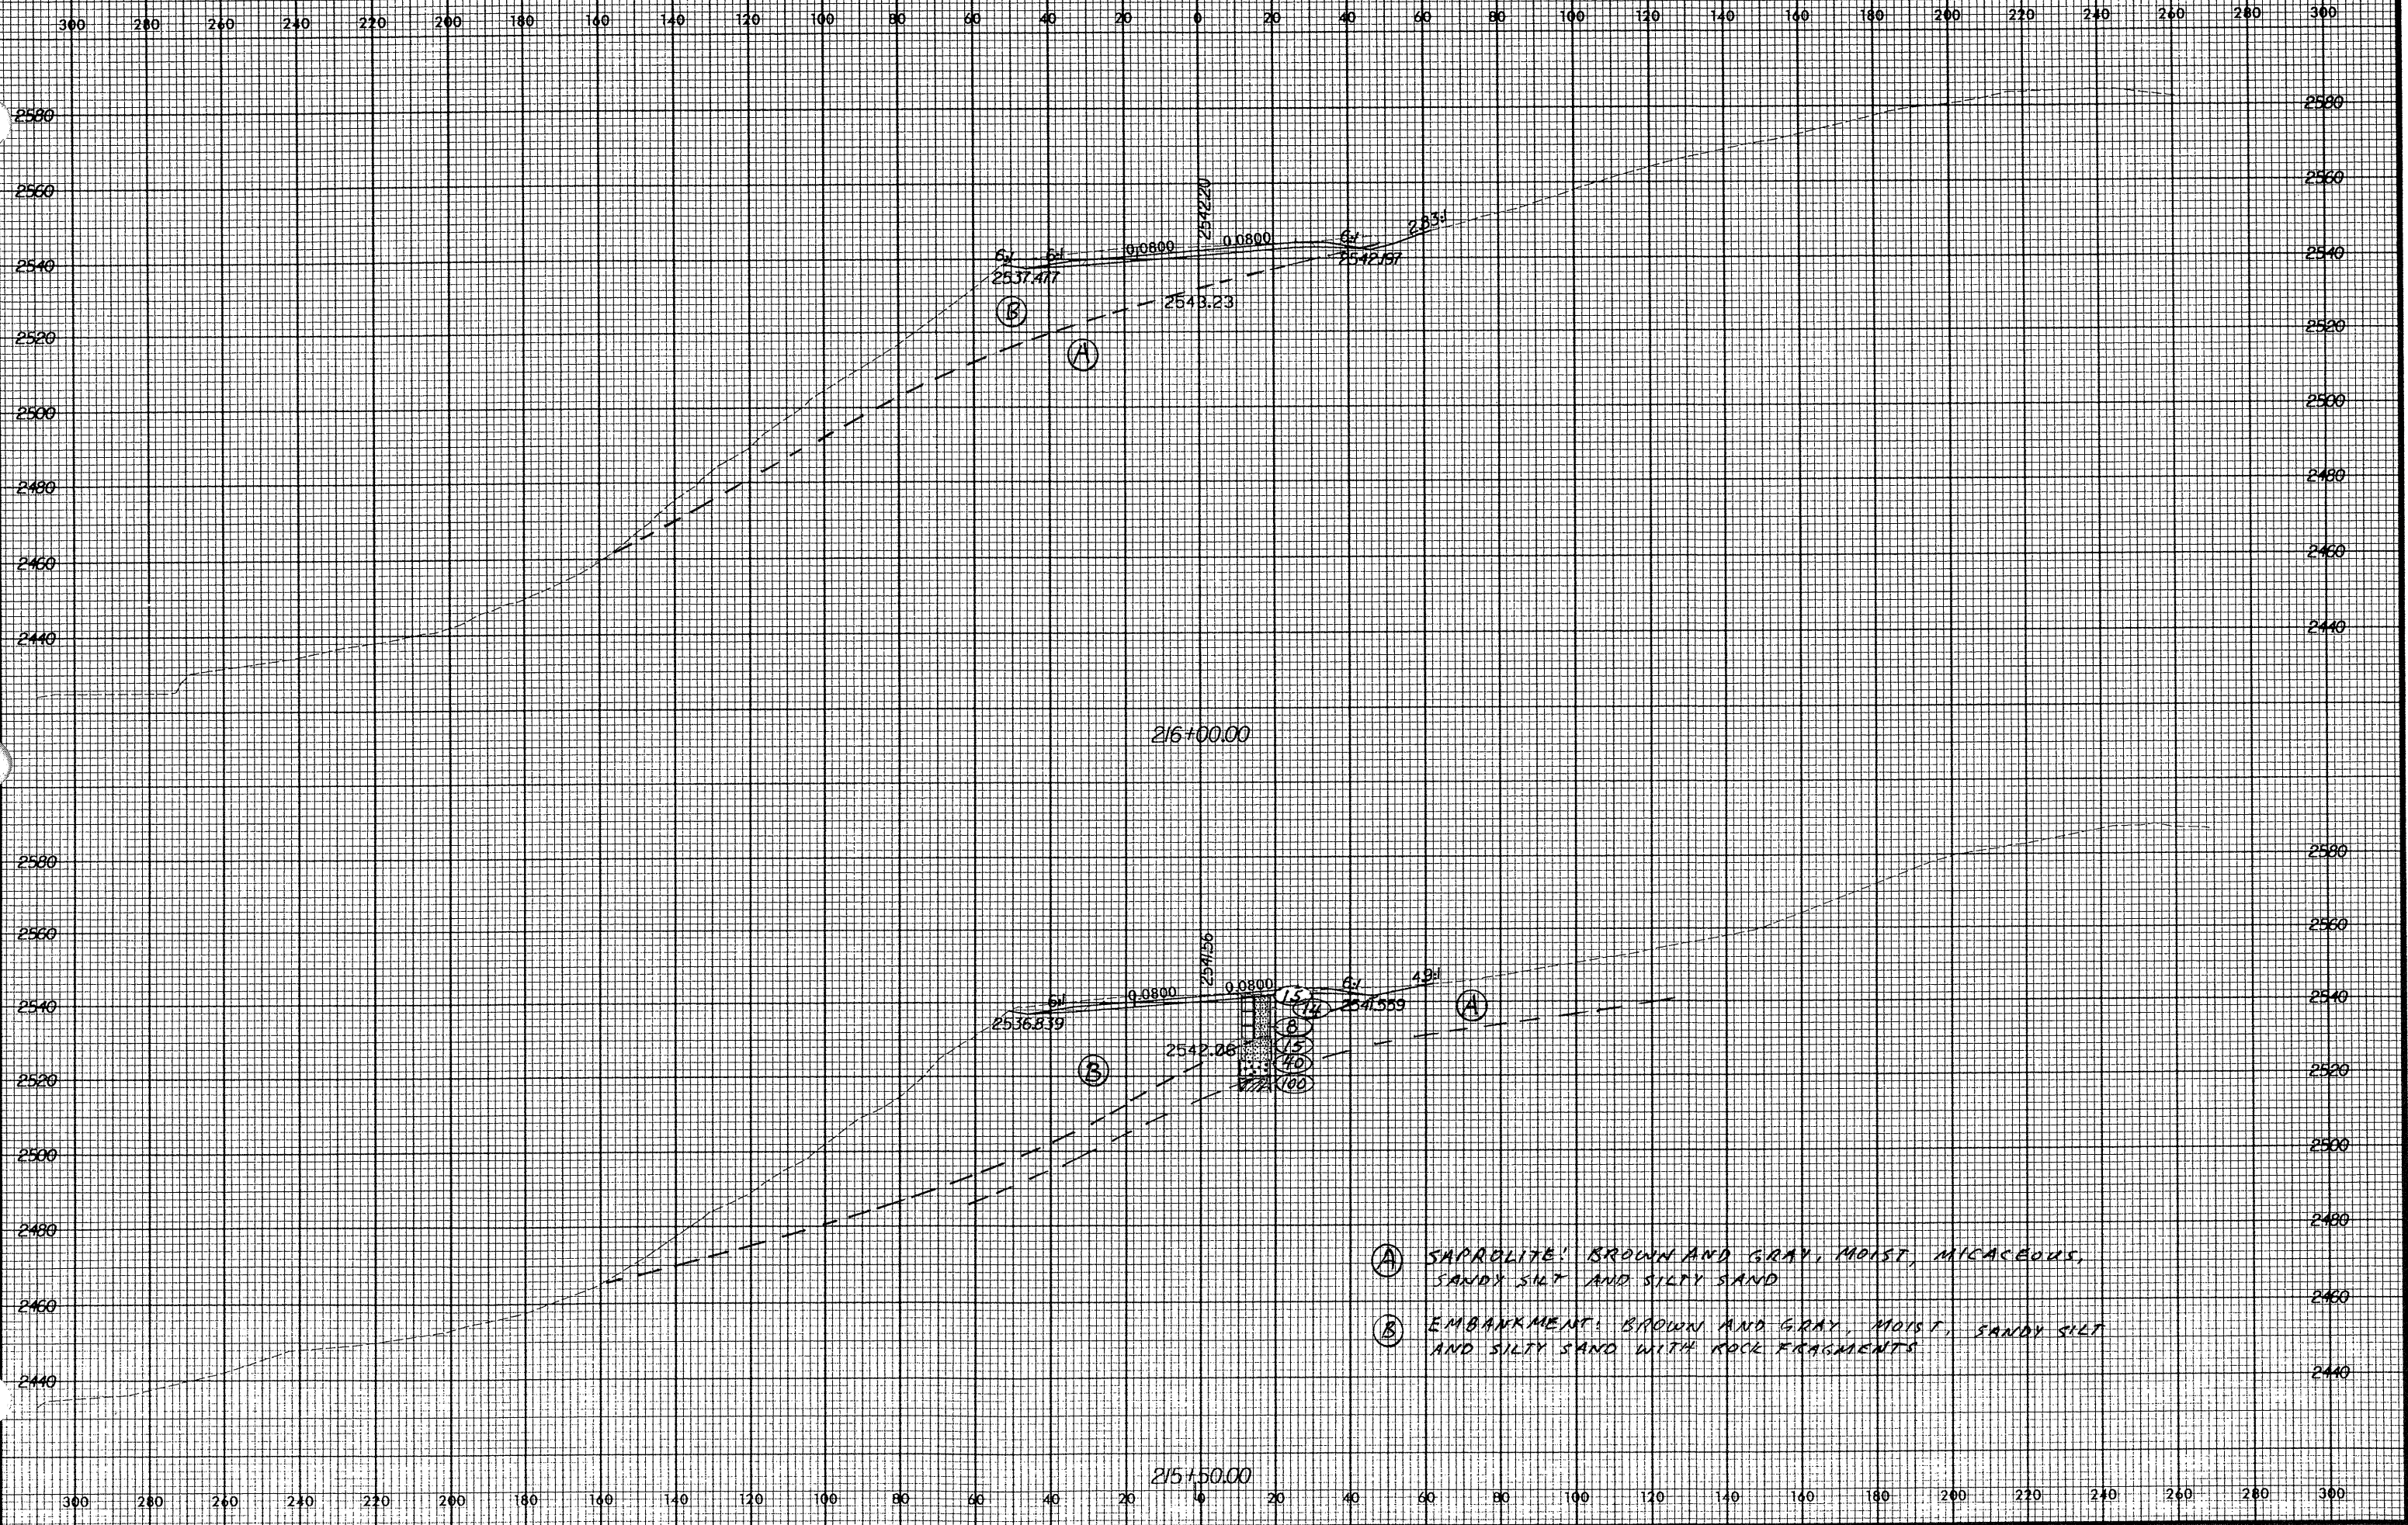

- (A) SAPROLITE: BROWN AND GRAY, MOIST, MICACEOUS, SANDY SILT AND SILTY SAND
- (B) EMBANKMENT: BROWN AND GRAY, MOIST, SANDY SILT AND SILTY SAND WITH ROCK FRAGMENTS

0 A.C. 2001  
10/22/03  
12/12/00