


Rev. 12/12/00  
0 AUG 2001  
10:07:35  
R-22378

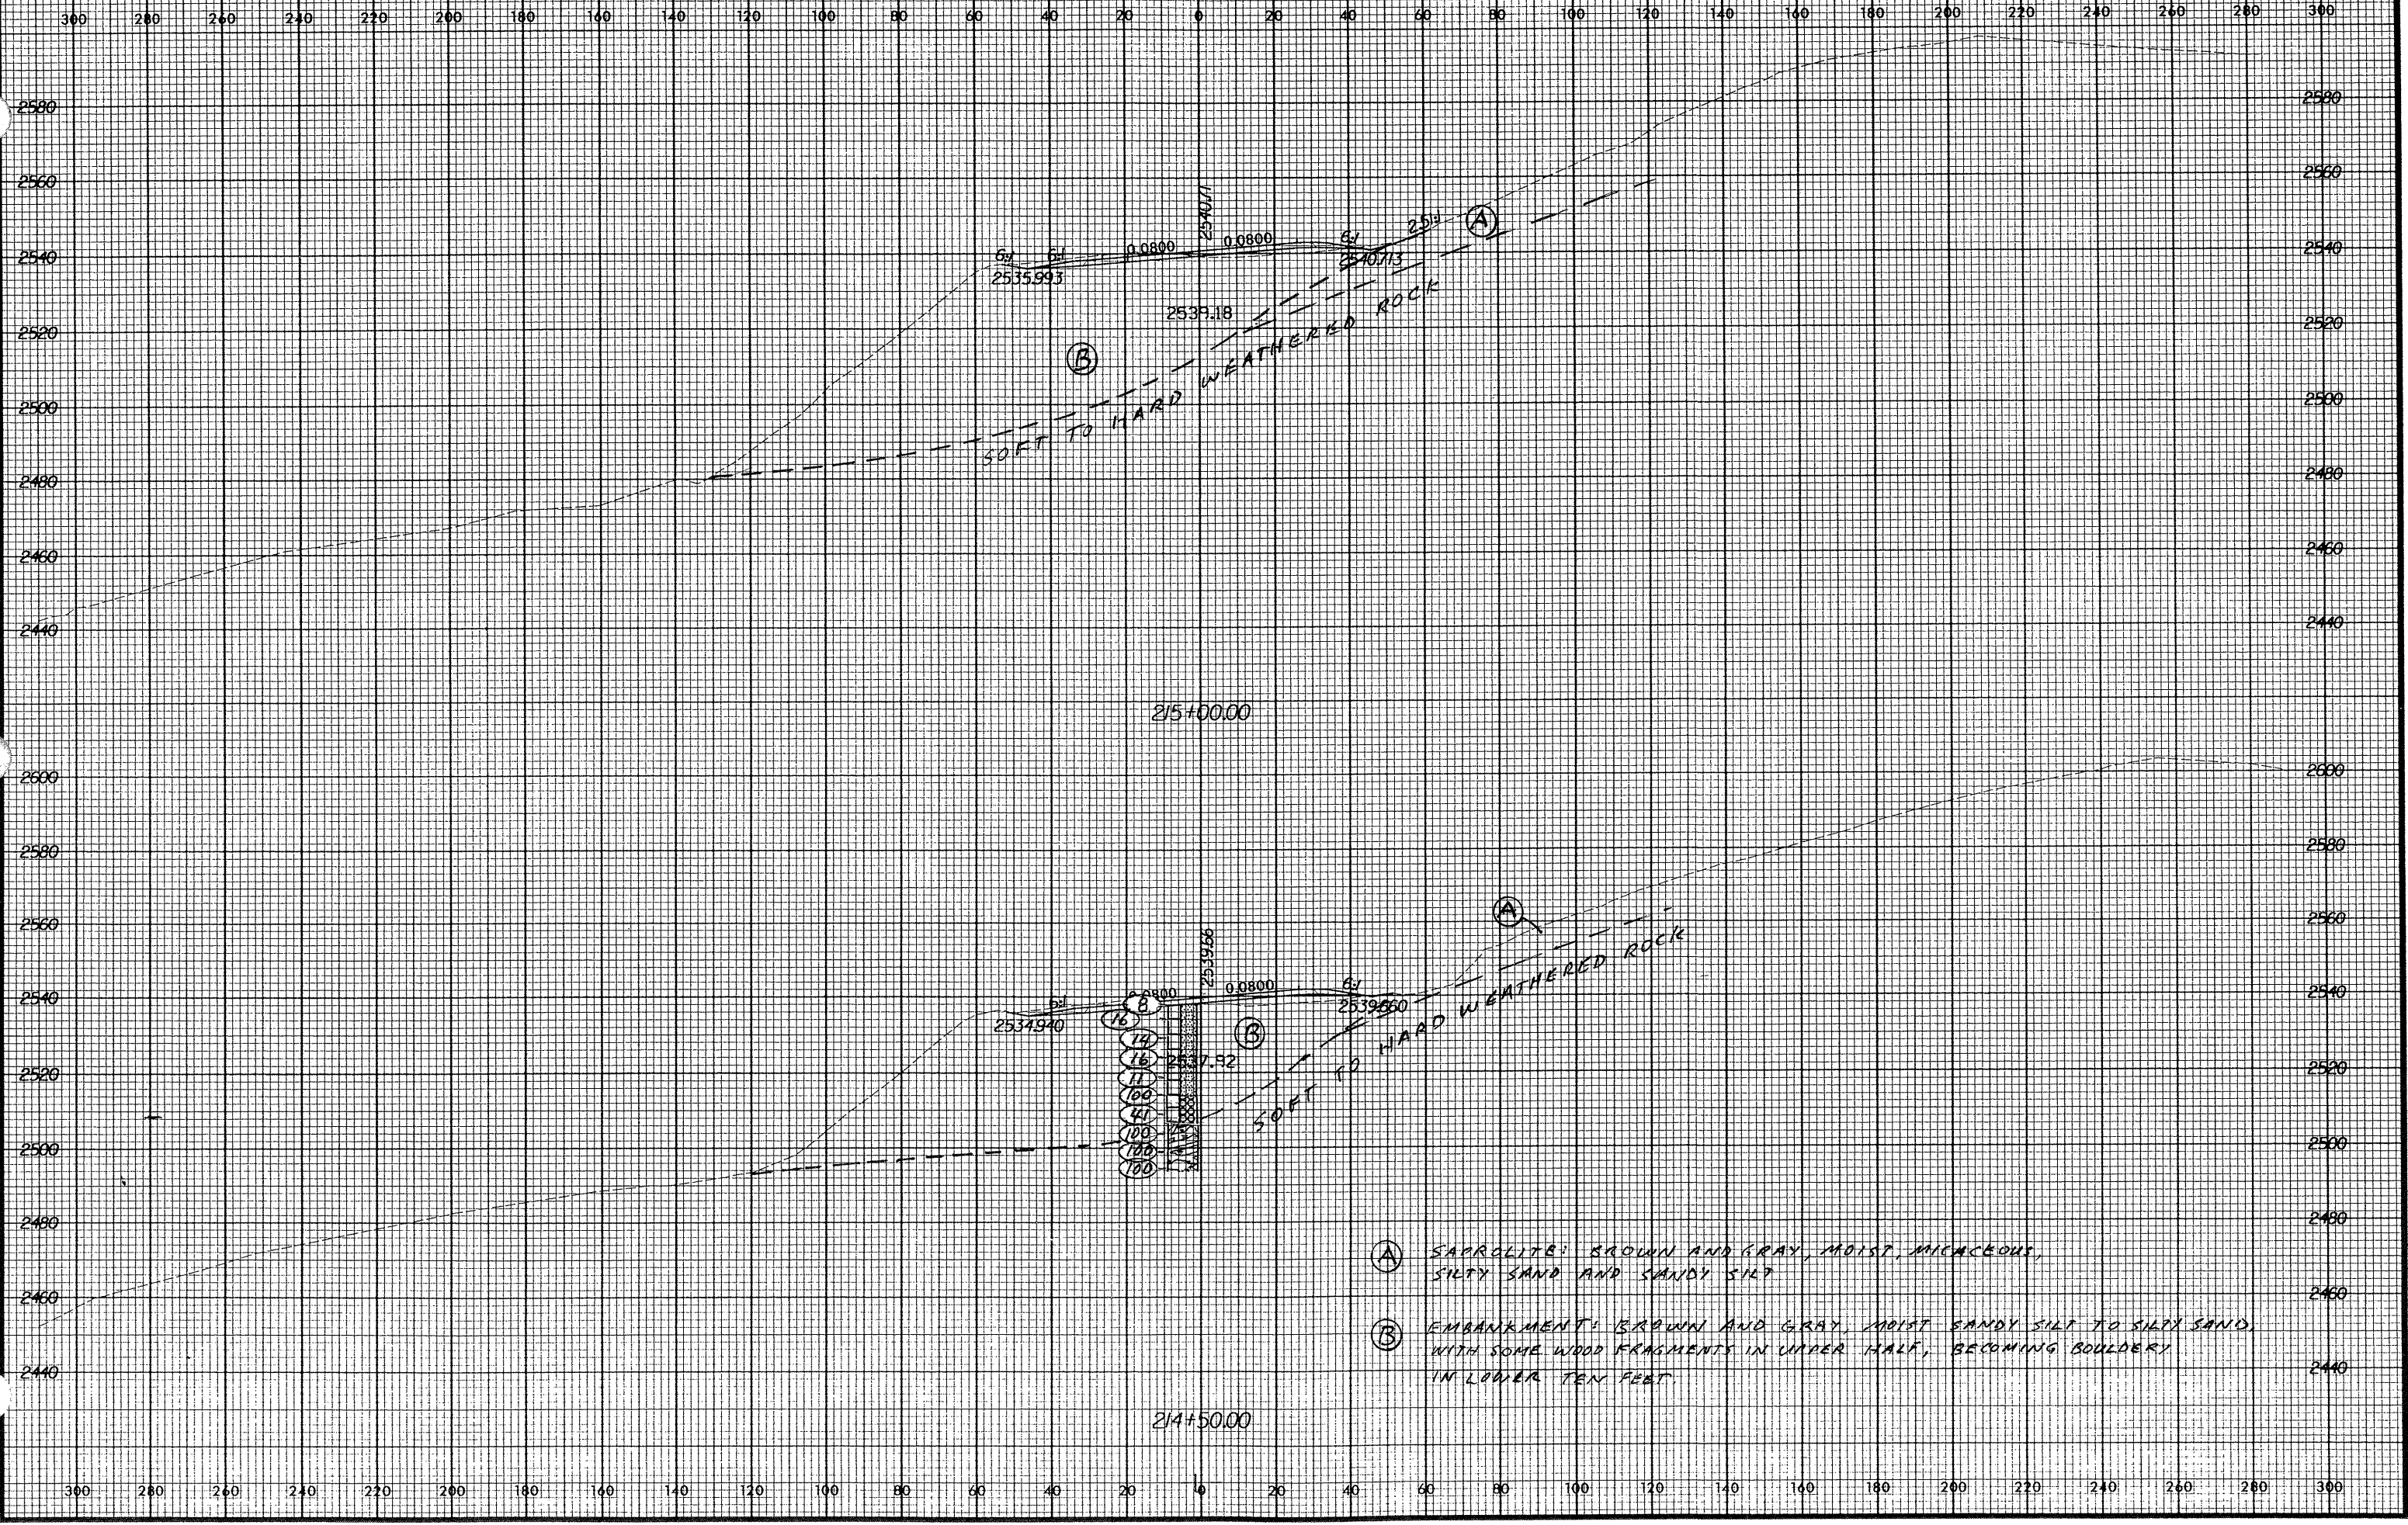

- (A) SAPROLITE: BROWN AND GRAY, MOIST, MICACEOUS, SILTY SAND AND SANDY SILT
- (B) EMBANKMENT: BROWN AND GRAY, MOIST SANDY SILT TO SILTY SAND, WITH SOME WOOD FRAGMENTS IN LOWER HALF, BECOMING BOULDERY IN LOWER TEN FEET.