


Rev 12/12/00

(A) SOFT WEATHERED ROCK: RED-BROWN TO GRAY, WEATHERED MICACEOUS MYLONITE GNEISS WITH SILTY-SANDY SAPROLITE LAYERS

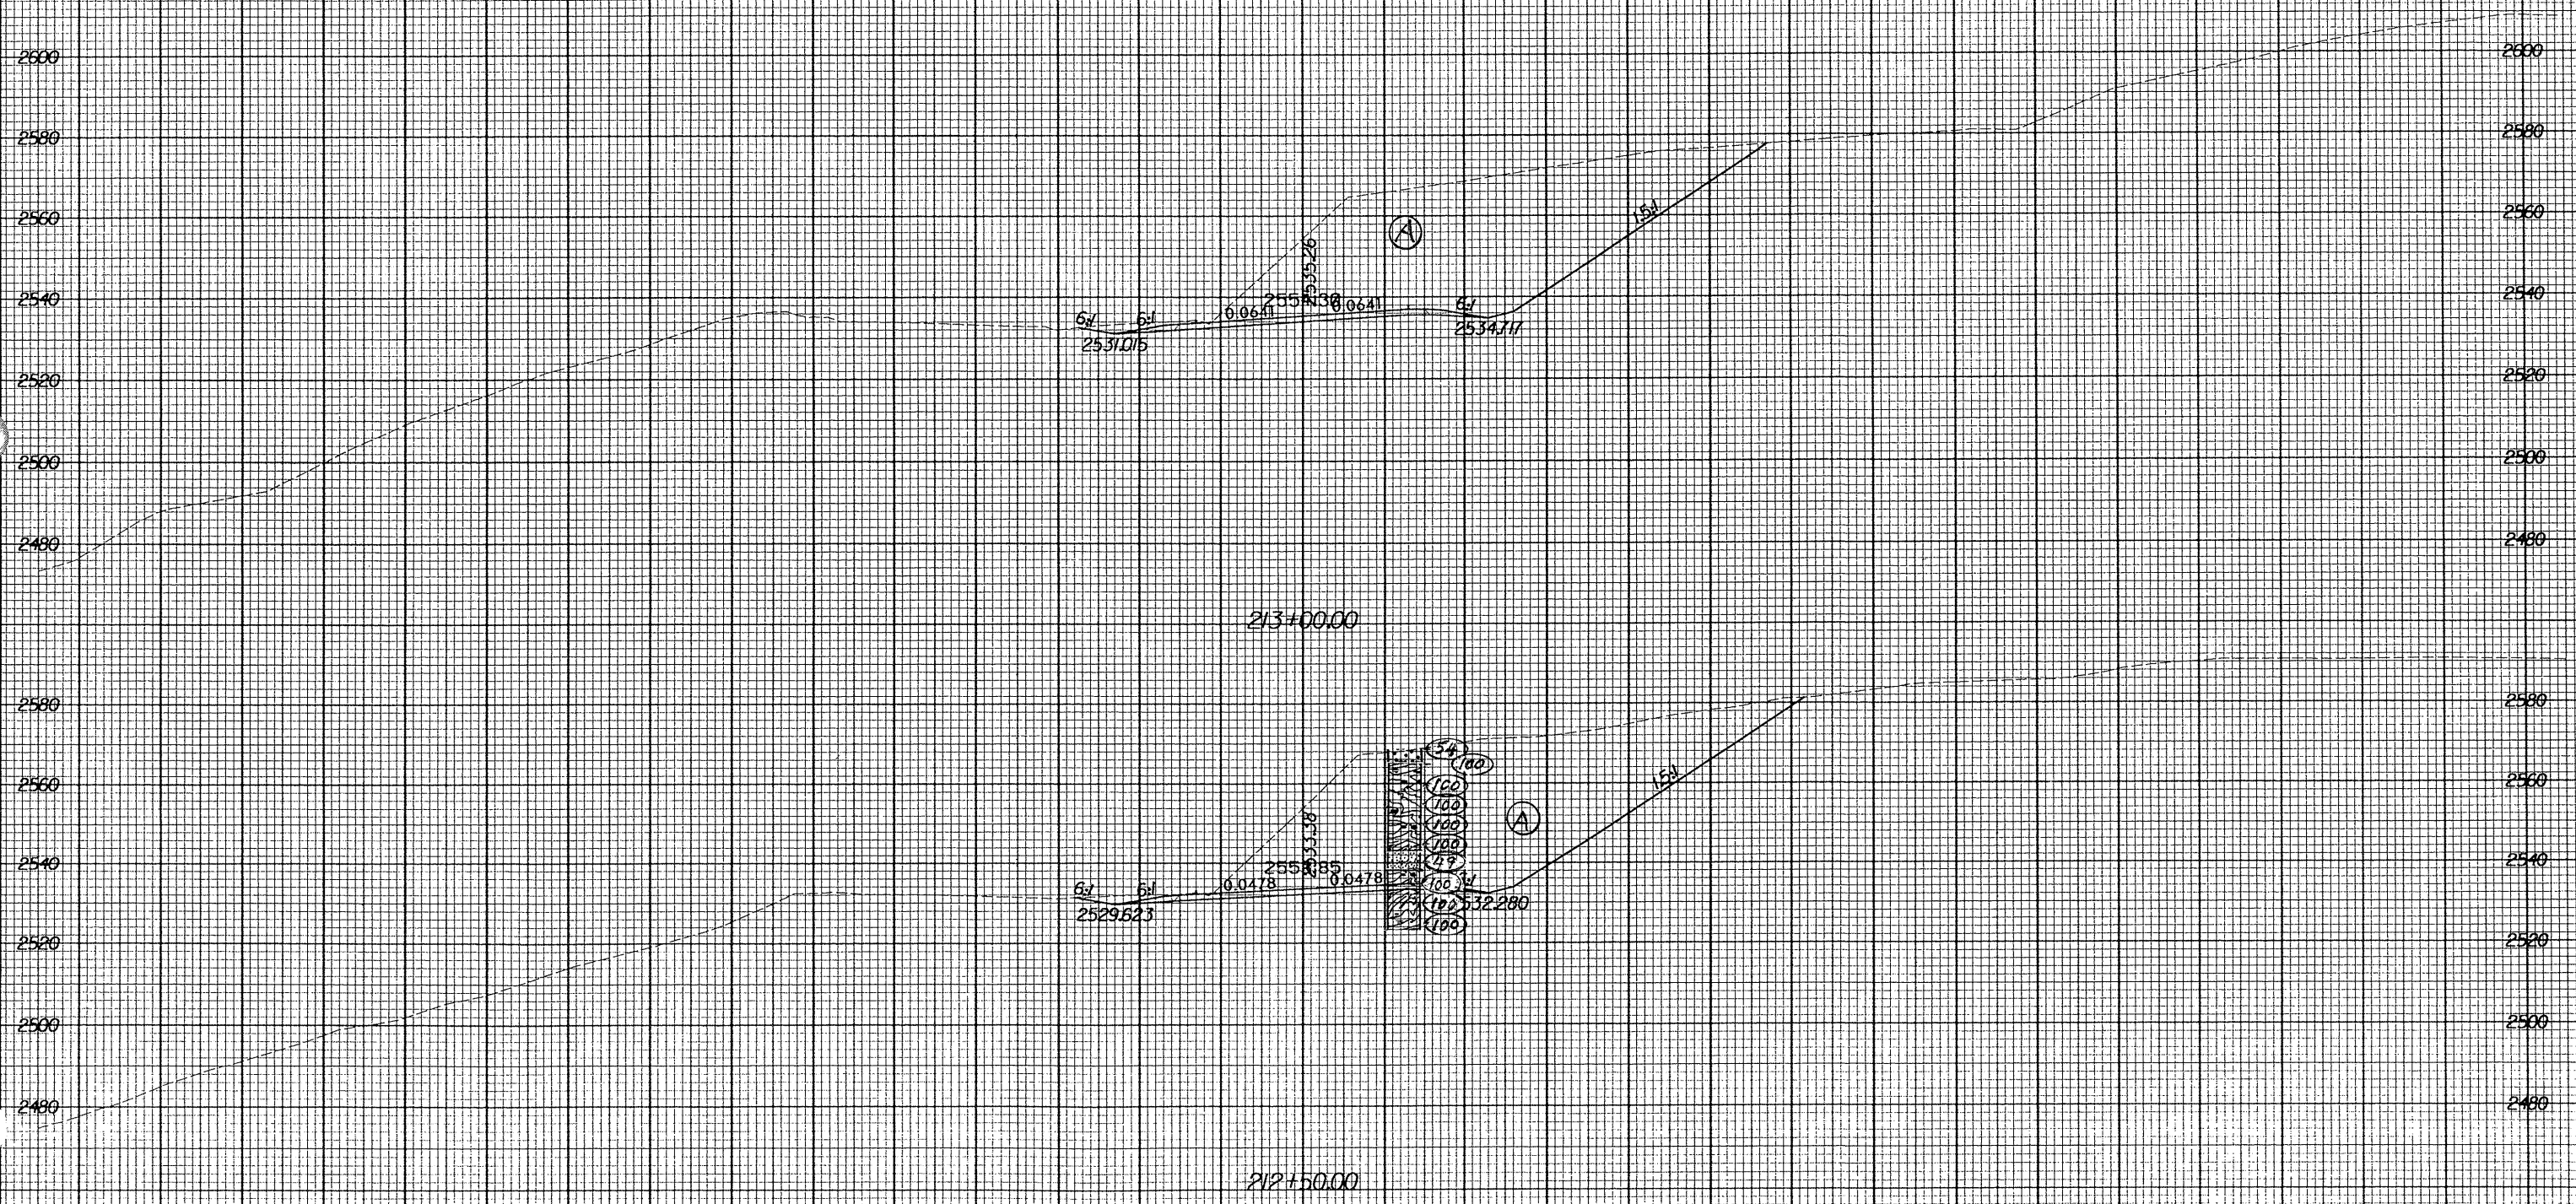

0 AUG 200
10:07:37 AM
R-2237B