


Rev 12/12/00

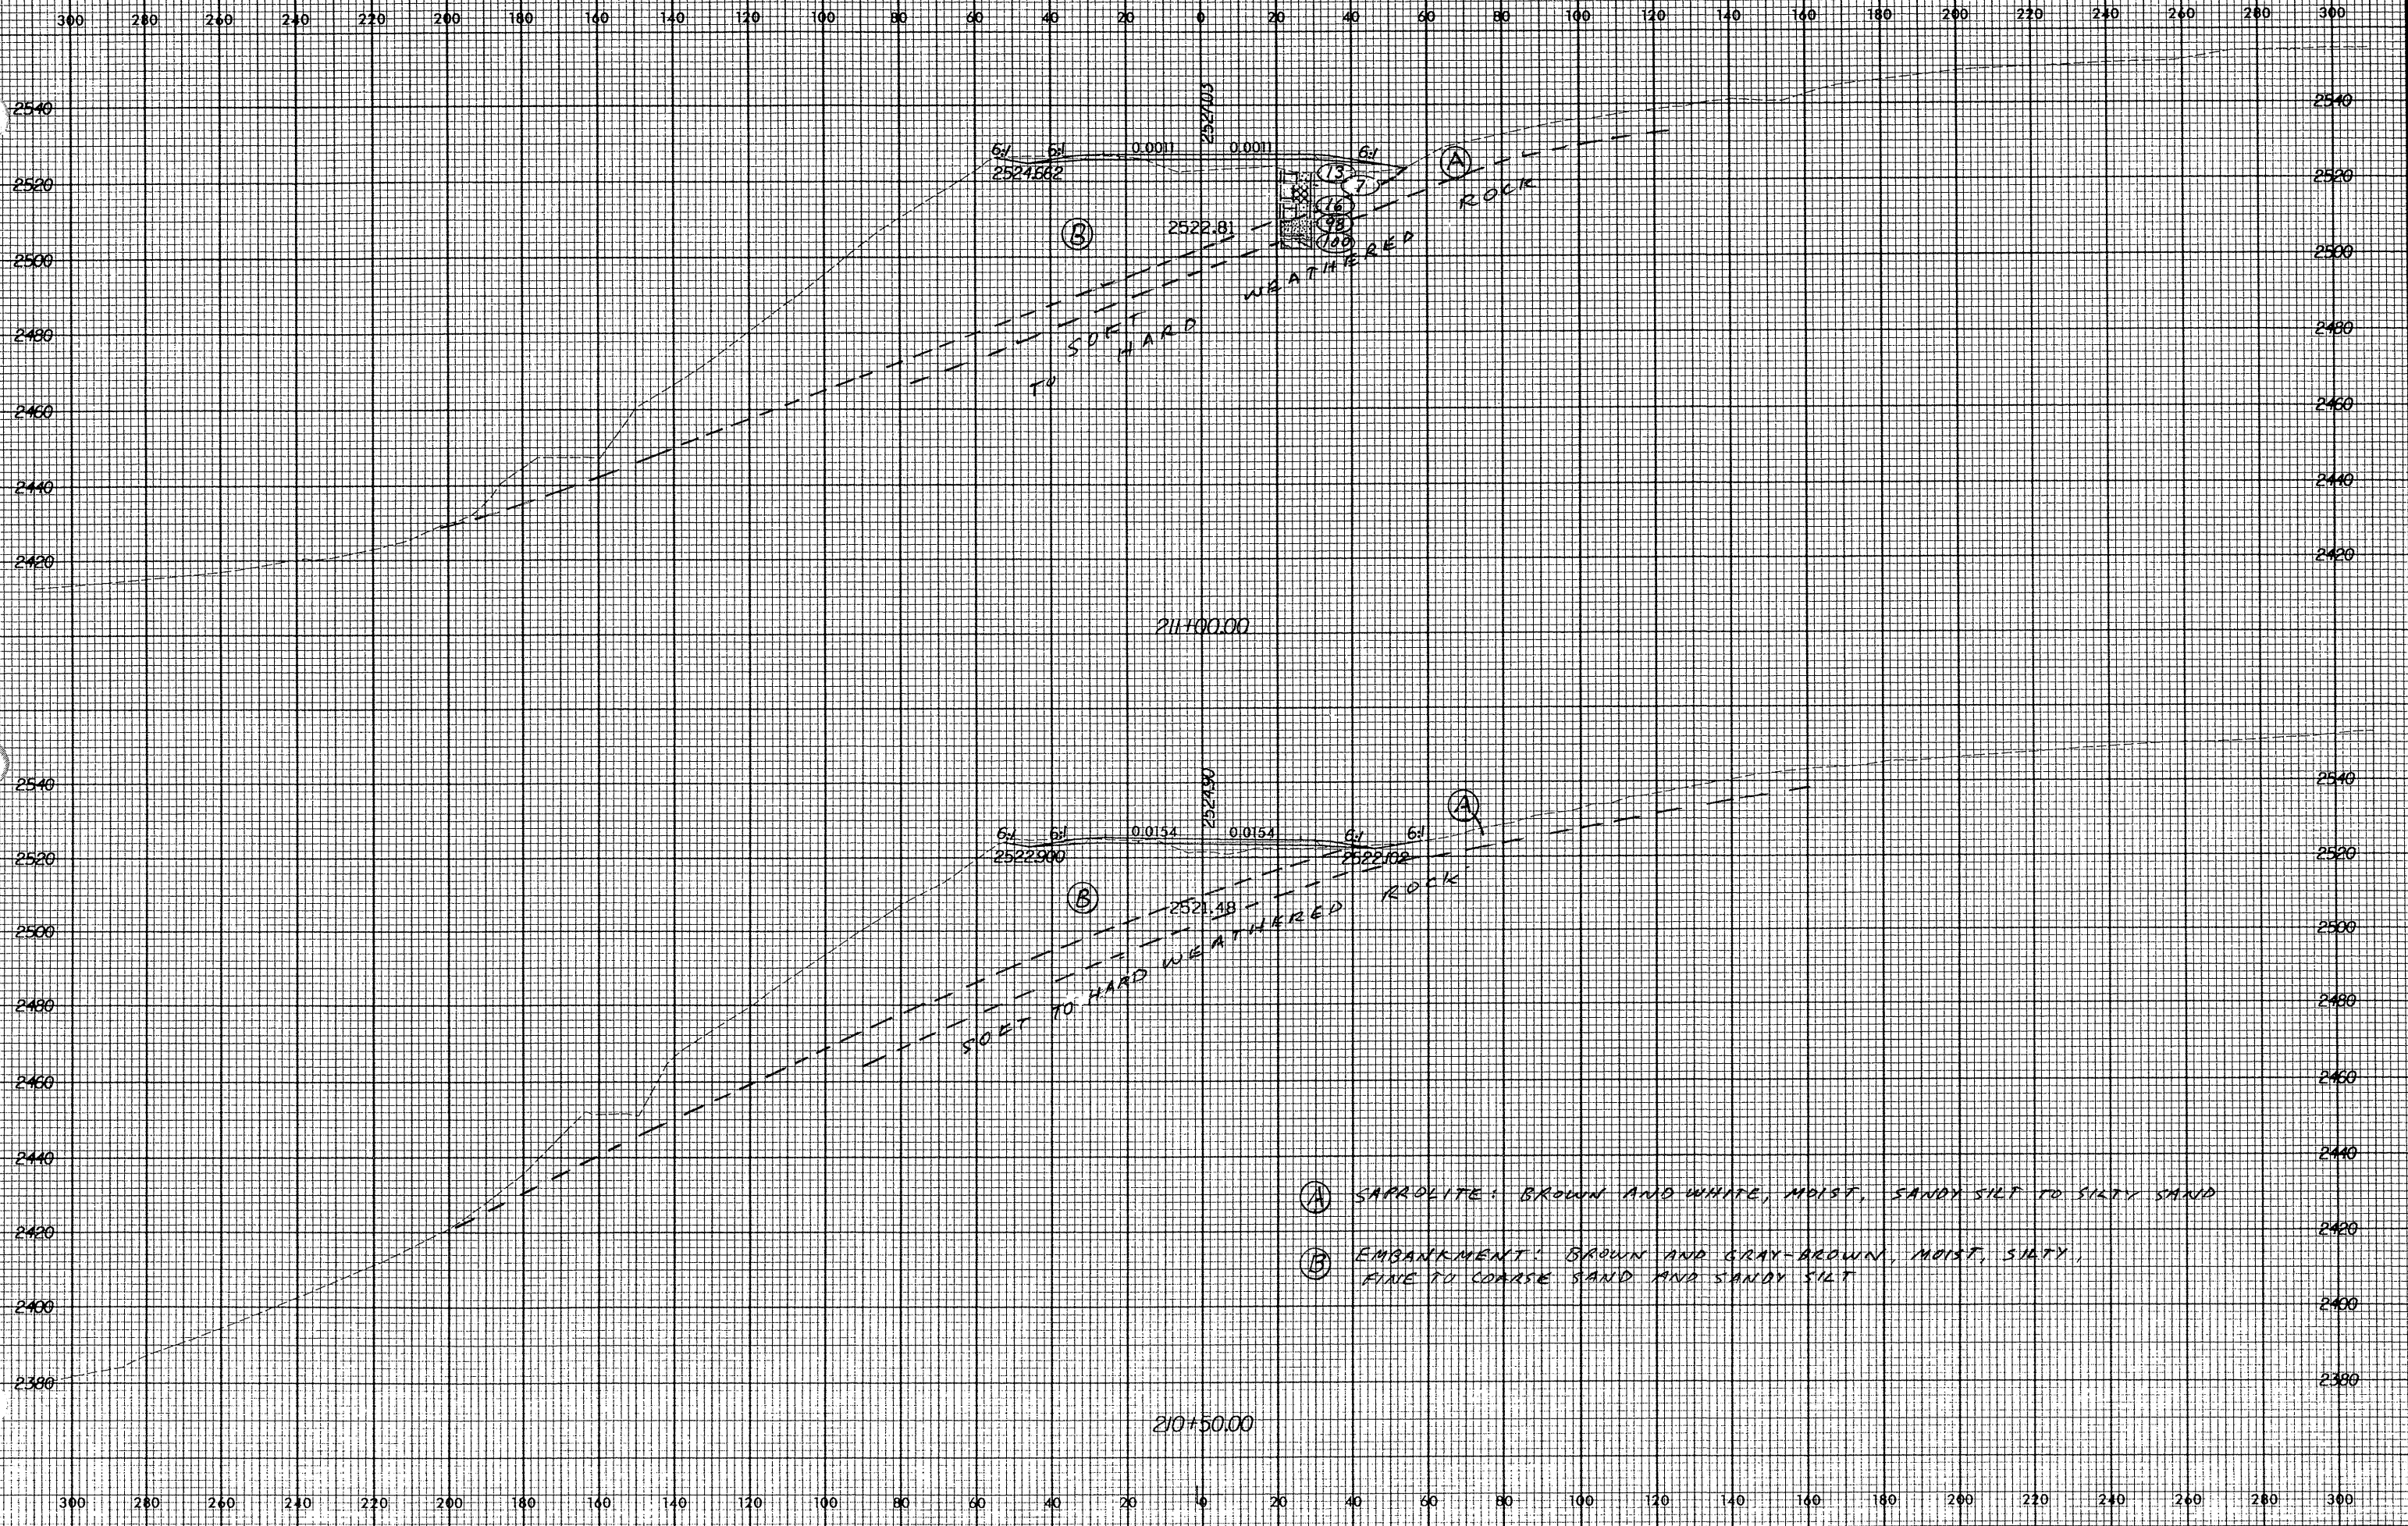

0.4556' x 0.2825' x 0.2825'