


Rev. 12/12/00

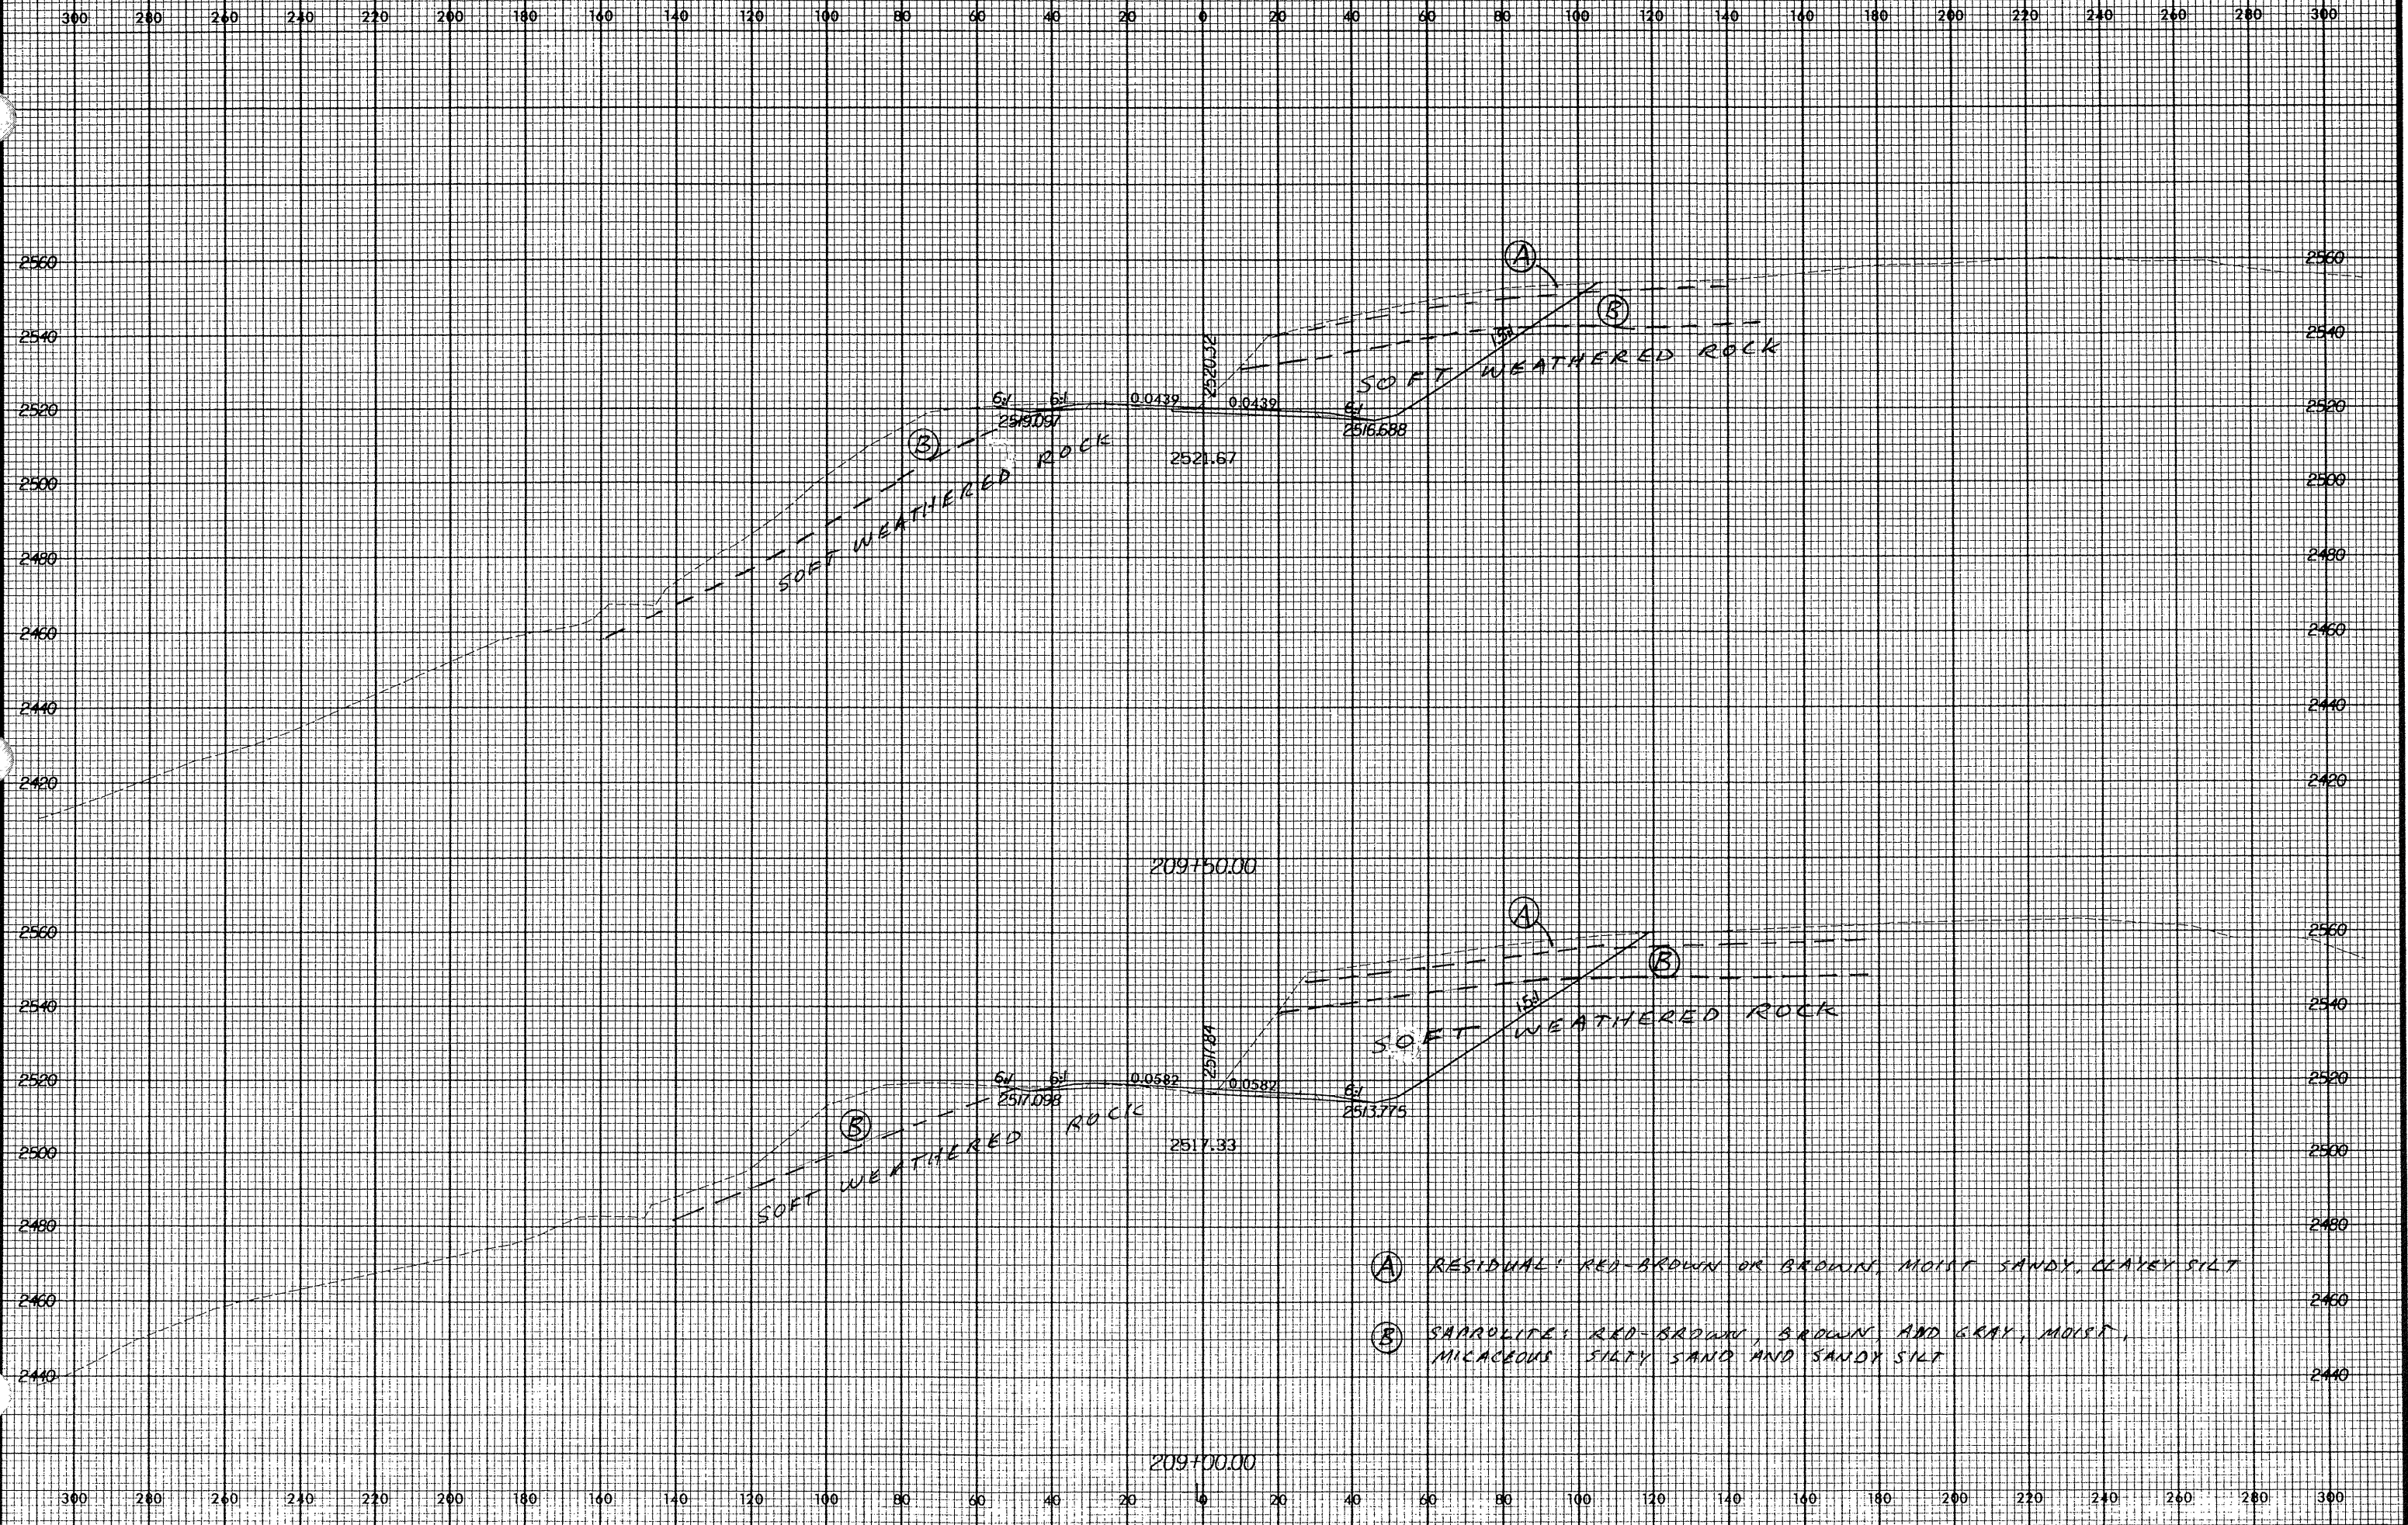

- (A) RESIDUAL: RED-BROWN OR BROWN, MOIST SANDY, CLAYEY SILT
- (B) SARROLITE: RED-BROWN, BROWN, AND GRAY, MOIST, MICACEOUS SILTY SAND AND SANDY SILT

0 AUG 2007 10:07:55