


Rev 12/12/00

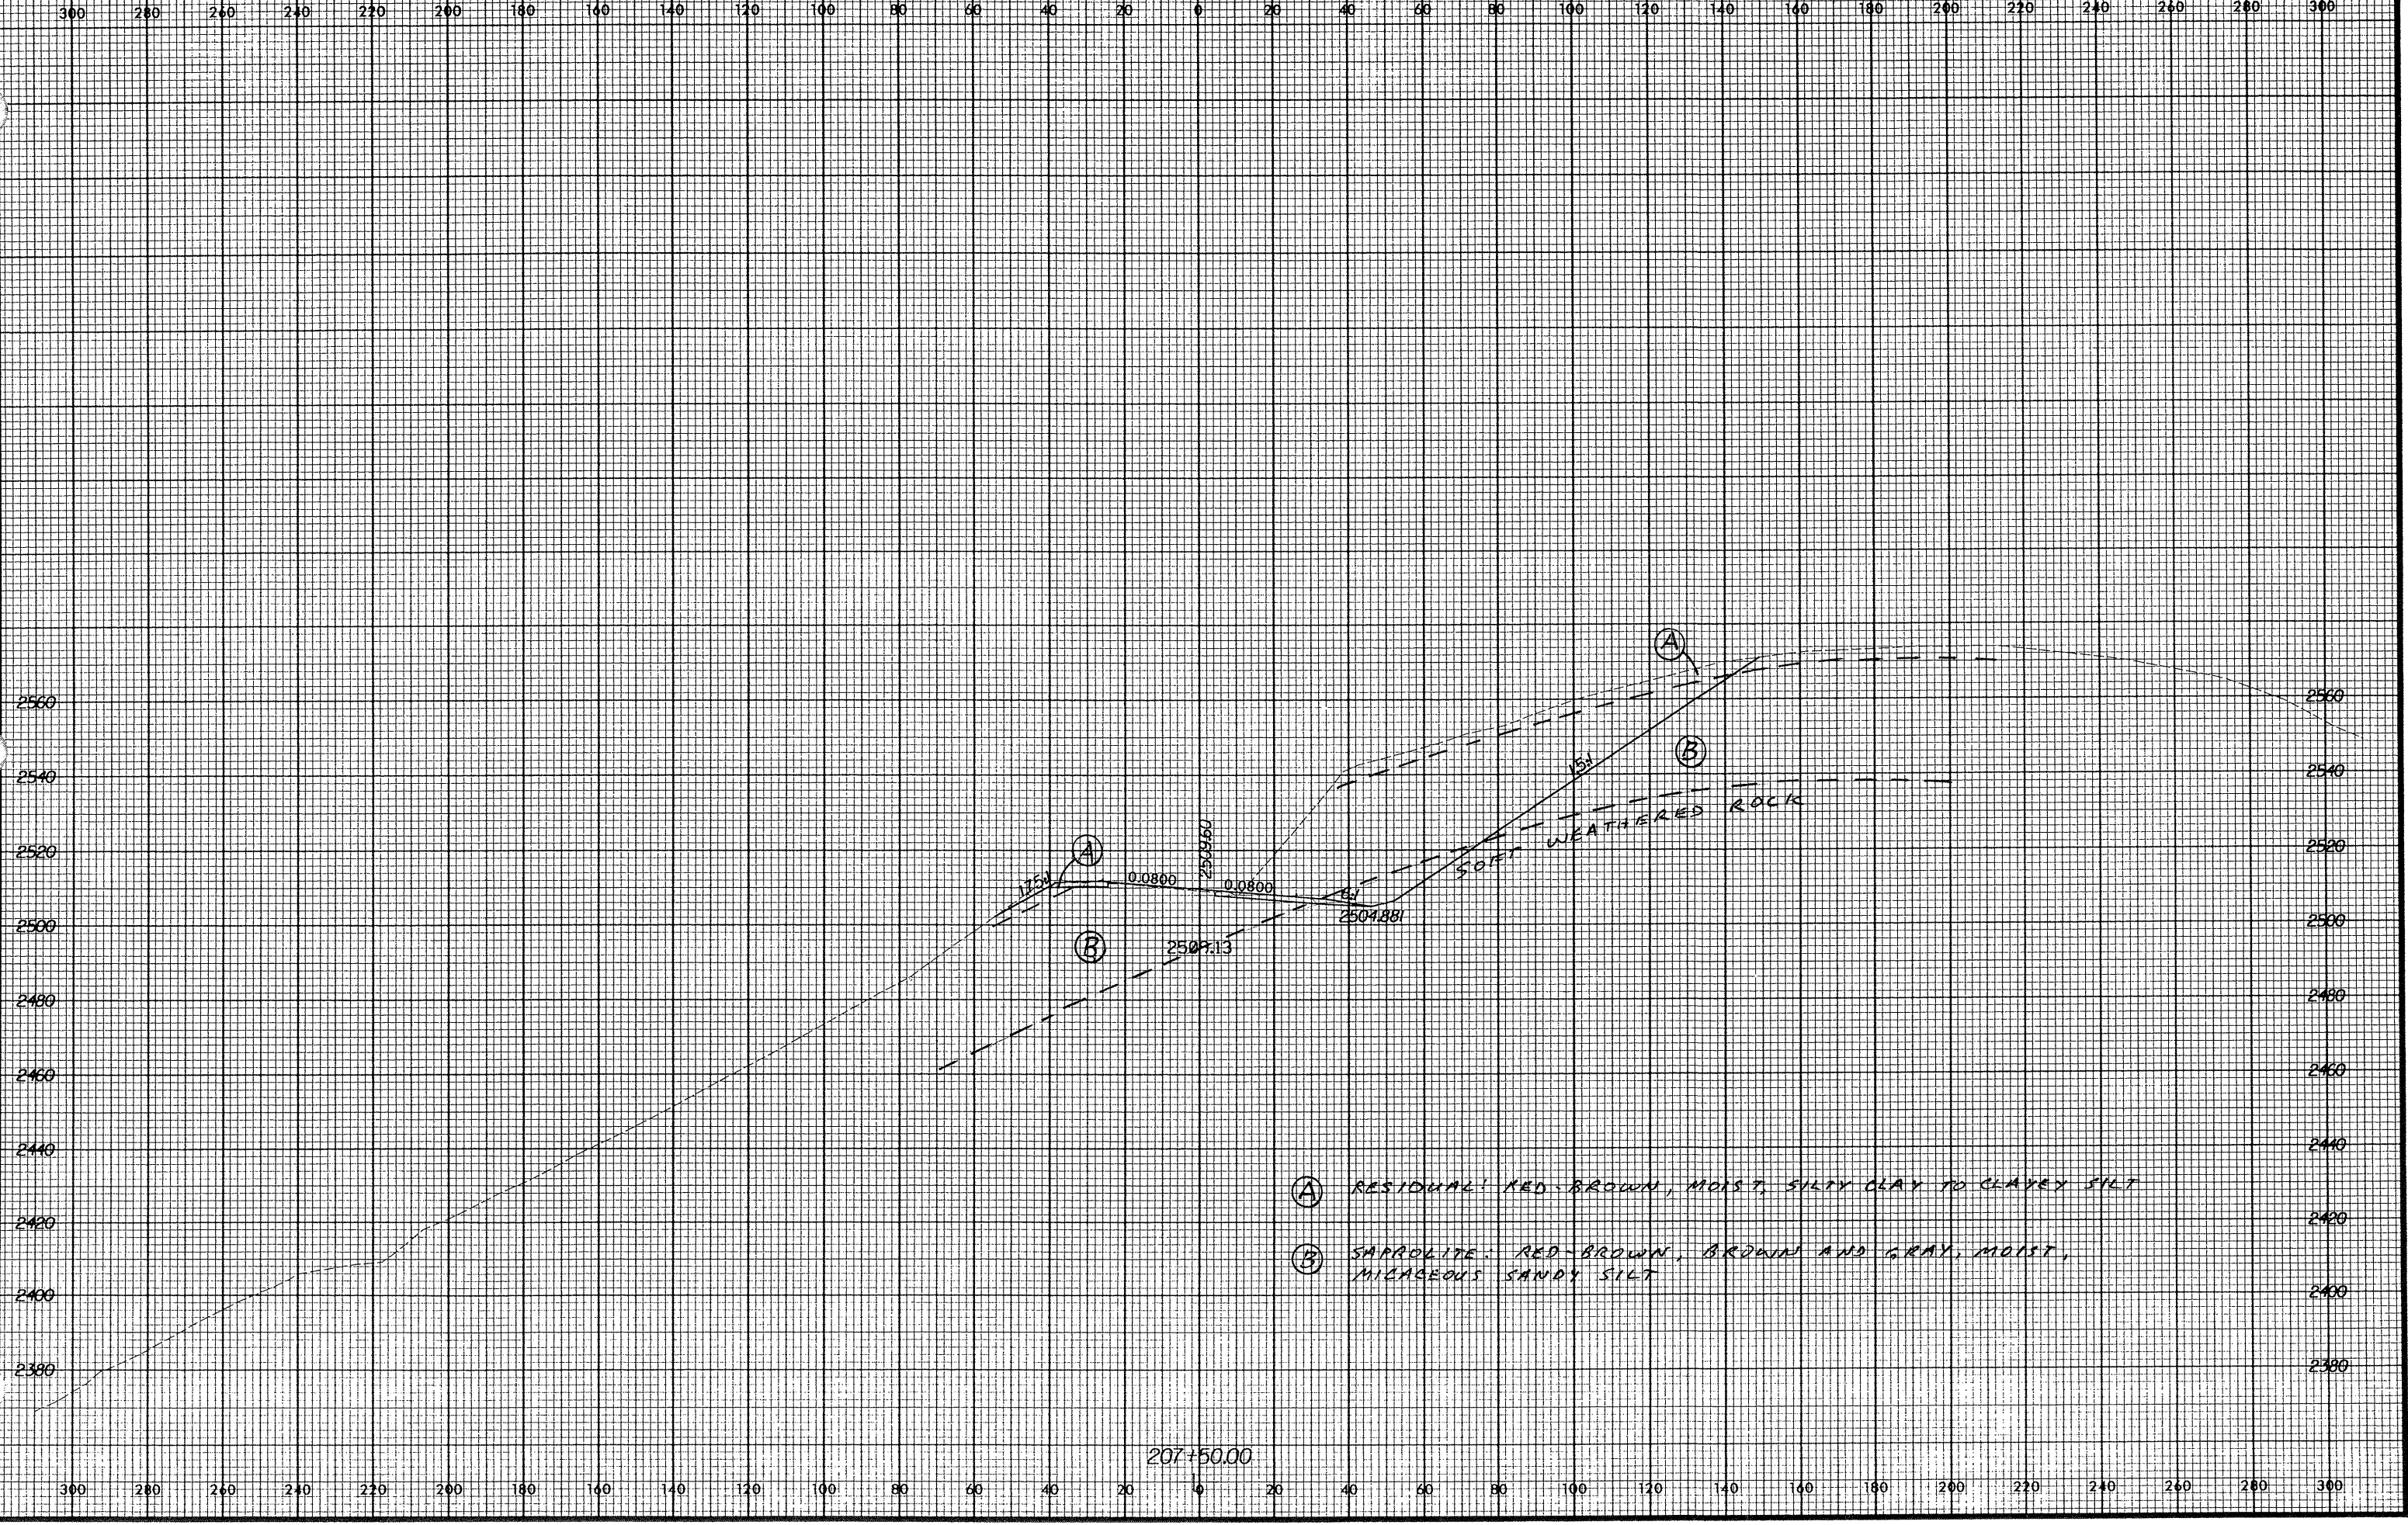

- (A) RESIDUAL: RED-BROWN, MOIST, SILTY CLAY TO CLAYEY SILT
- (B) SAPROLITE: RED-BROWN, BROWN AND GRAY, MOIST, MICACEOUS SANDY SILT

0.506 2.001 21.325 1.450 1.000