


Rev. 12/12/00

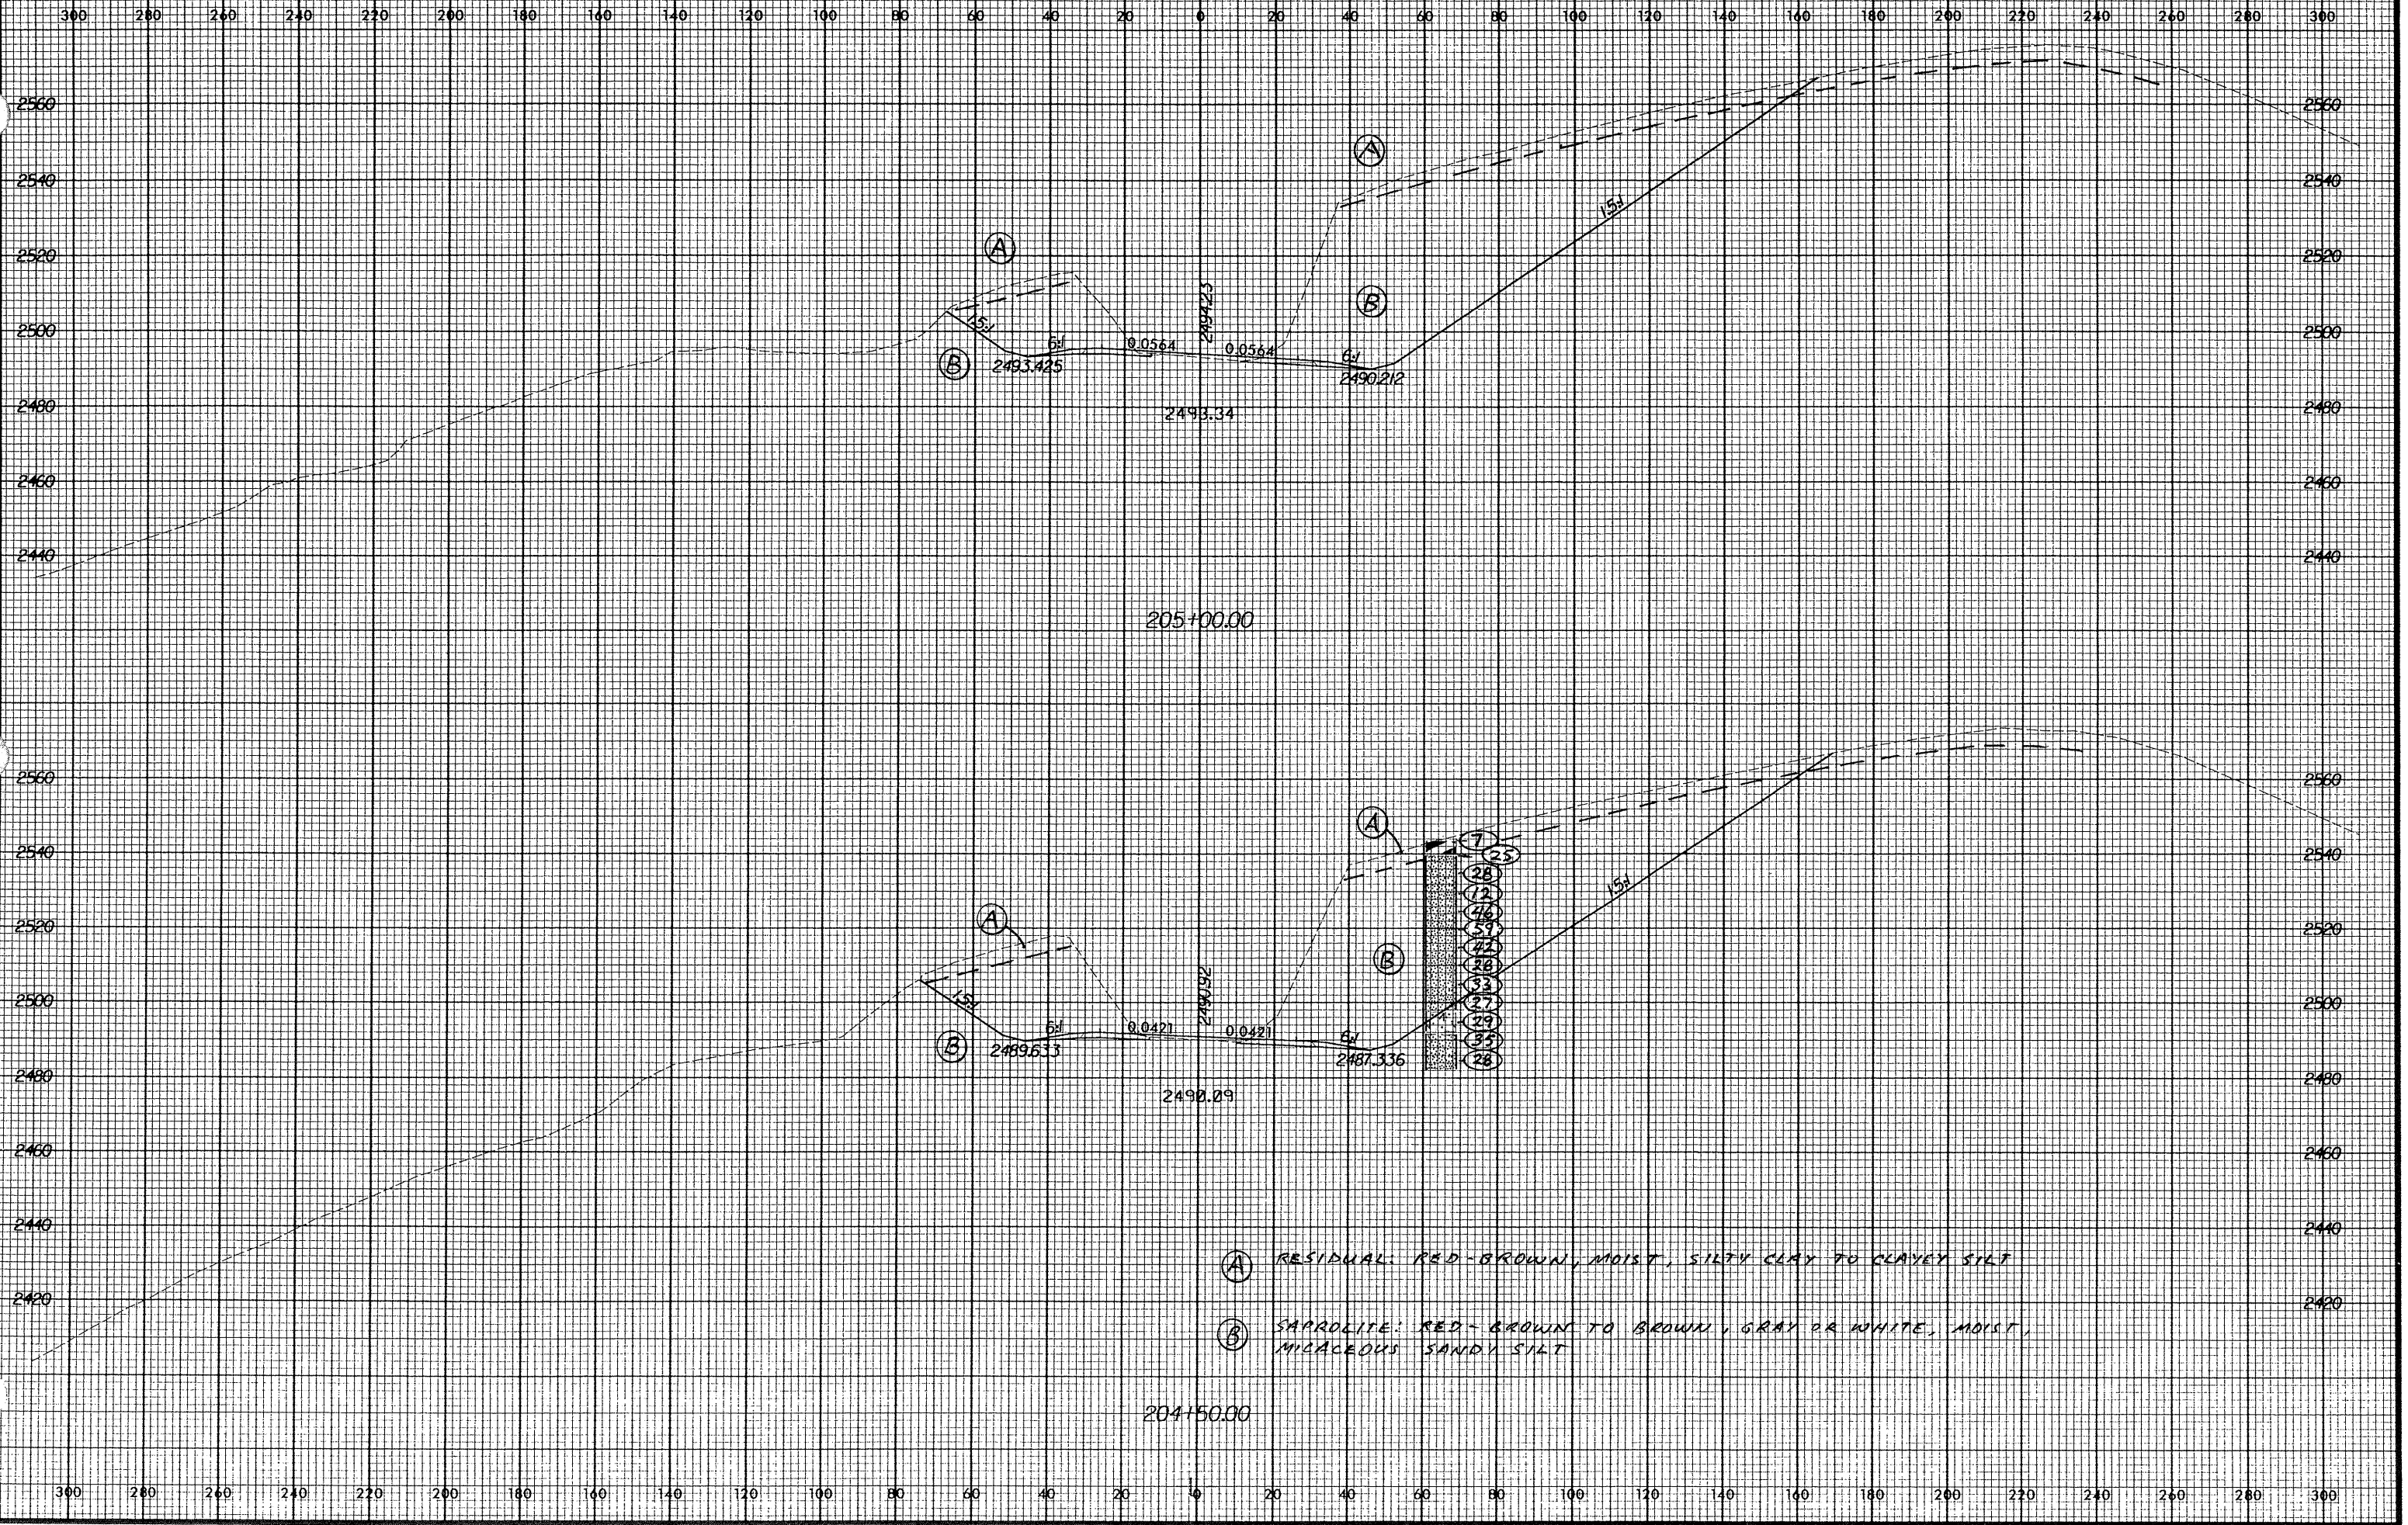

(A) RESIDUAL: RED-BROWN, MOIST, SILTY CLAY TO CLAYEY SILT

(B) SAAROLITE: RED-BROWN TO BROWN, GRAY OR WHITE, MOIST, MICACEOUS SANDY SILT

204365.20  
204365.20  
204365.20