


Rev. 12/12/00

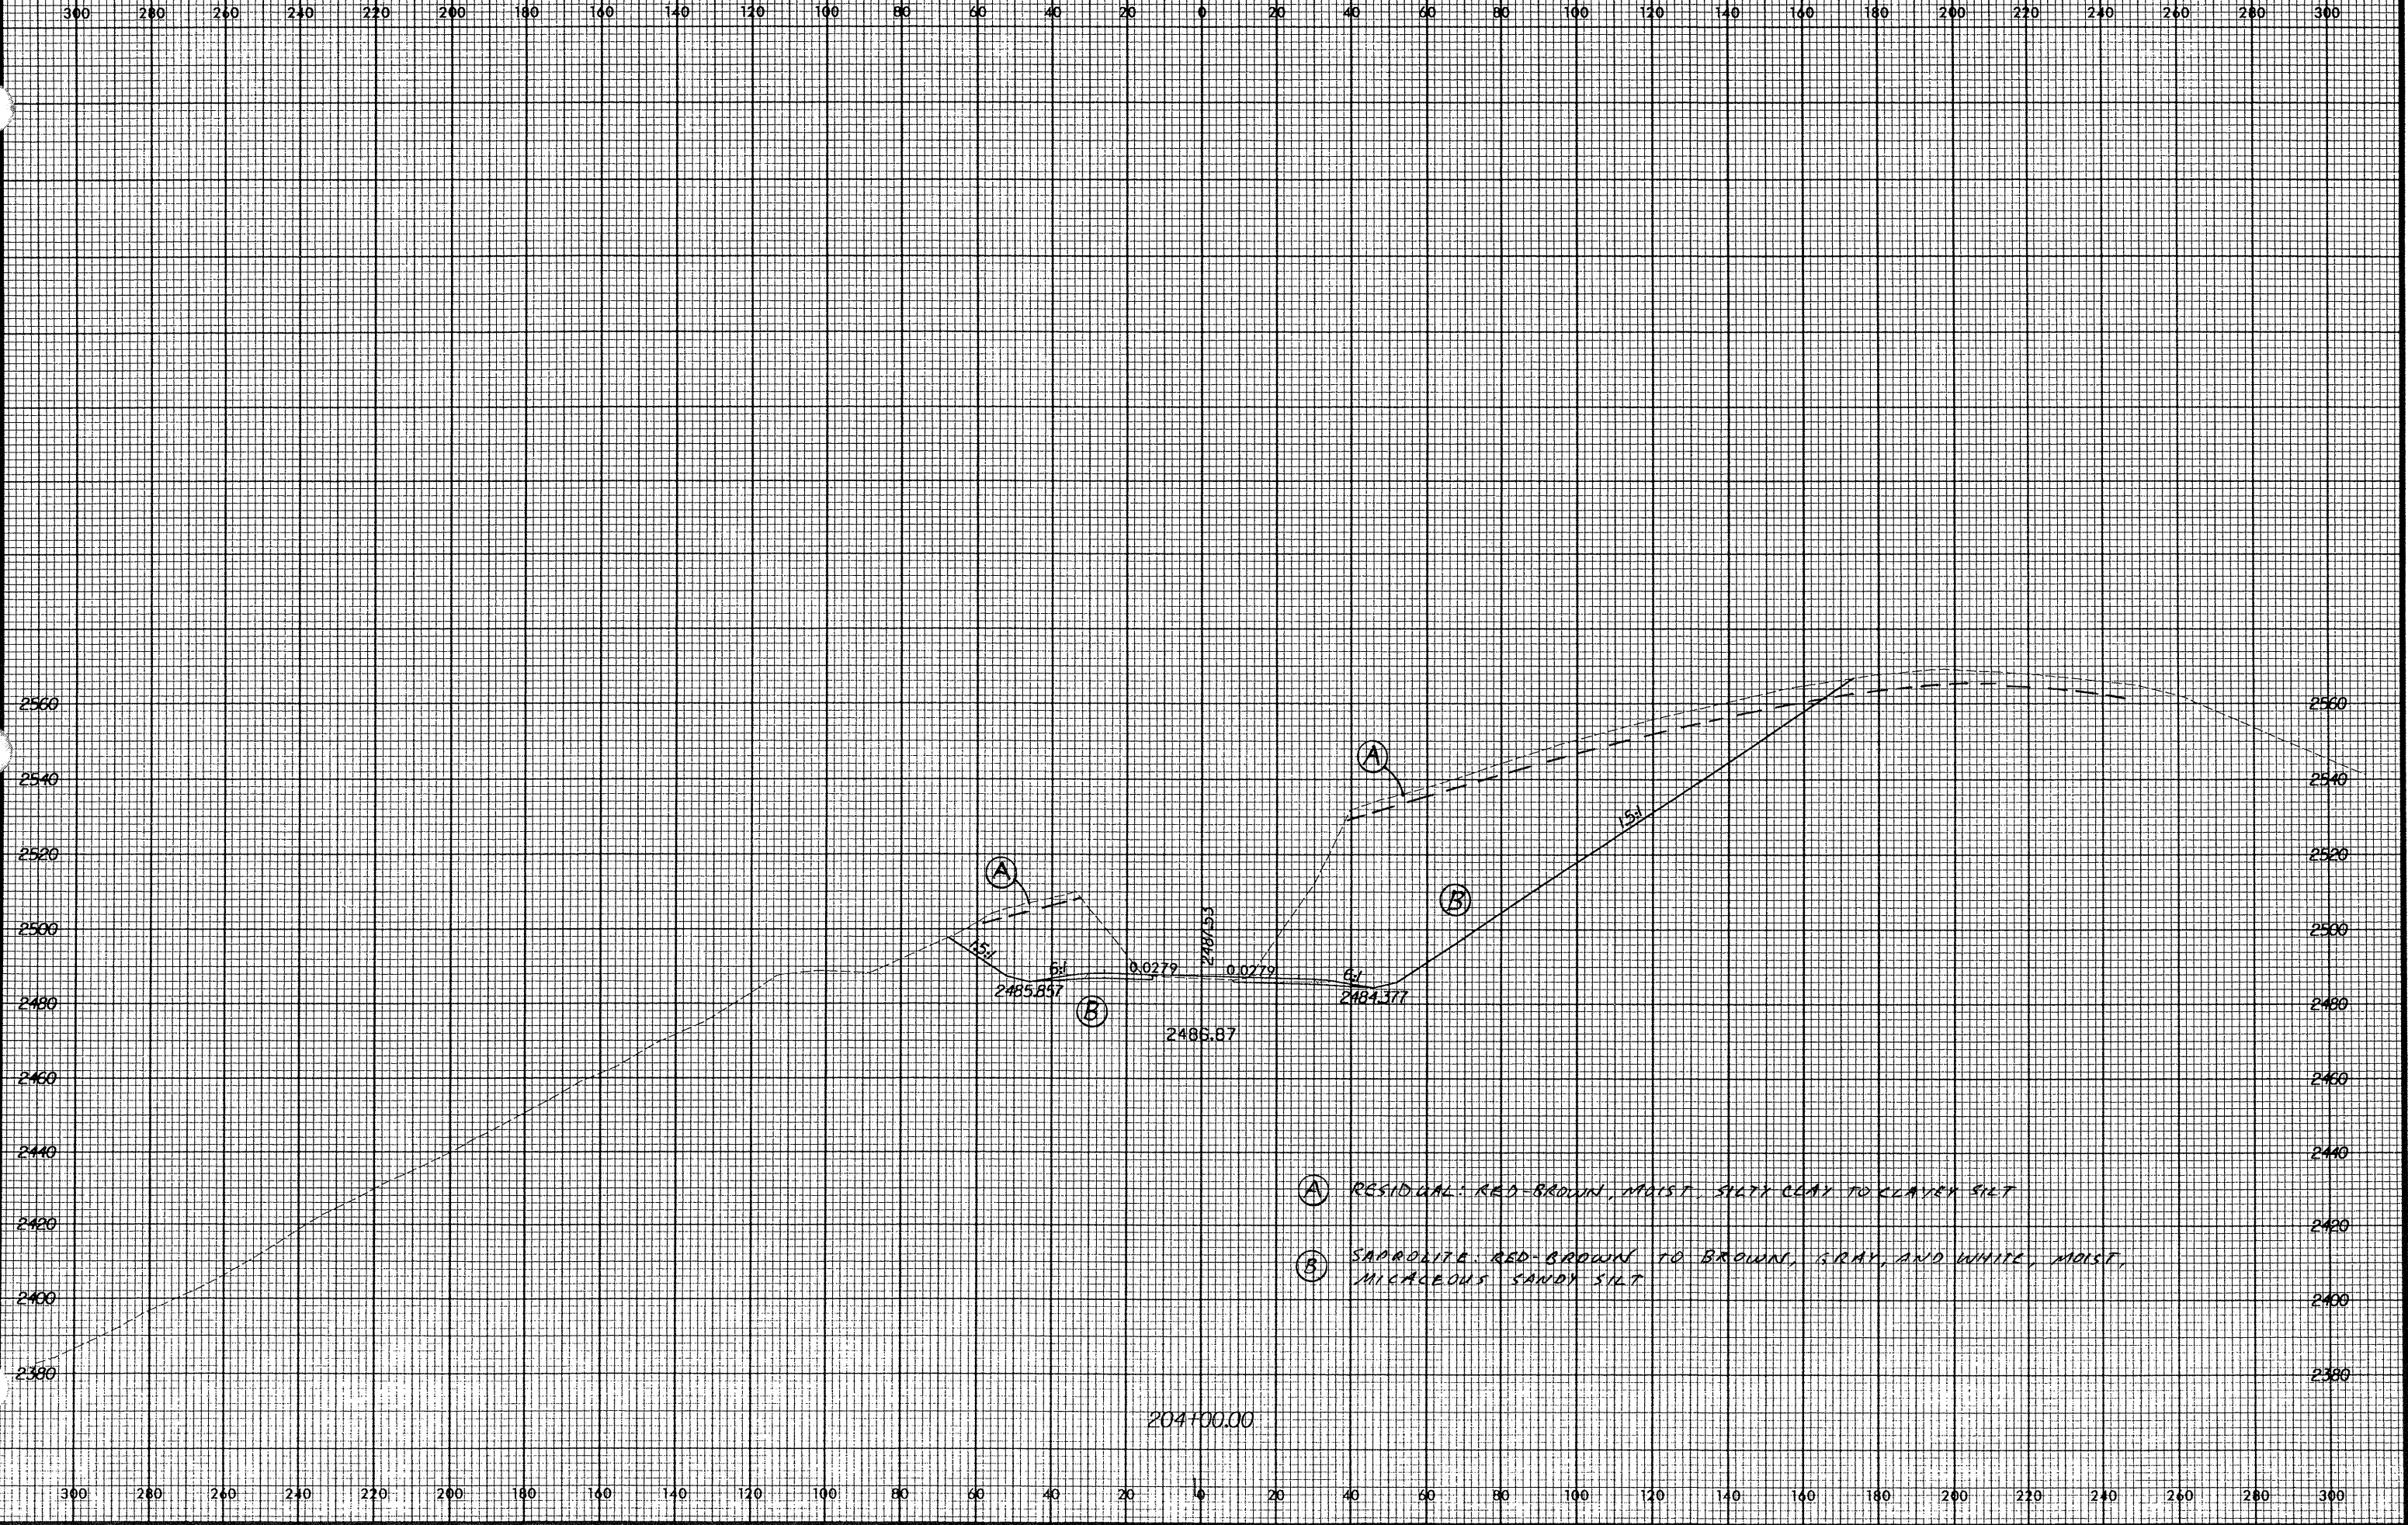

- (A) RESIDUAL: RED-BROWN, MOIST, SILTY CLAY TO CLAYEY SILT
- (B) SAPROLITE: RED-BROWN TO BROWN, GRAY, AND WHITE, MOIST, MICACEOUS SANDY SILT

0 AUG 200
013233 Ave N