


Rev 12/12/00



300 280 260 240 220 200 180 160 140 120 100 80 60 40 20 0 20 40 60 80 100 120 140 160 180 200 220 240 260 280 300

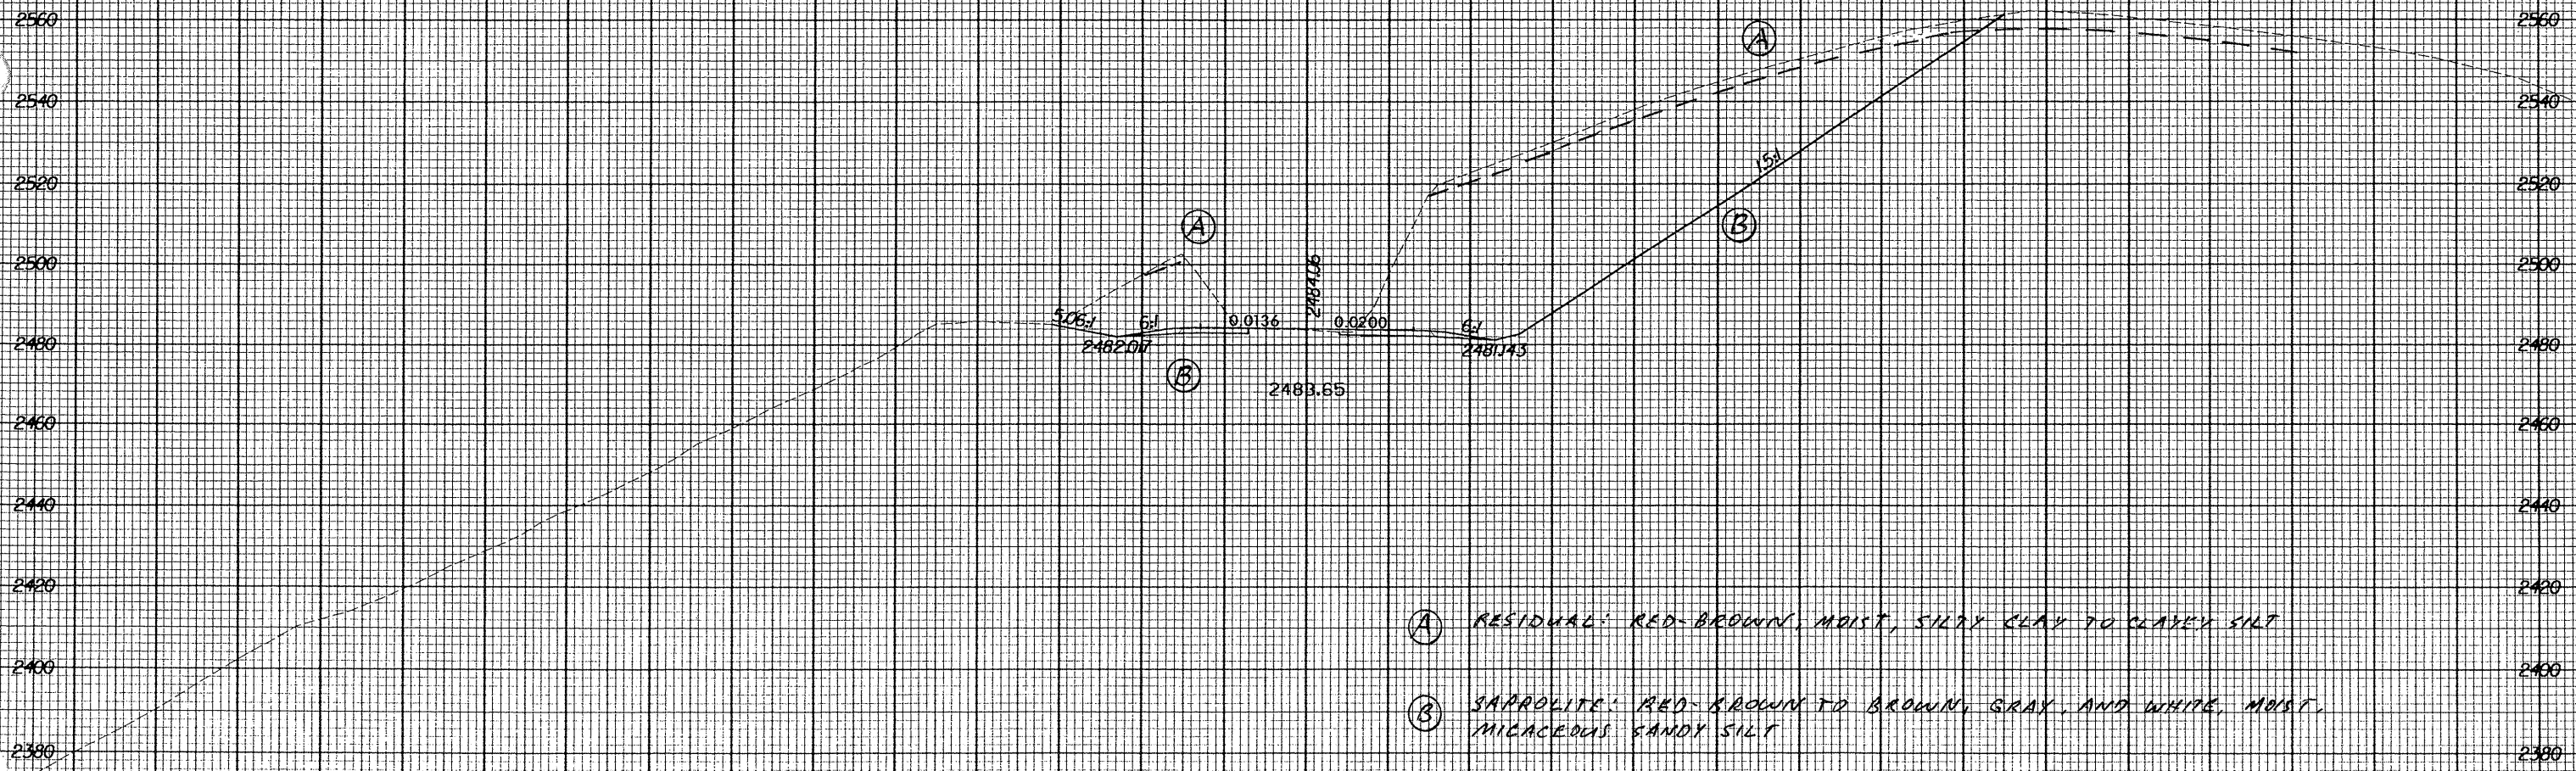

- Ⓐ RESIDUAL: RED-BROWN, MOIST, SILTY CLAY TO CLAYEY SILT
- Ⓑ SAPROLITE: RED-BROWN TO BROWN, GRAY, AND WHITE, MOIST, MICACEOUS SANDY SILT

203+50.00

300 280 260 240 220 200 180 160 140 120 100 80 60 40 20 0 20 40 60 80 100 120 140 160 180 200 220 240 260 280 300

203+50.00  
203+55.00  
203+65.00