


Rev. 12/12/00

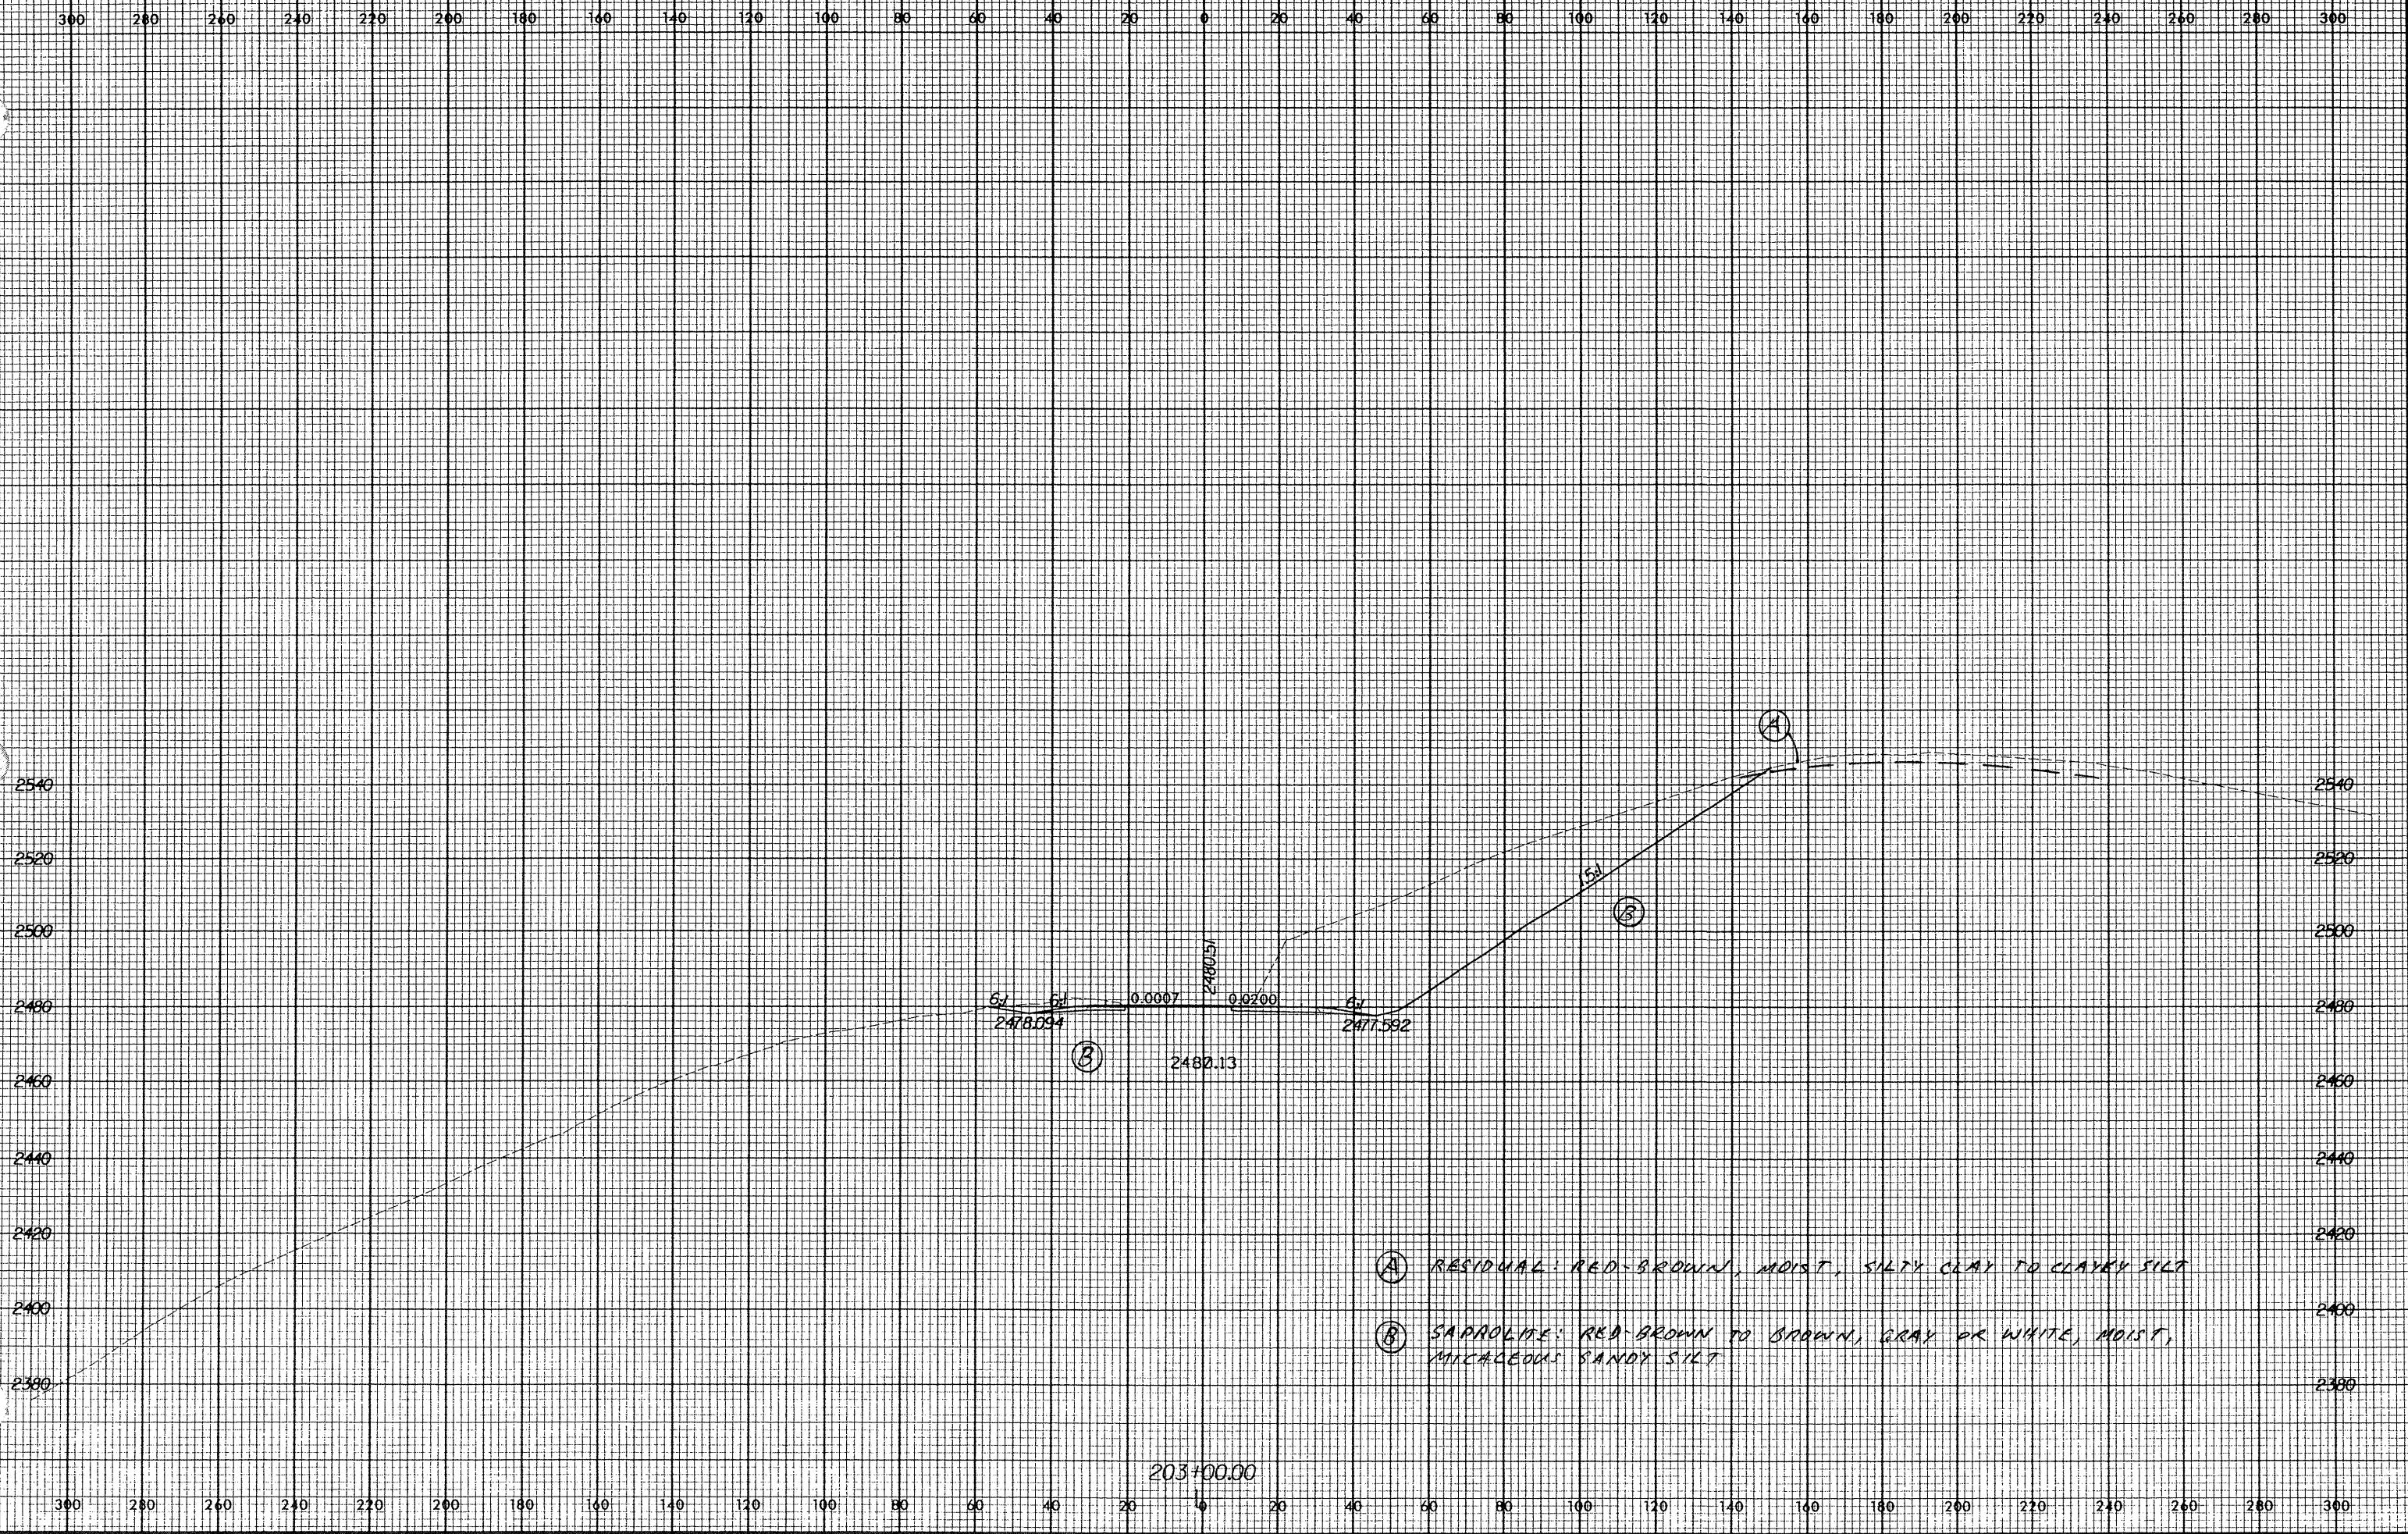

203+00.00
203+00.00
203+00.00