



Rev. 12/12/00

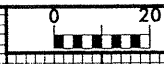

300 280 260 240 220 200 180 160 140 120 100 80 60 40 20 0 20 40 60 80 100 120 140 160 180 200 220 240 260 280 300

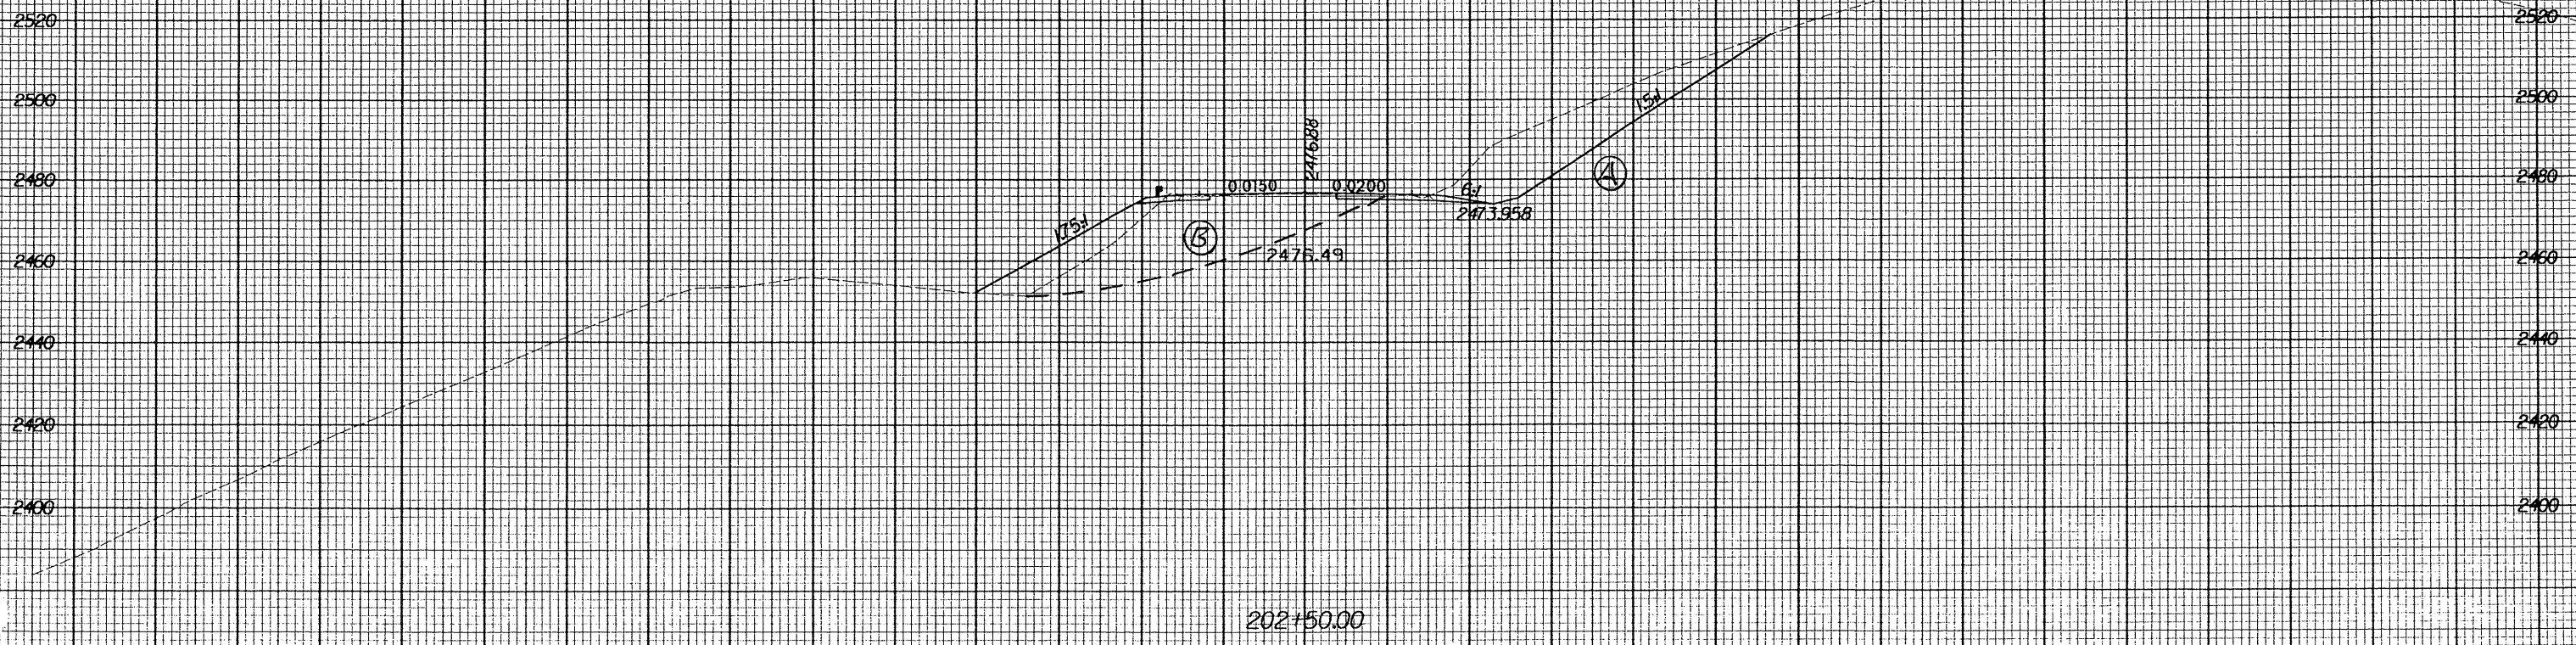

- (A) SAPROLITE: RED-BROWN TO GRAY AND WHITE, MOIST, MICACEOUS, SANDY SILT WITH SOFT WEATHERED ROCK LAYERS
- (B) EMBANKMENT: RED-BROWN AND ORANGE-BROWN, GRAY, AND WHITE, MOIST, MICACEOUS SANDY SILT AND SILTY SAND WITH ROCK FRAGMENTS

0 AUG 200
2055048
R-2237B (see)

300 280 260 240 220 200 180 160 140 120 100 80 60 40 20 0 20 40 60 80 100 120 140 160 180 200 220 240 260 280 300