


Rev 12/12/00

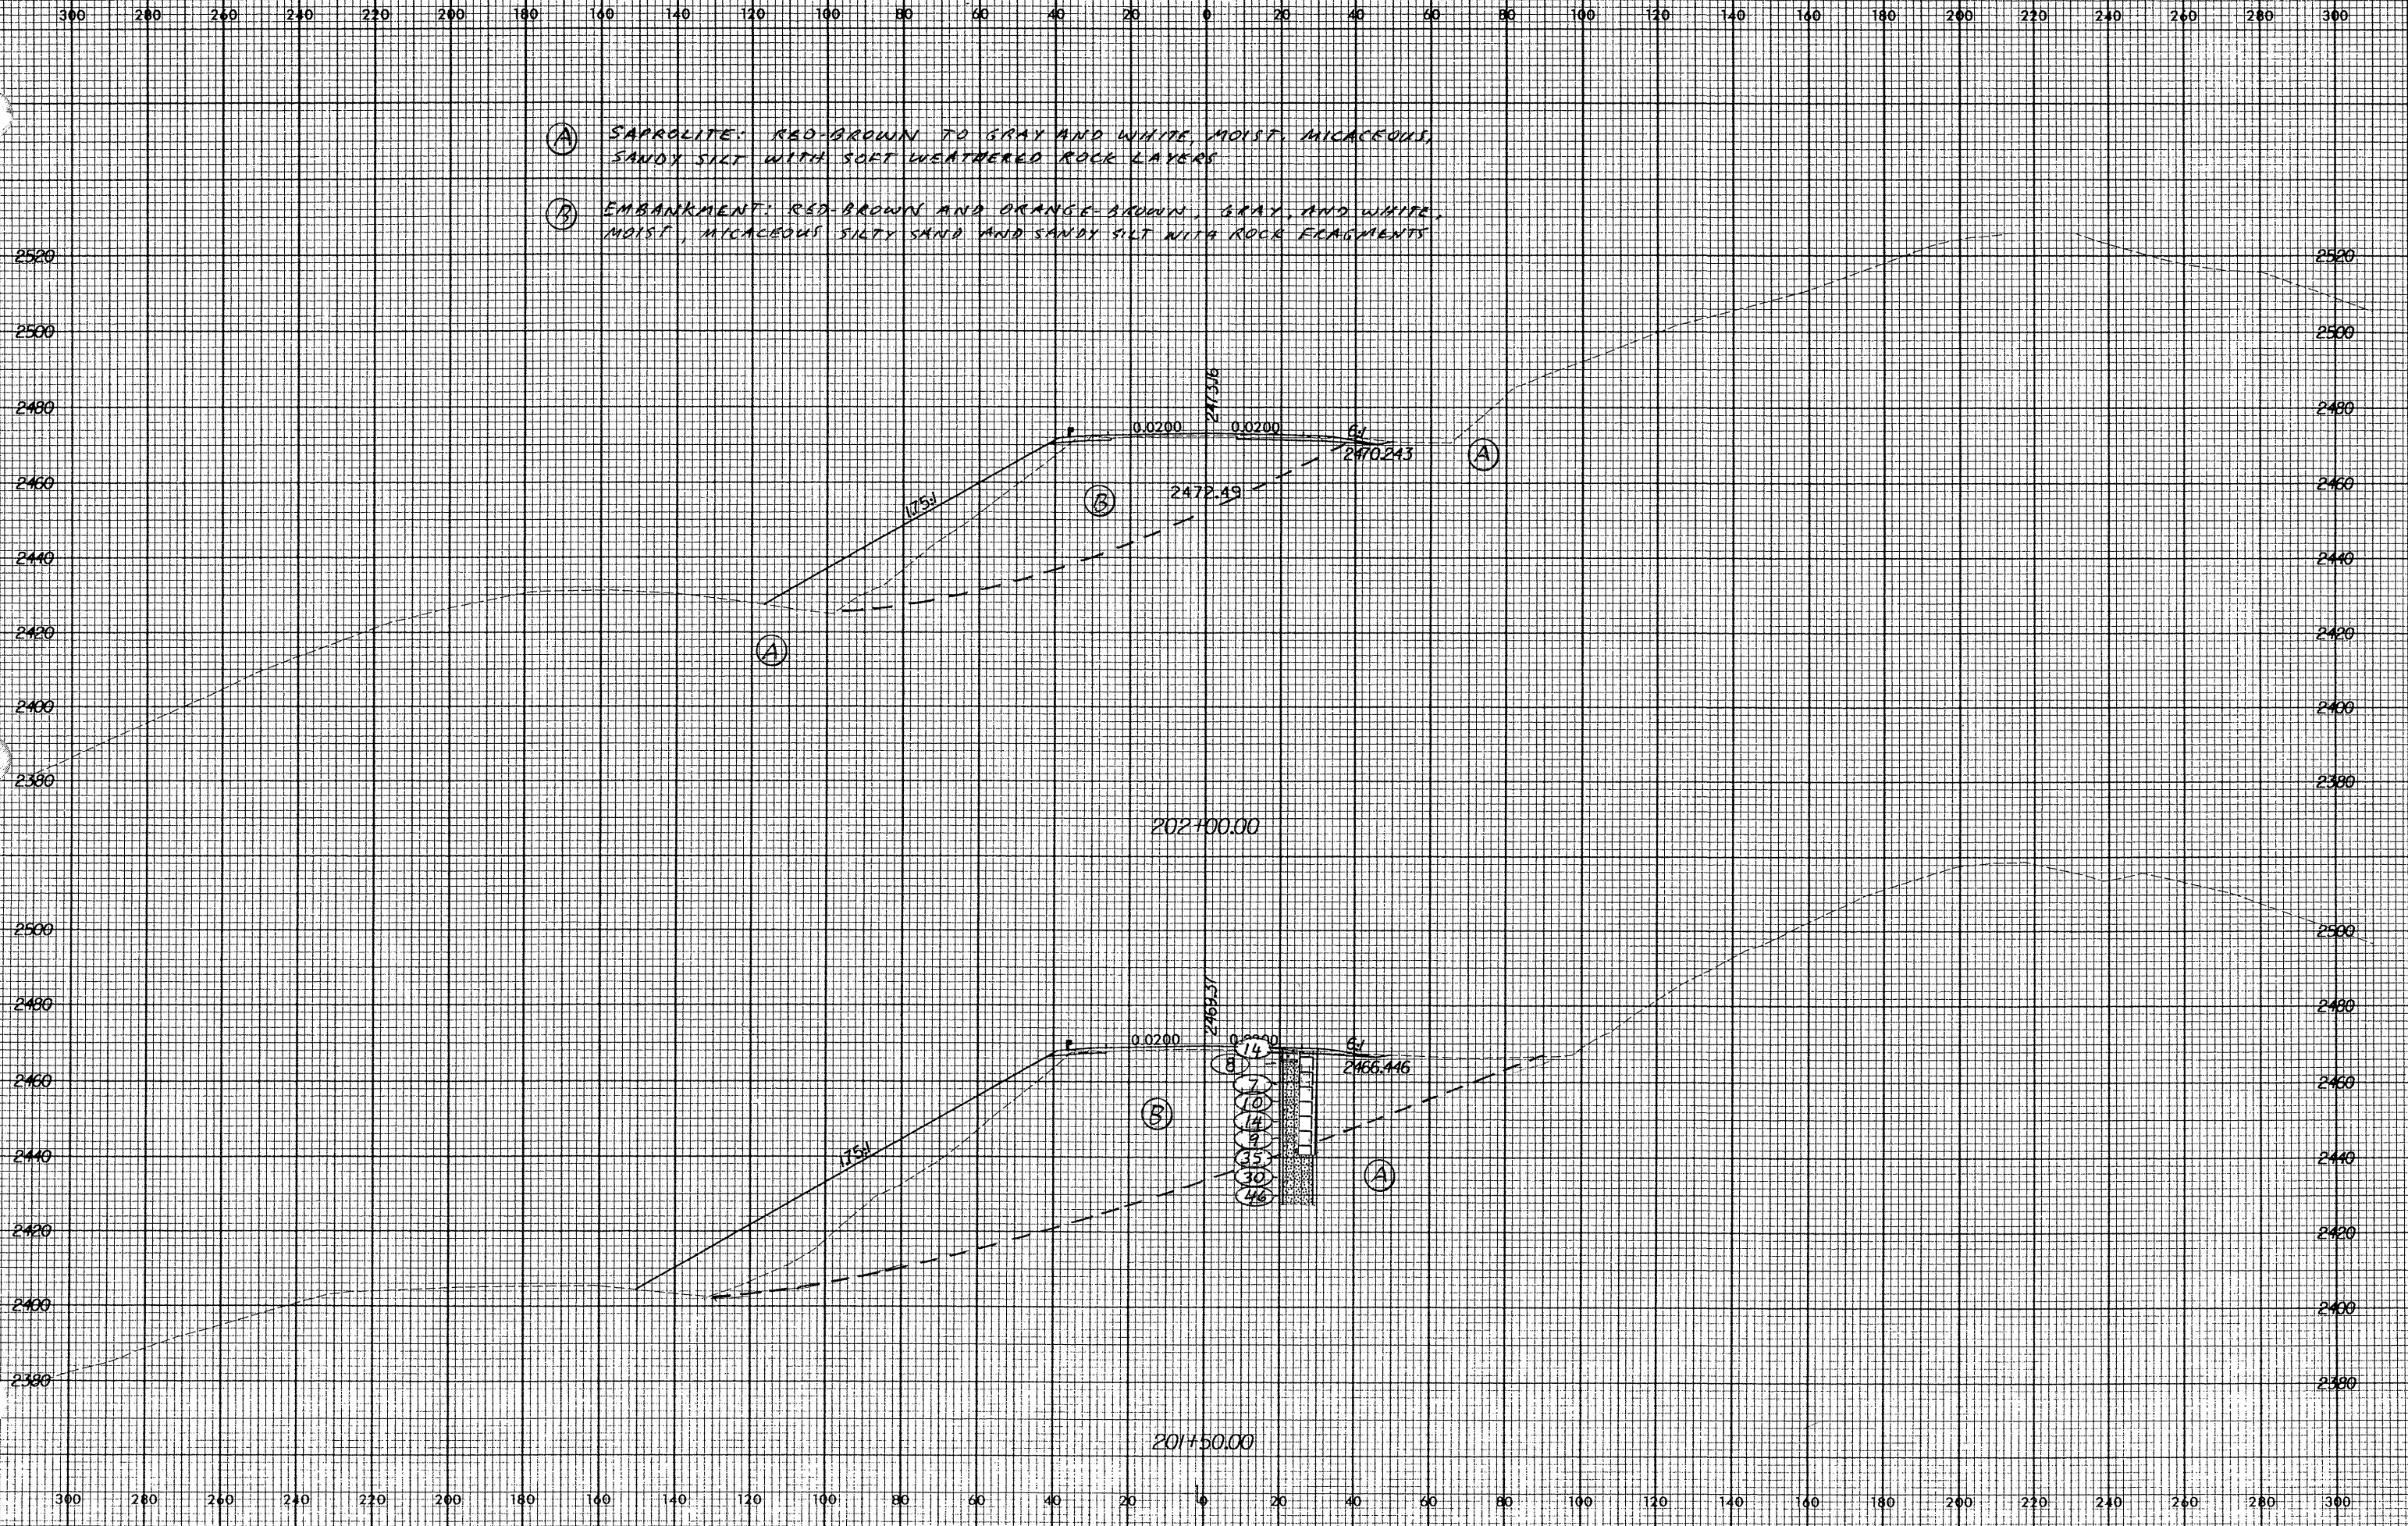

- (A) SAPROLITE: RED-BROWN TO GRAY AND WHITE, MOIST, MICACEOUS, SANDY SILT WITH SOFT WEATHERED ROCK LAYERS
- (B) EMBANKMENT: RED-BROWN AND ORANGE-BROWN, GRAY, AND WHITE, MOIST, MICACEOUS SILTY SAND AND SANDY SILT WITH ROCK FRAGMENTS

20150200  
20150200  
20150200