


Rev. 12/12/00

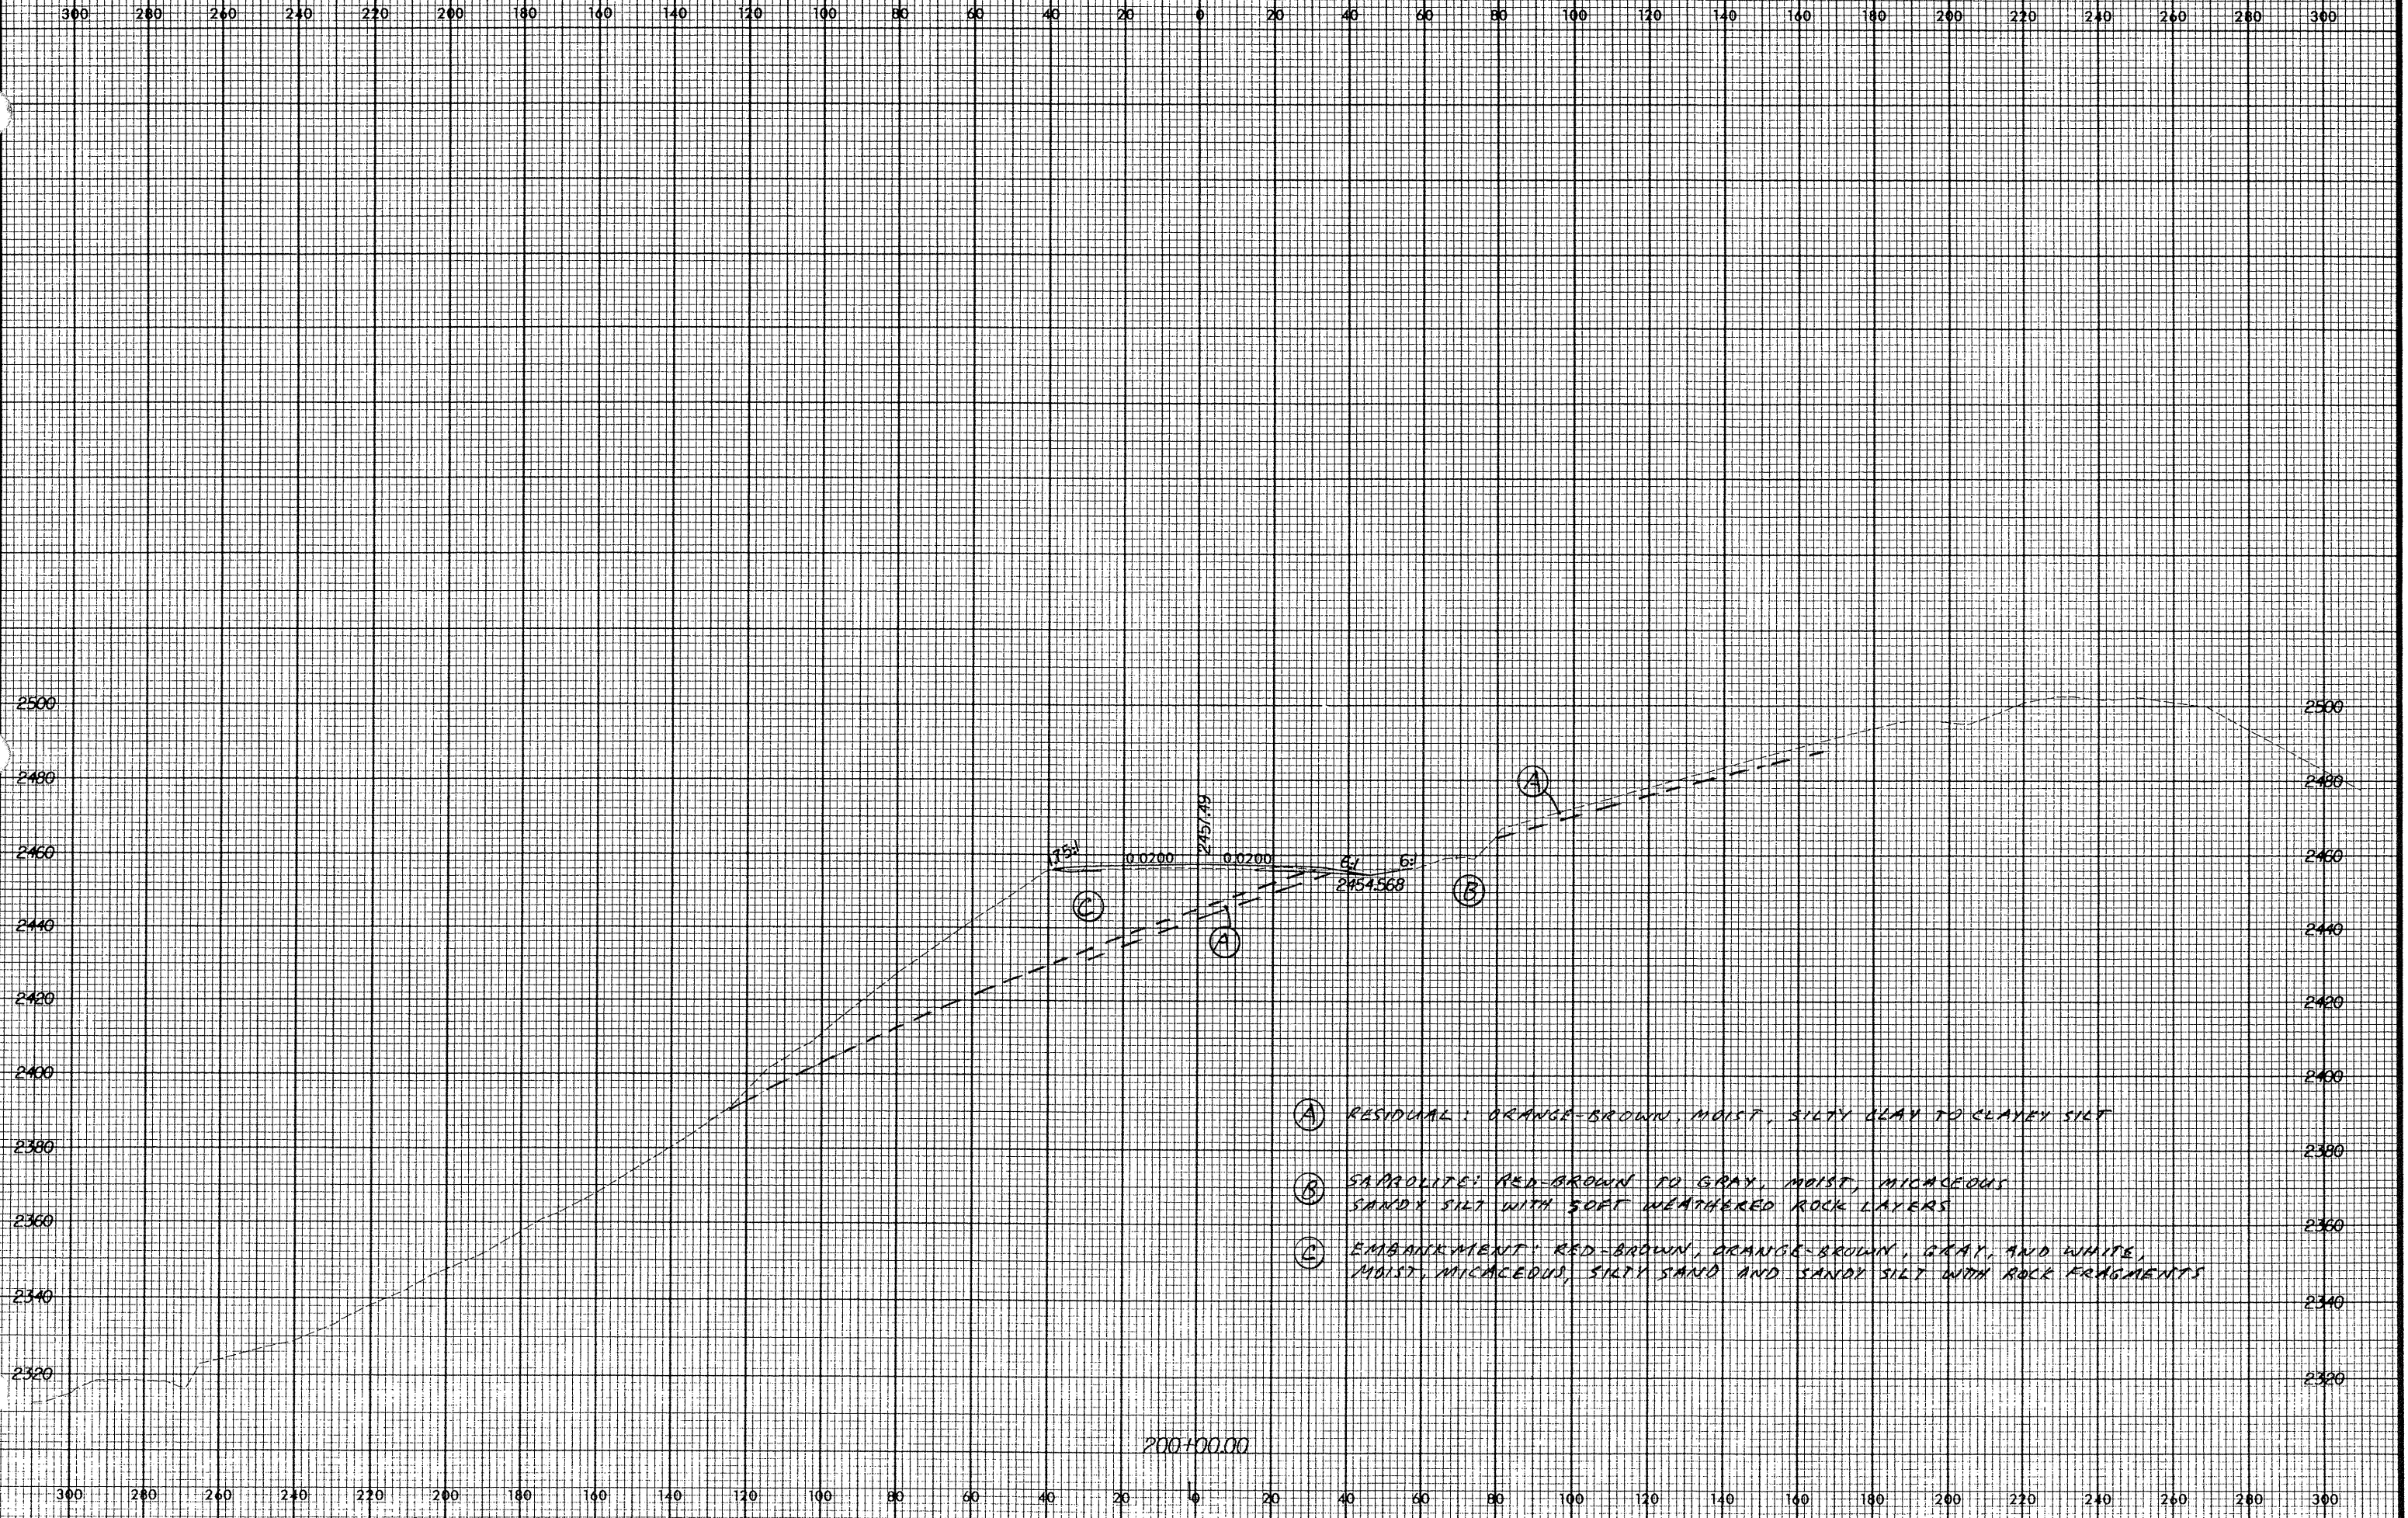

- (A) RESIDUAL: ORANGE-BROWN, MOIST, SILTY CLAY TO CLAYEY SILT
- (B) SAPROLITE: RED-BROWN TO GRAY, MOIST, MICACEOUS SANDY SILT WITH SOFT WEATHERED ROCK LAYERS
- (C) EMBANKMENT: RED-BROWN, ORANGE-BROWN, GRAY, AND WHITE, MOIST, MICACEOUS, SILTY SAND AND SANDY SILT WITH ROCK FRAGMENTS

200+00.00

20305 P.C.
21237.5 P.T.
21237.5+00.00