


Rev 12/12/00

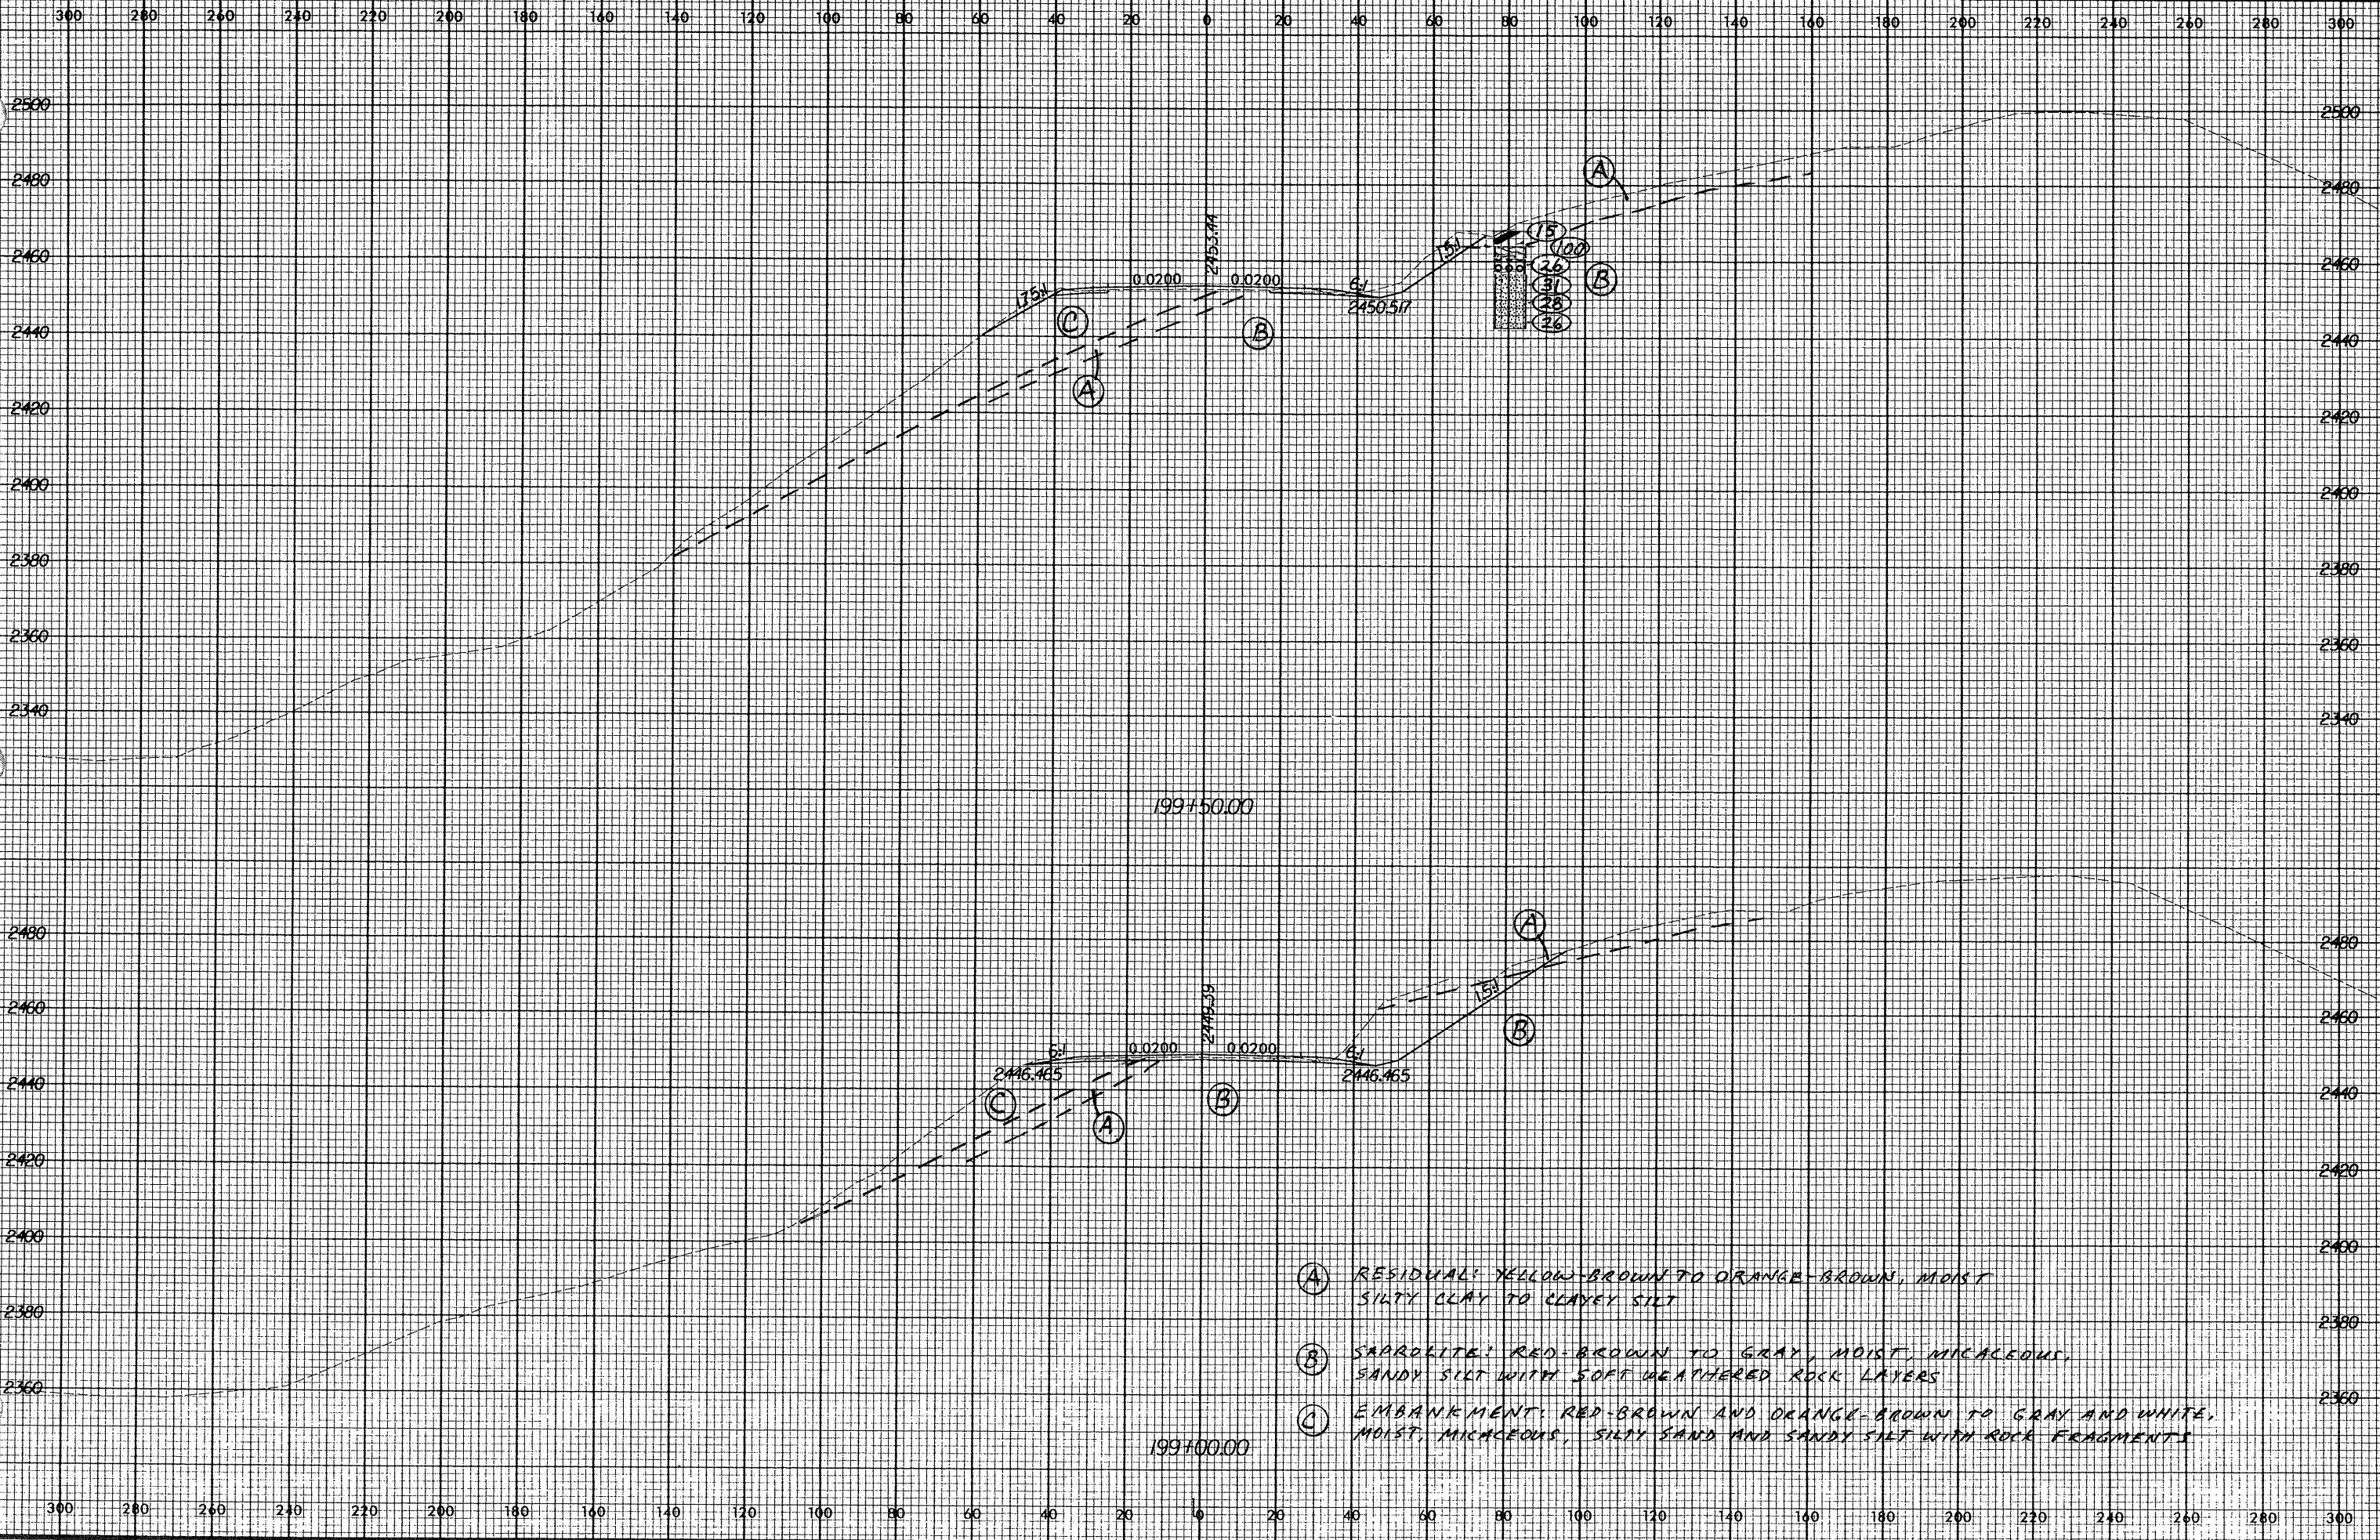

- (A) RESIDUAL: YELLOW-BROWN TO ORANGE-BROWN, MOIST SILTY CLAY TO CLAYEY SILT
- (B) SANDLITE: RED-BROWN TO GRAY, MOIST, MICACEOUS, SANDY SILT WITH SOFT WEATHERED ROCK LAYERS
- (C) EMBANKMENT: RED-BROWN AND ORANGE-BROWN TO GRAY AND WHITE, MOIST, MICACEOUS, SILTY SAND AND SANDY SILT WITH ROCK FRAGMENTS

0 AUG 2001  
2152337 Ave N