


Rev 12/12/00

- (A) RESIDUAL: YELLOW-BROWN TO ORANGE-BROWN, MOIST SILTY CLAY TO CLAYEY SILT
- (B) SAPROLITE: RED-BROWN TO GRAY-BROWN AND WHITE, MOIST, MICACEOUS SANDY SILT WITH SOFT WEATHERED ROCK LAYERS
- (C) EMBANKMENT

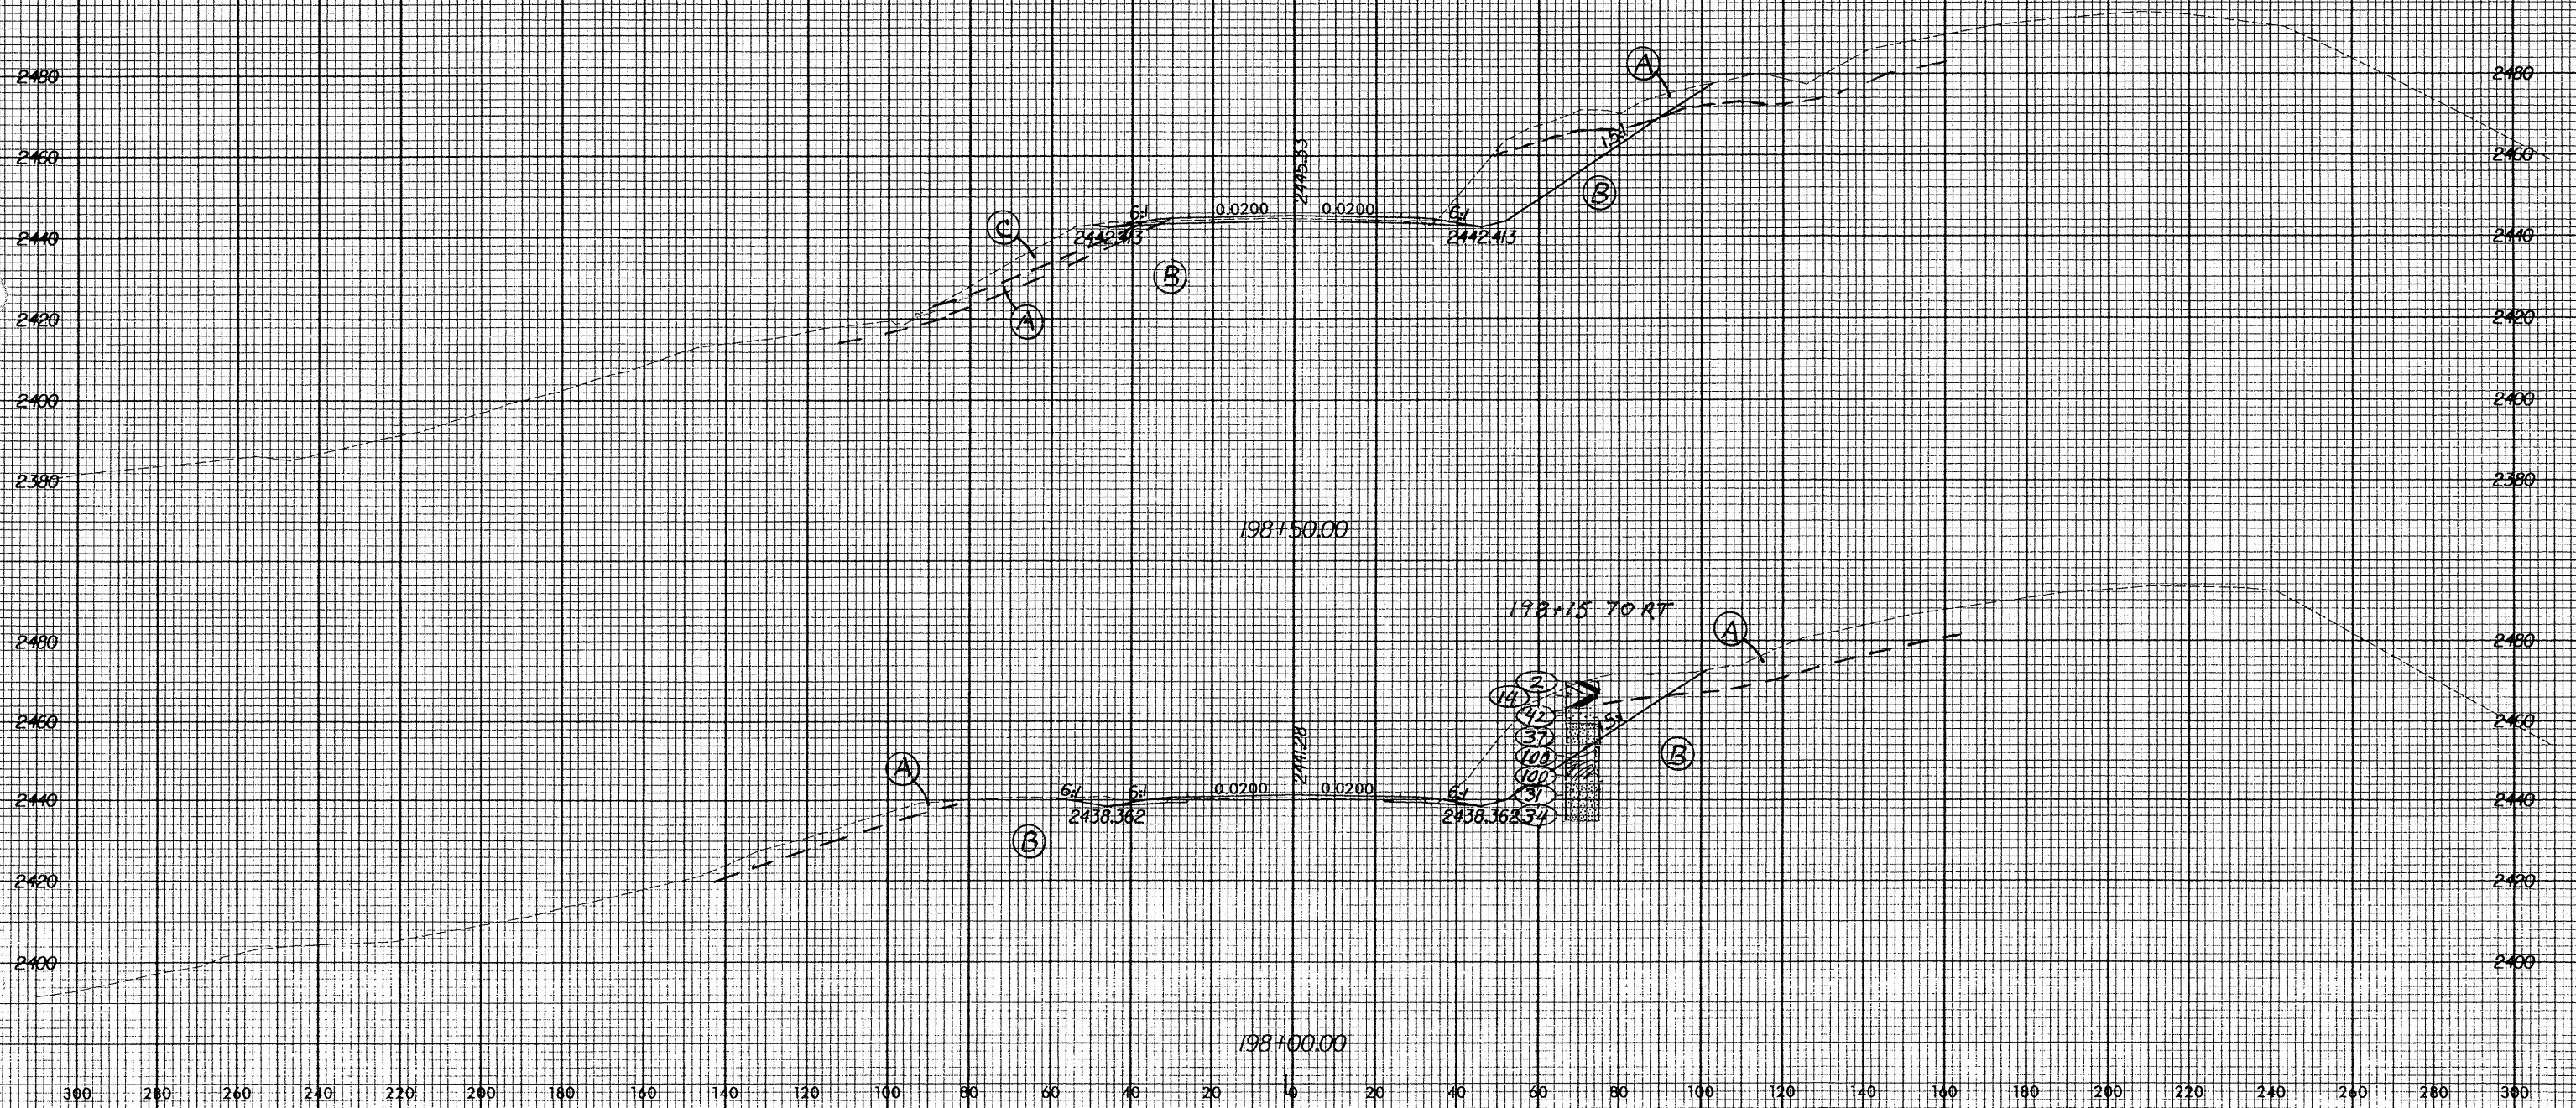

201509201  
2/12/2017 axac