


Rev. 12/12/08

- (A) RESIDUAL: RED-BROWN TO ORANGE-BROWN, MOIST, SILTY CLAY TO CLAYEY SILT
- (B) SAPROLITE: RED-BROWN, GRAY BROWN, AND WHITE MOIST, MICACEOUS, SANDY SILT WITH SOFT WEATHERED ROCK LAYERS

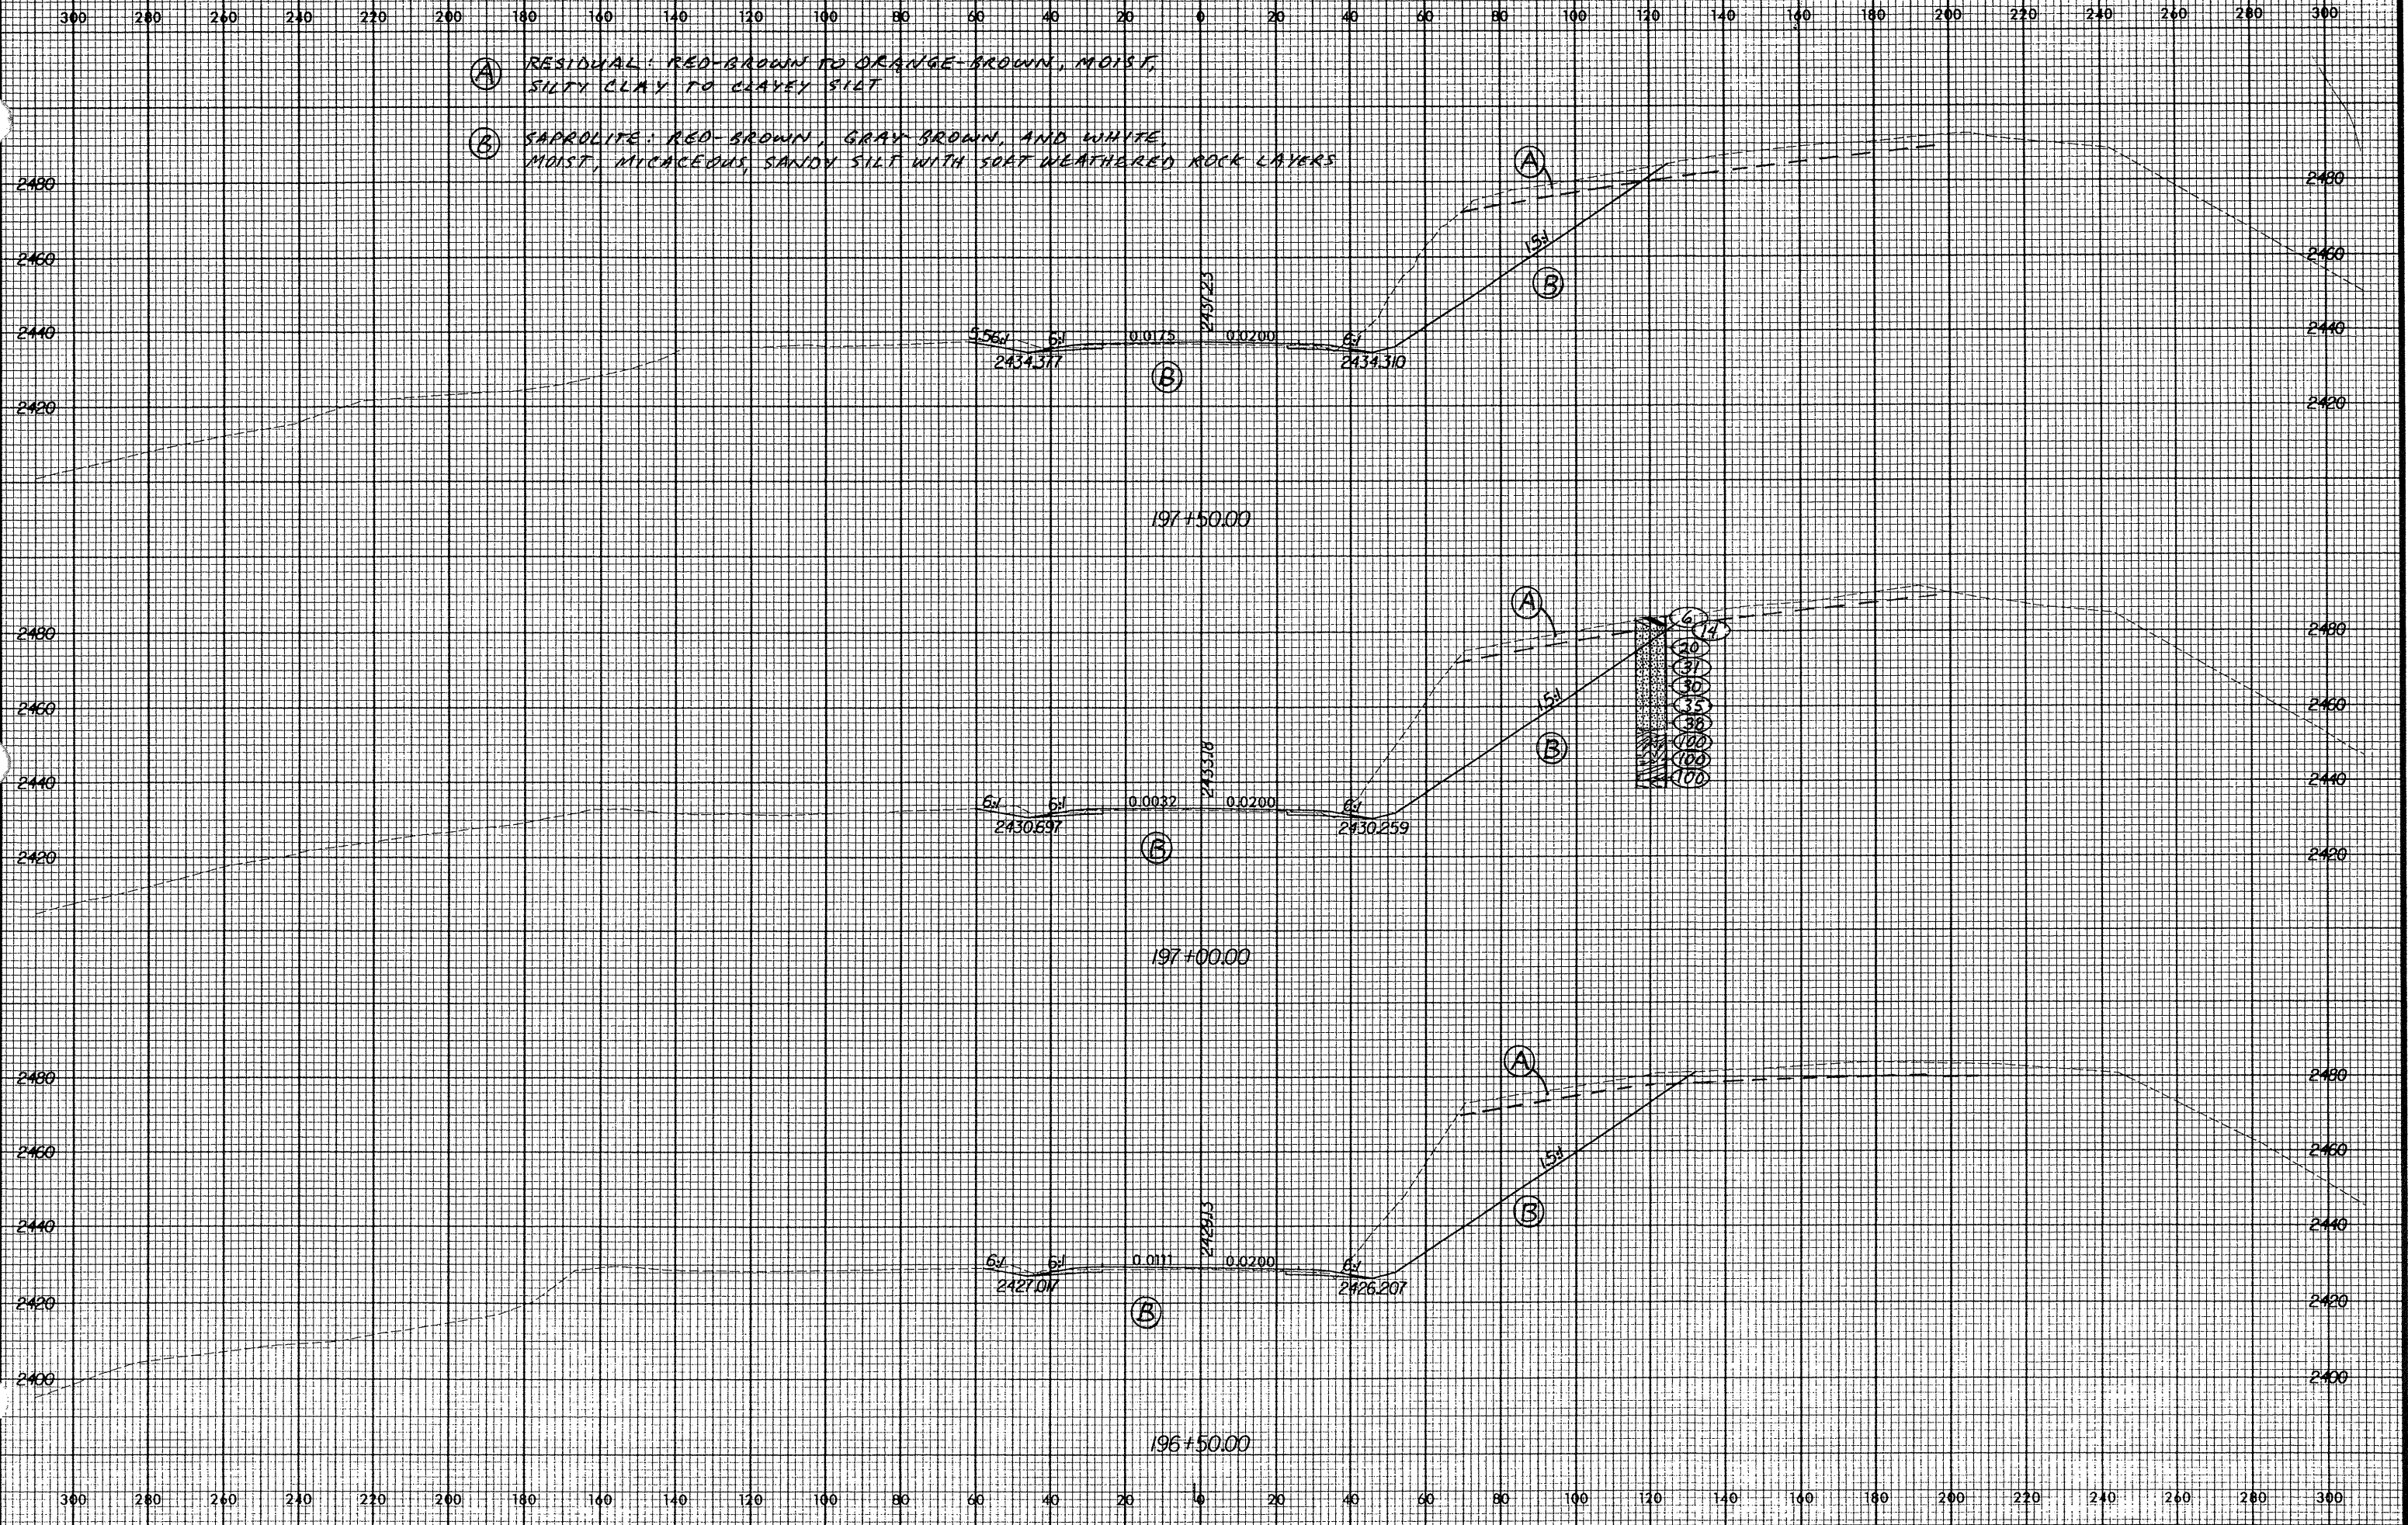

S. AUG. 200
245237A
2237B