



Rev. 12/12/00

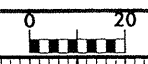

300 280 260 240 220 200 180 160 140 120 100 80 60 40 20 0 20 40 60 80 100 120 140 160 180 200 220 240 260 280 300

- (A) RESIDUAL: ORANGE-BROWN, MOIST, MICACEOUS SILTY CLAY TO CLAYEY SILT
- (B) SAPROLITE: RED-BROWN, BROWN, AND GRAY, MOIST, MICACEOUS, INTERLAYERED SILTY FINE TO COARSE SAND, SANDY SILT, AND WEATHERED ROCK

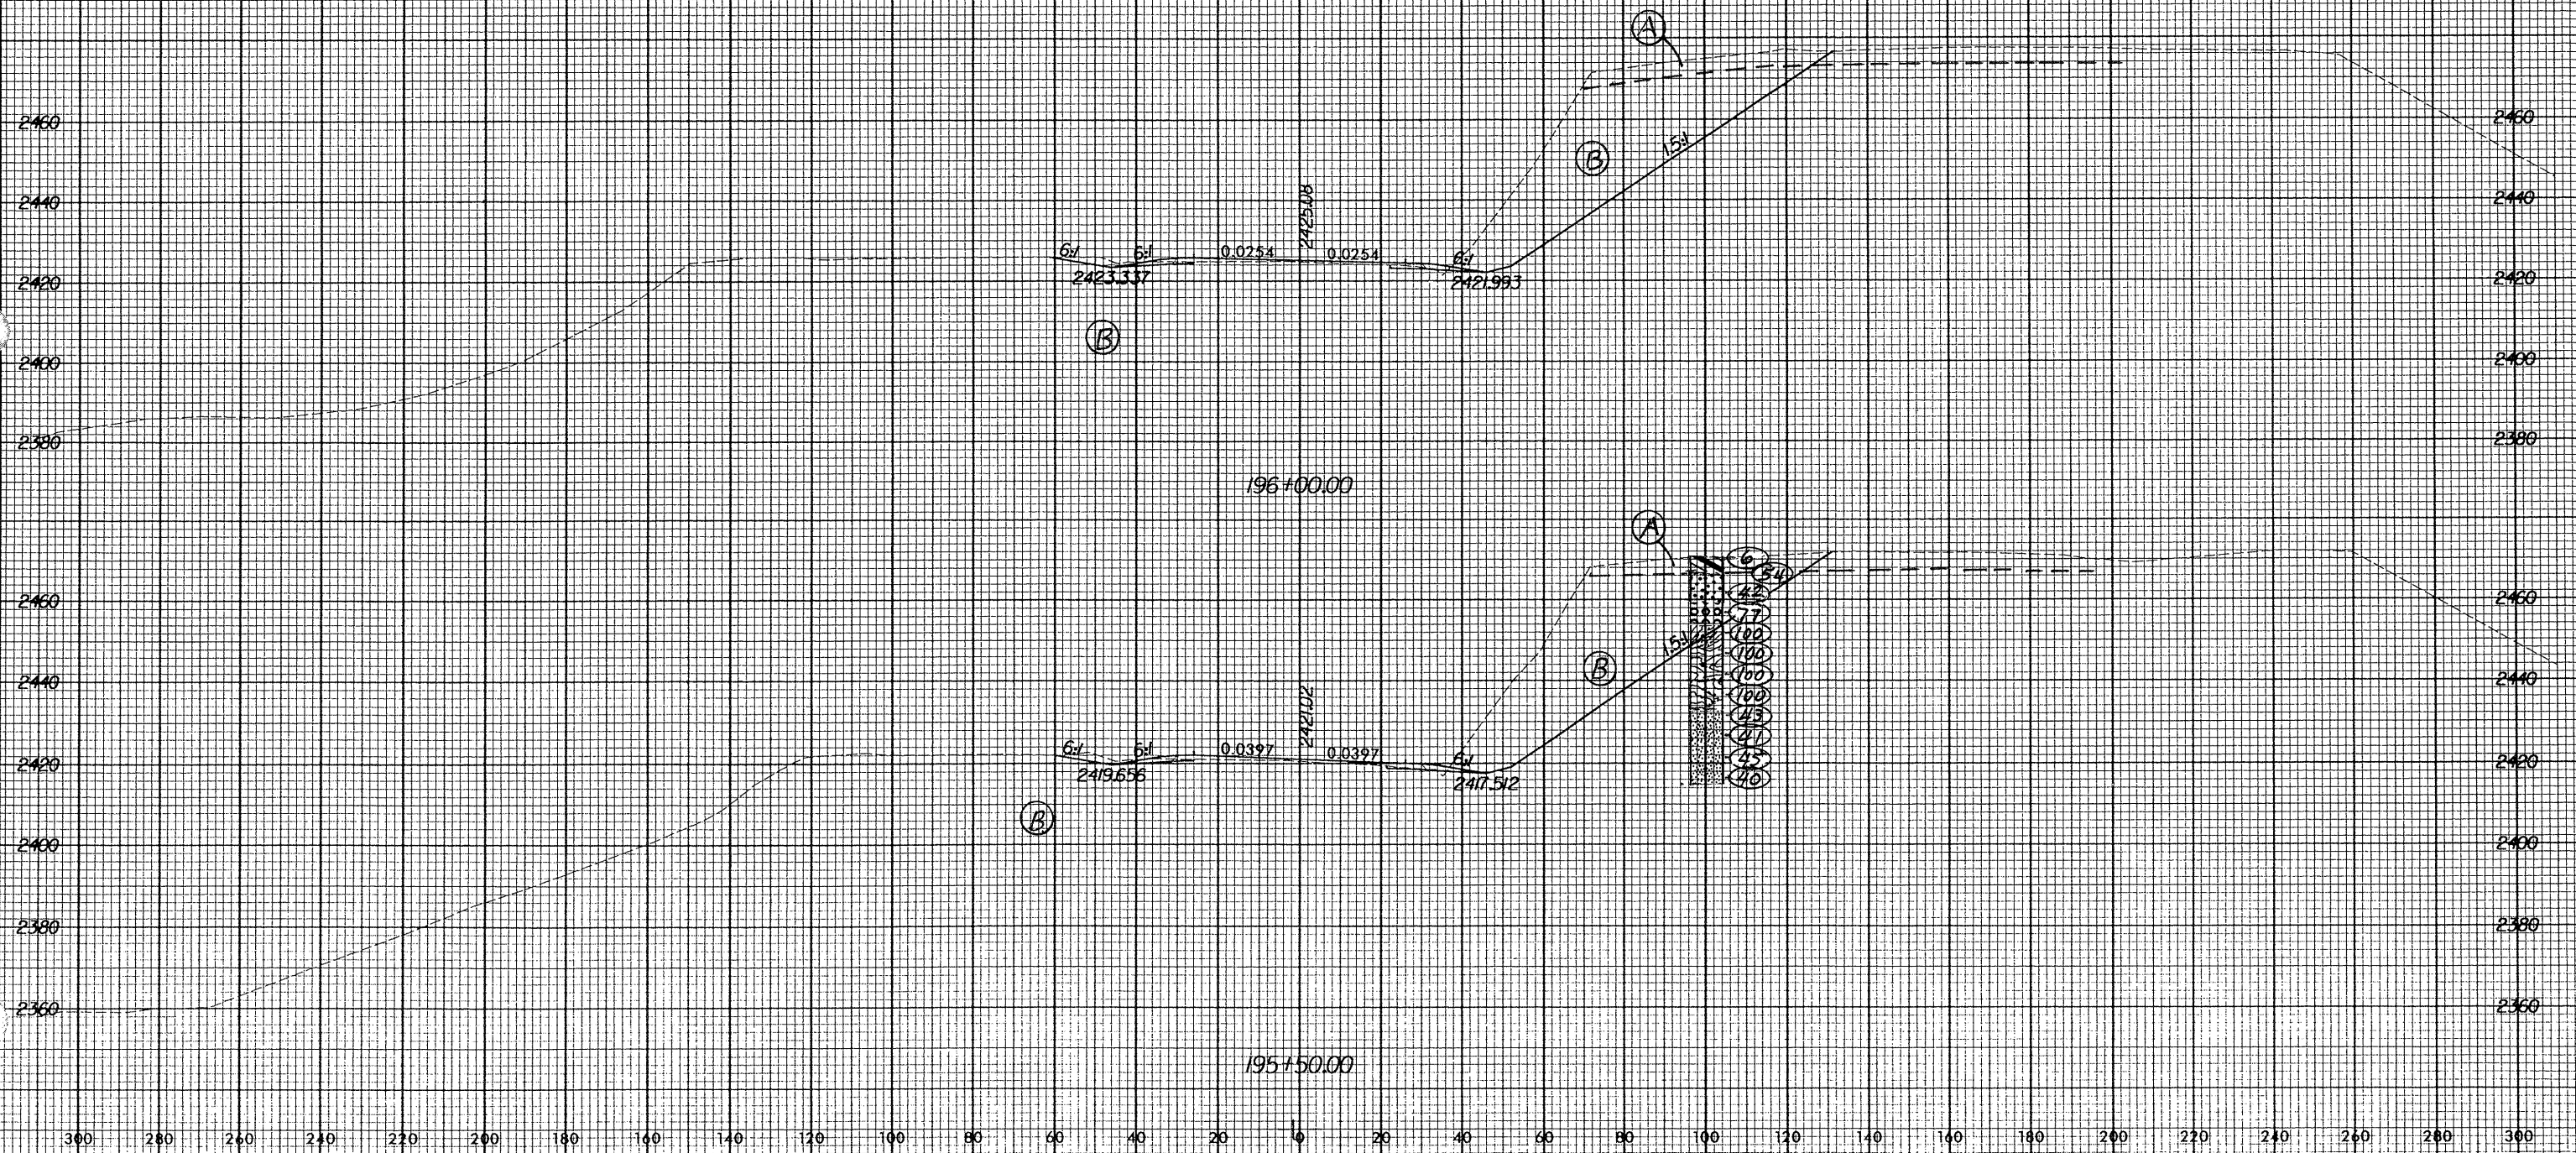

0.450 200. 0.125 200. 0.125 200. 0.125 200.