


Rev. 12/12/08

- (A) RESIDUAL: ORANGE-BROWN, MOIST, SILTY CLAY TO CLAYEY SILT
- (B) SAPROLITE: RED-BROWN, BROWN, AND GRAY, MOIST, MICACEOUS, INTERLAYERED SILTY SAND, SANDY SILT, AND SOFT WEATHERED ROCK

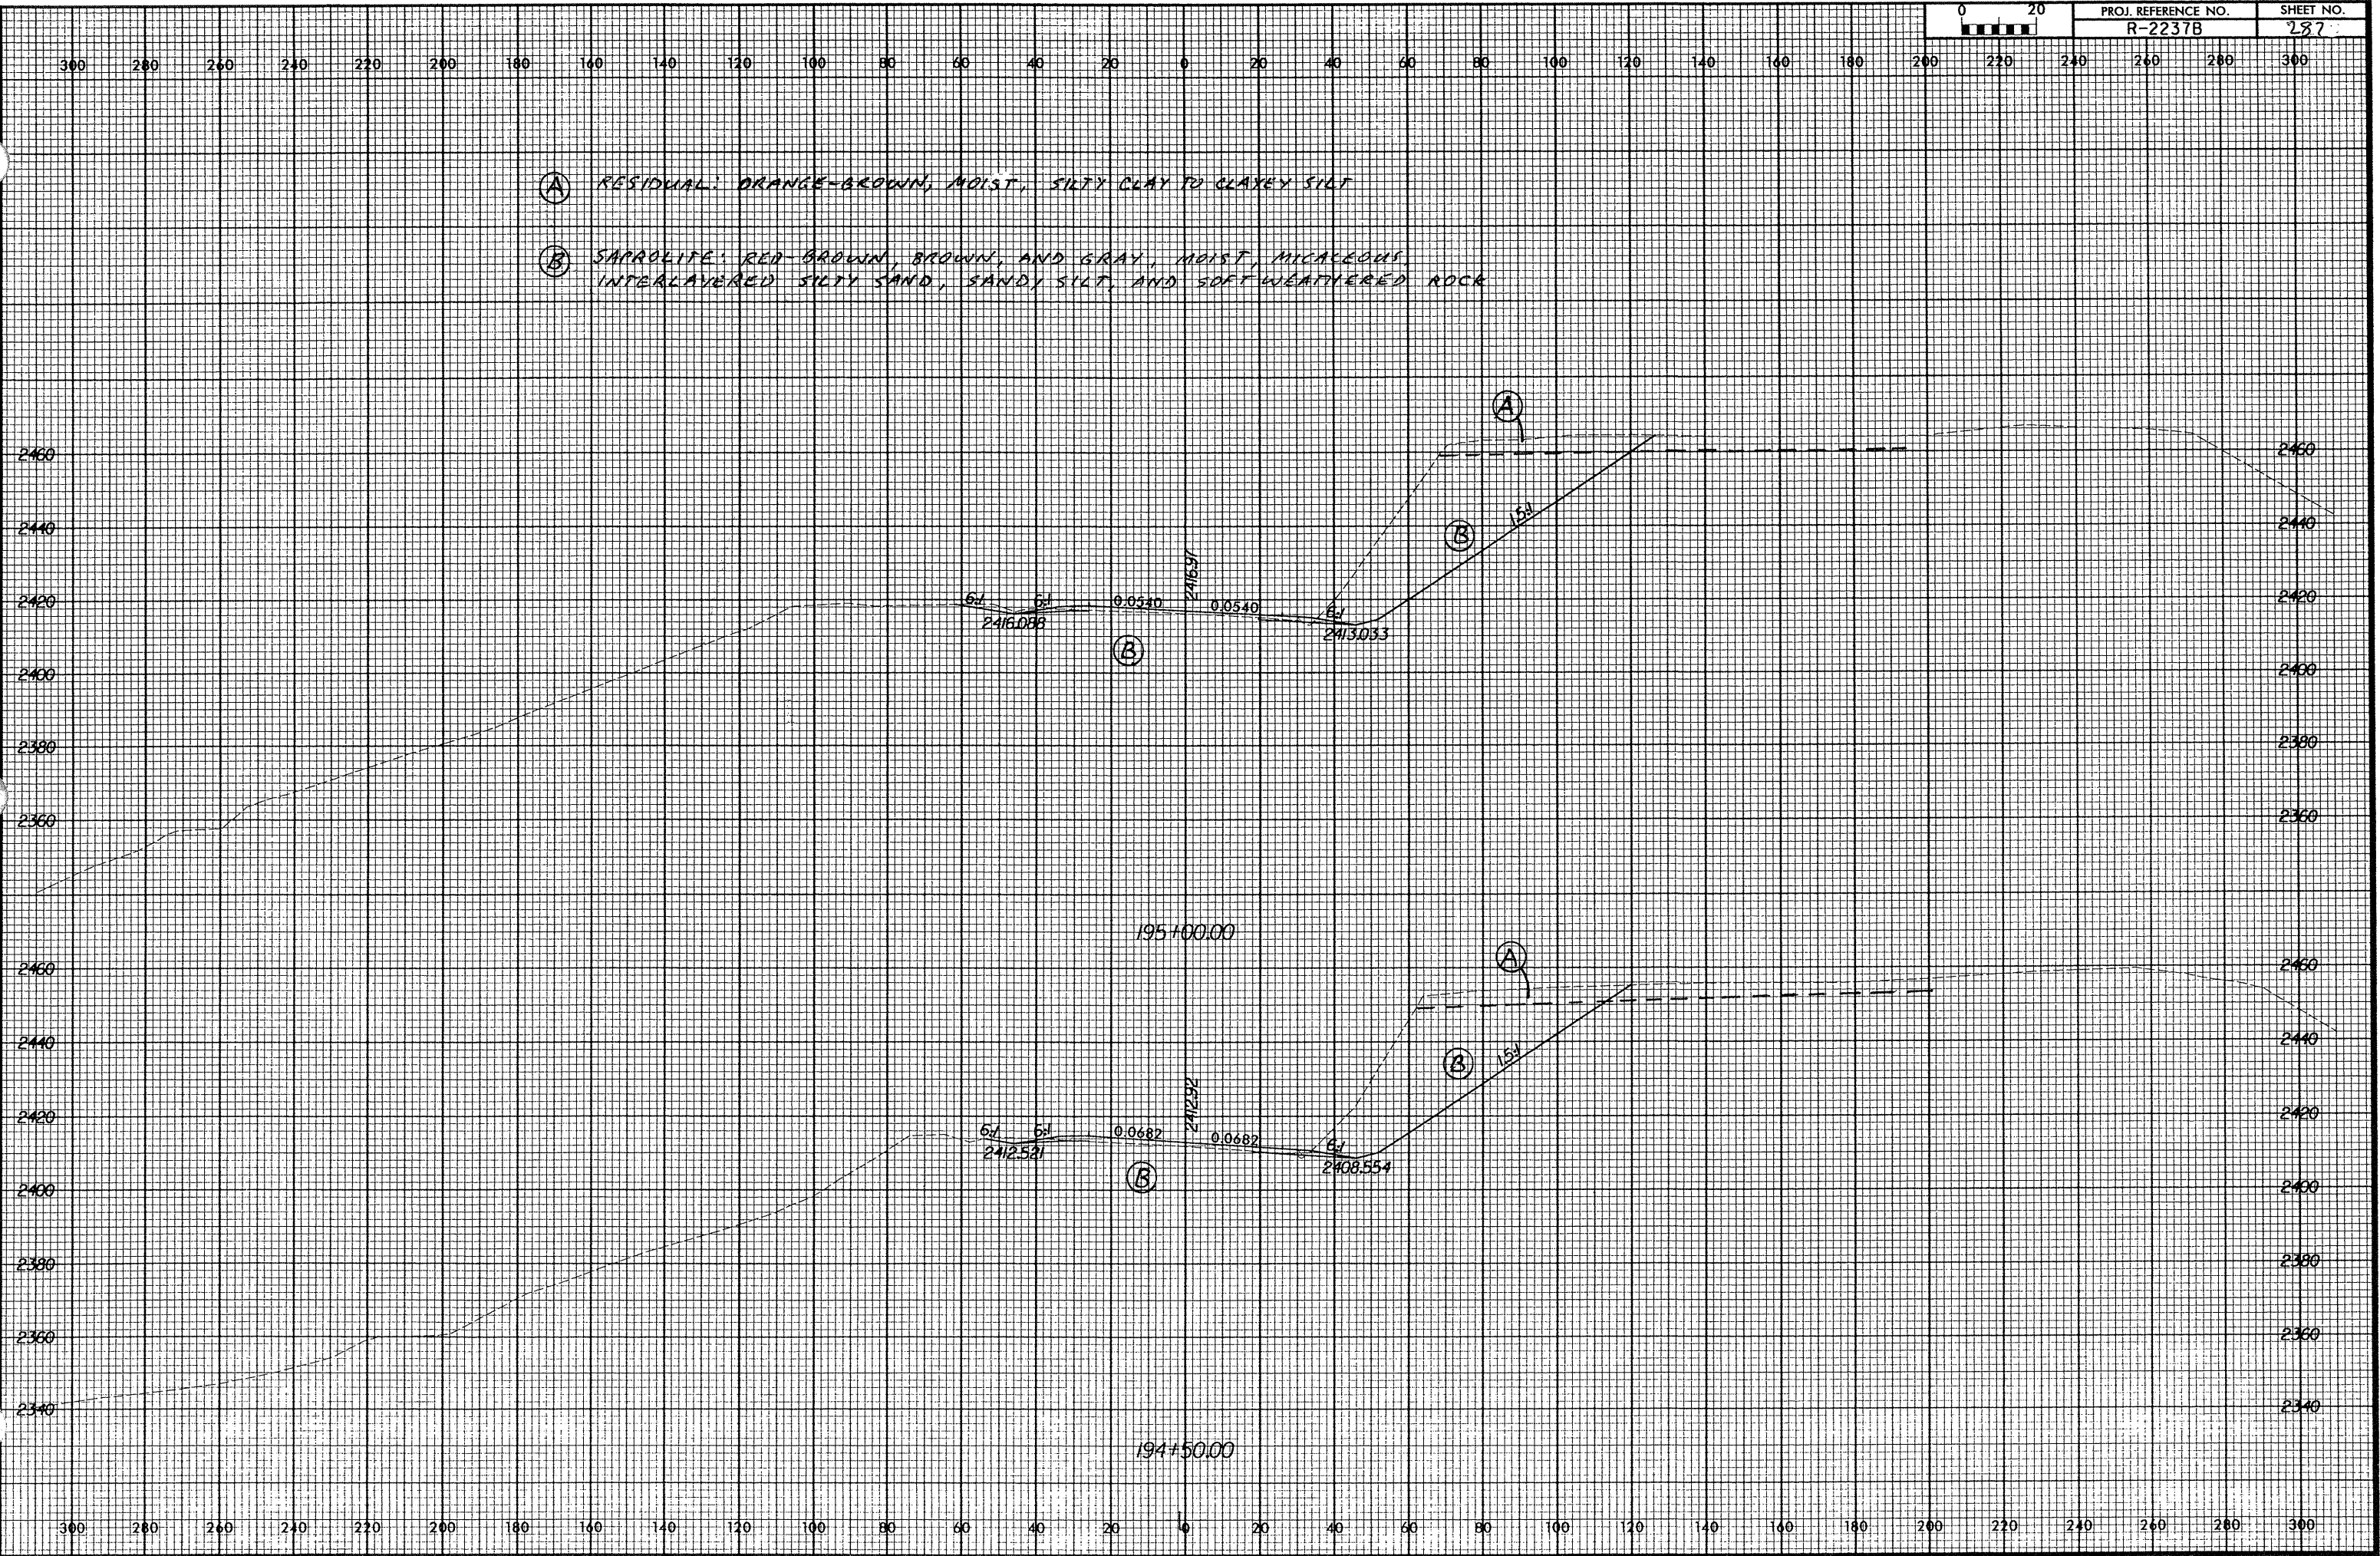

0 AUG 2008 09:55:08