


Rev. 12/12/80

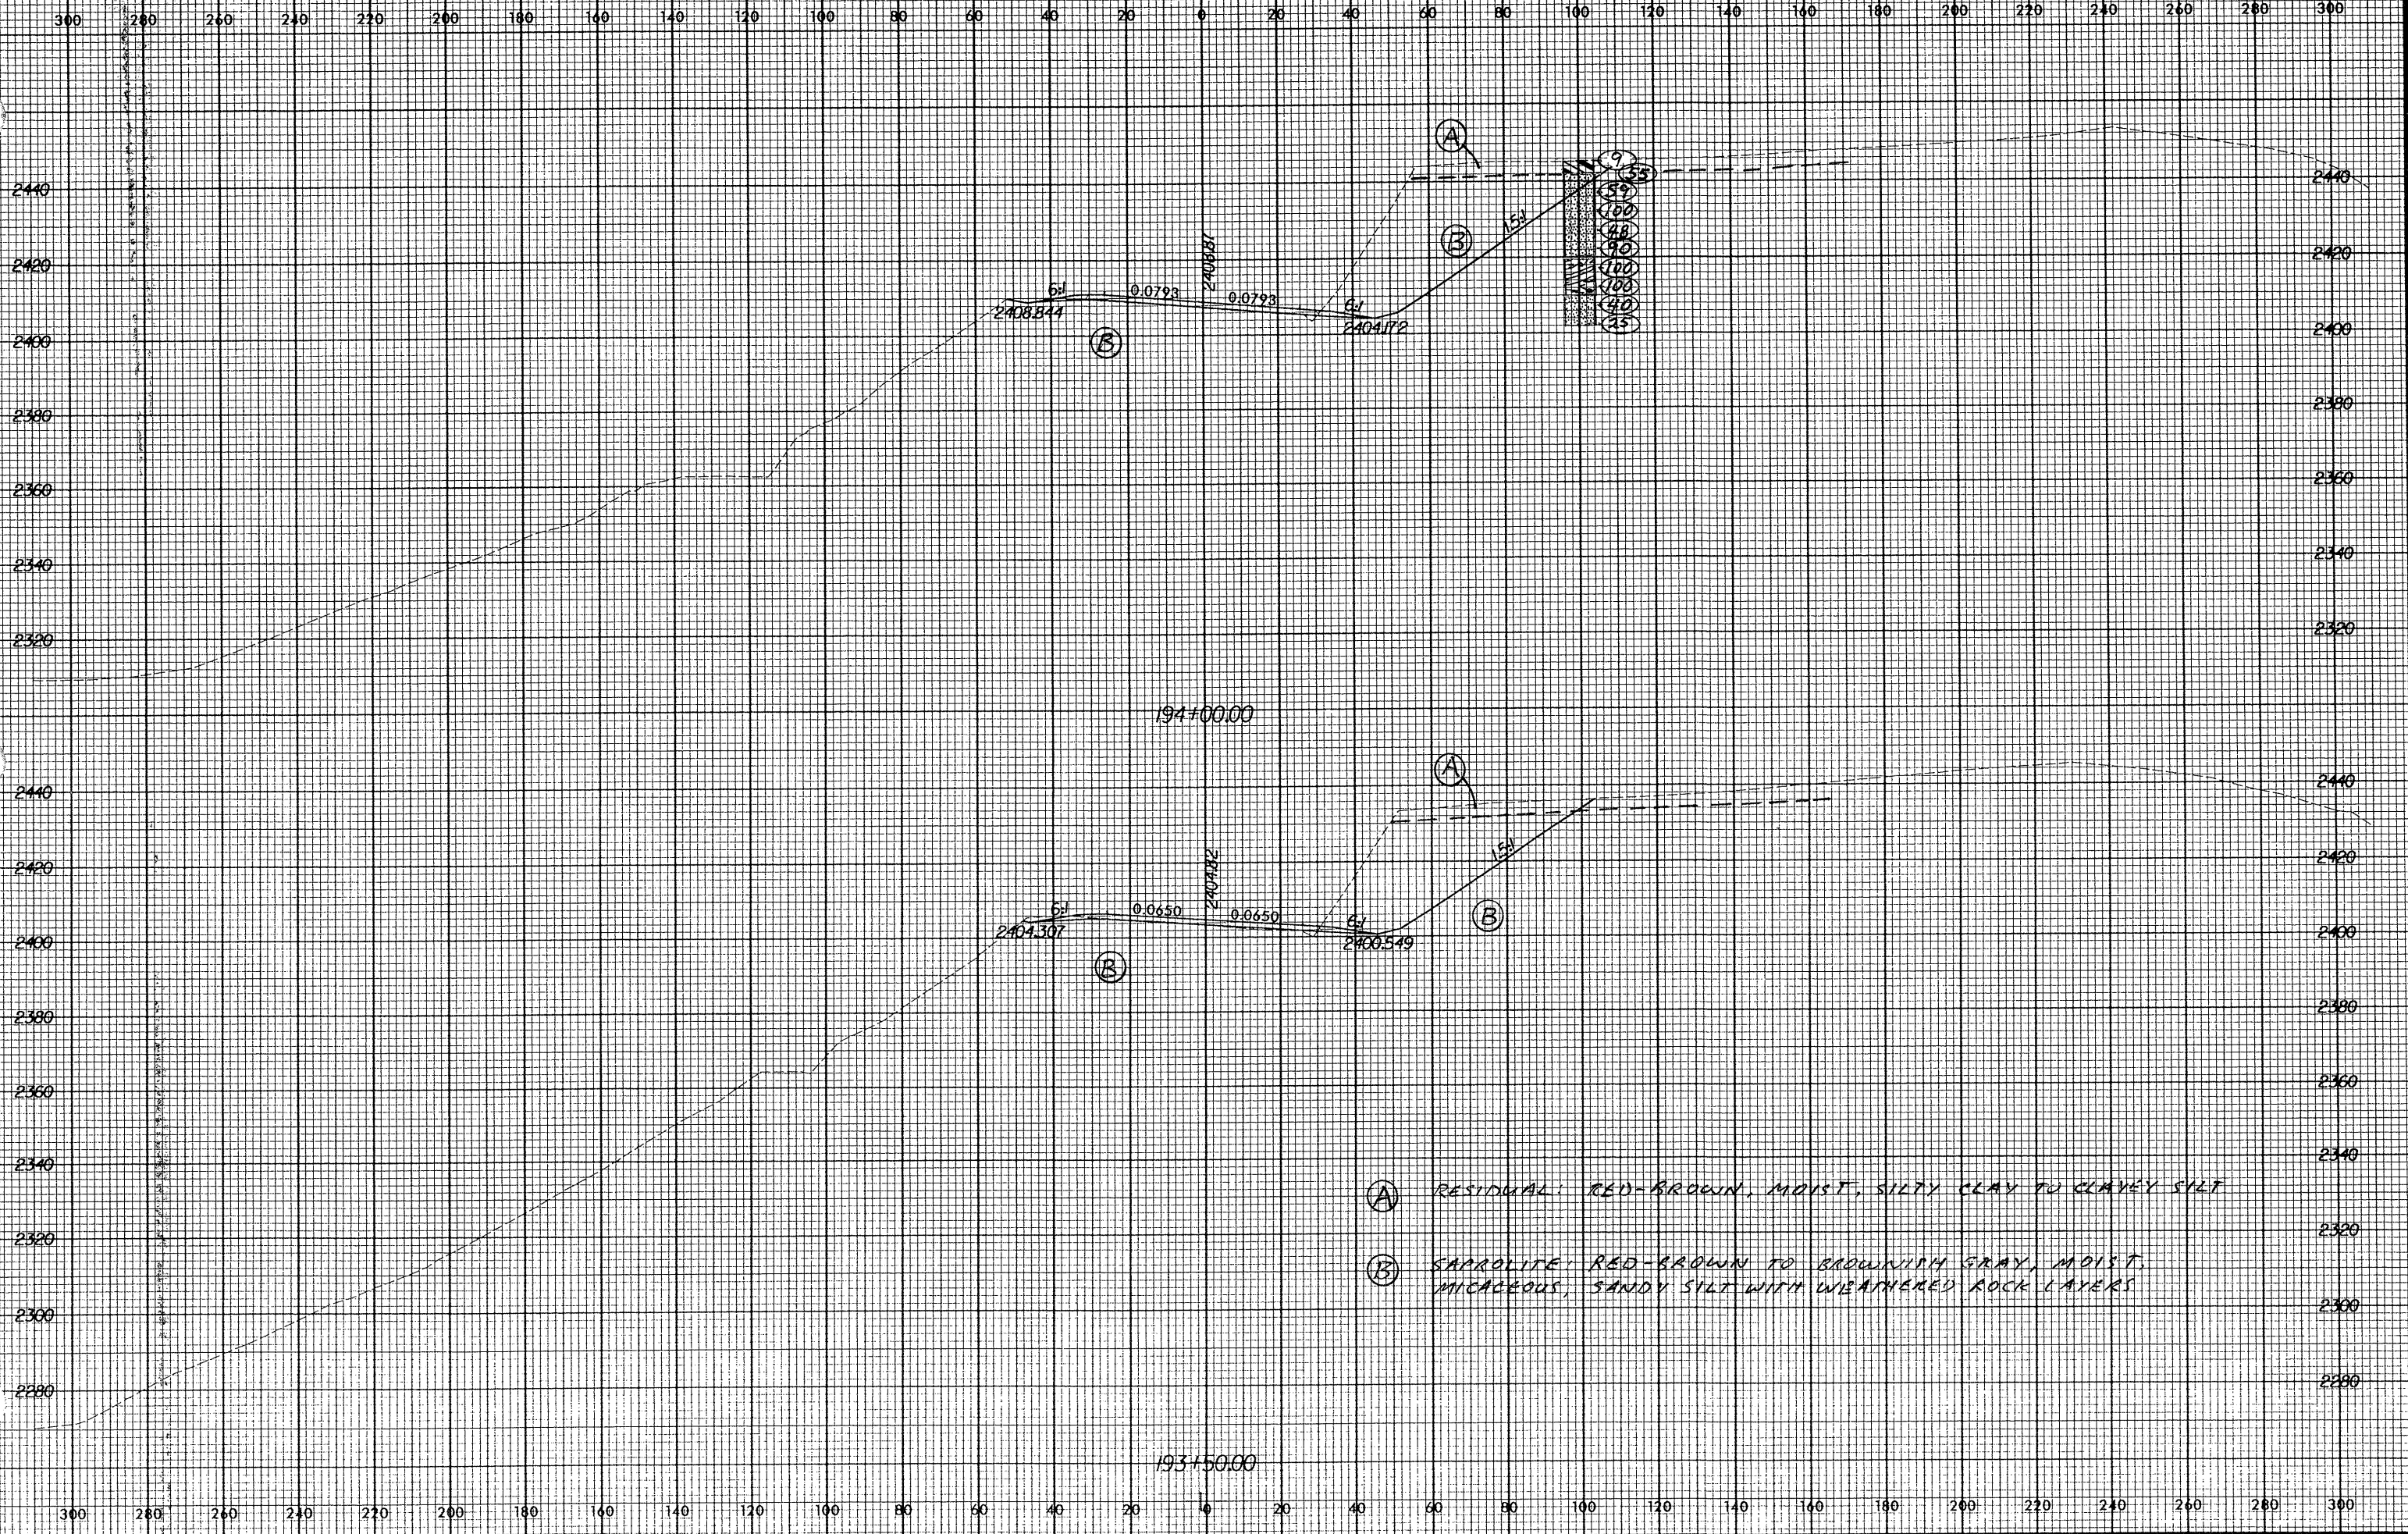

0 AUG 2001 2:55:28 AM