


Rev. 12/12/00

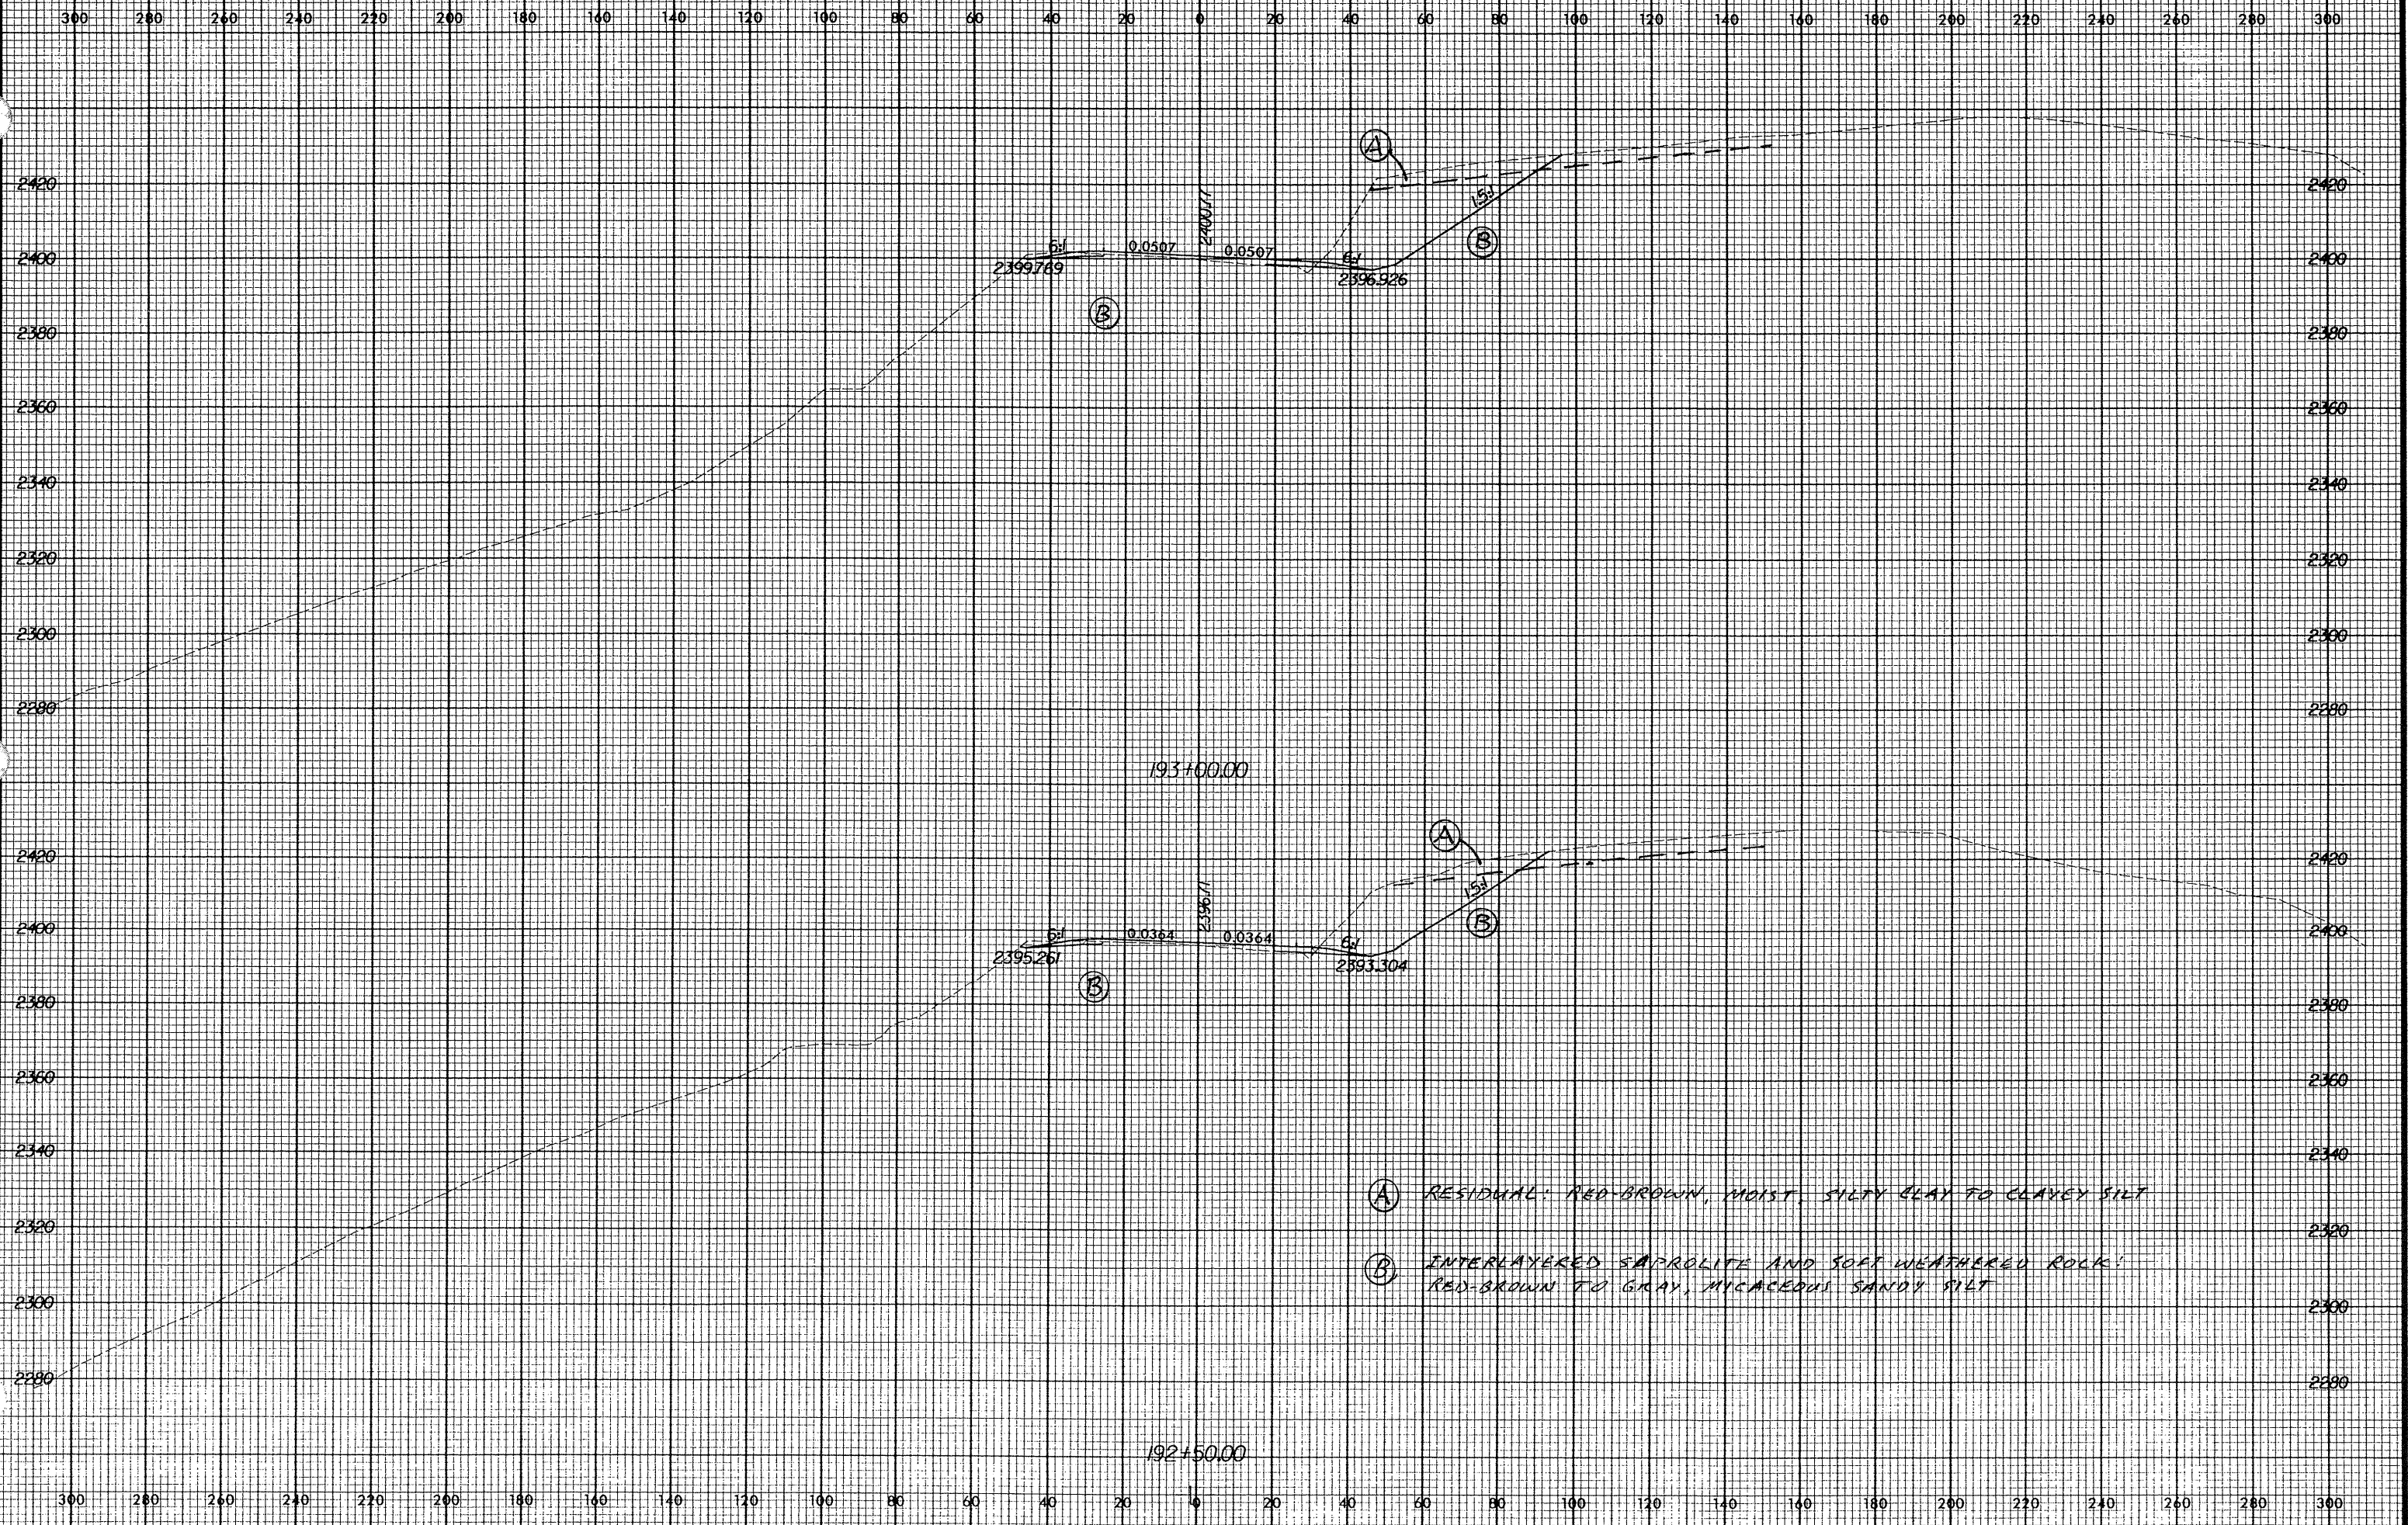

- (A) RESIDUAL: RED-BROWN, MOIST, SILTY CLAY TO CLAYEY SILT
- (B) INTERLAYERED SAPROLITE AND SOFT WEATHERED ROCK: RED-BROWN TO GRAY, MICACEOUS SANDY SILT

0 AUG 2002 2:53 PM