


Rev. 12/12/00

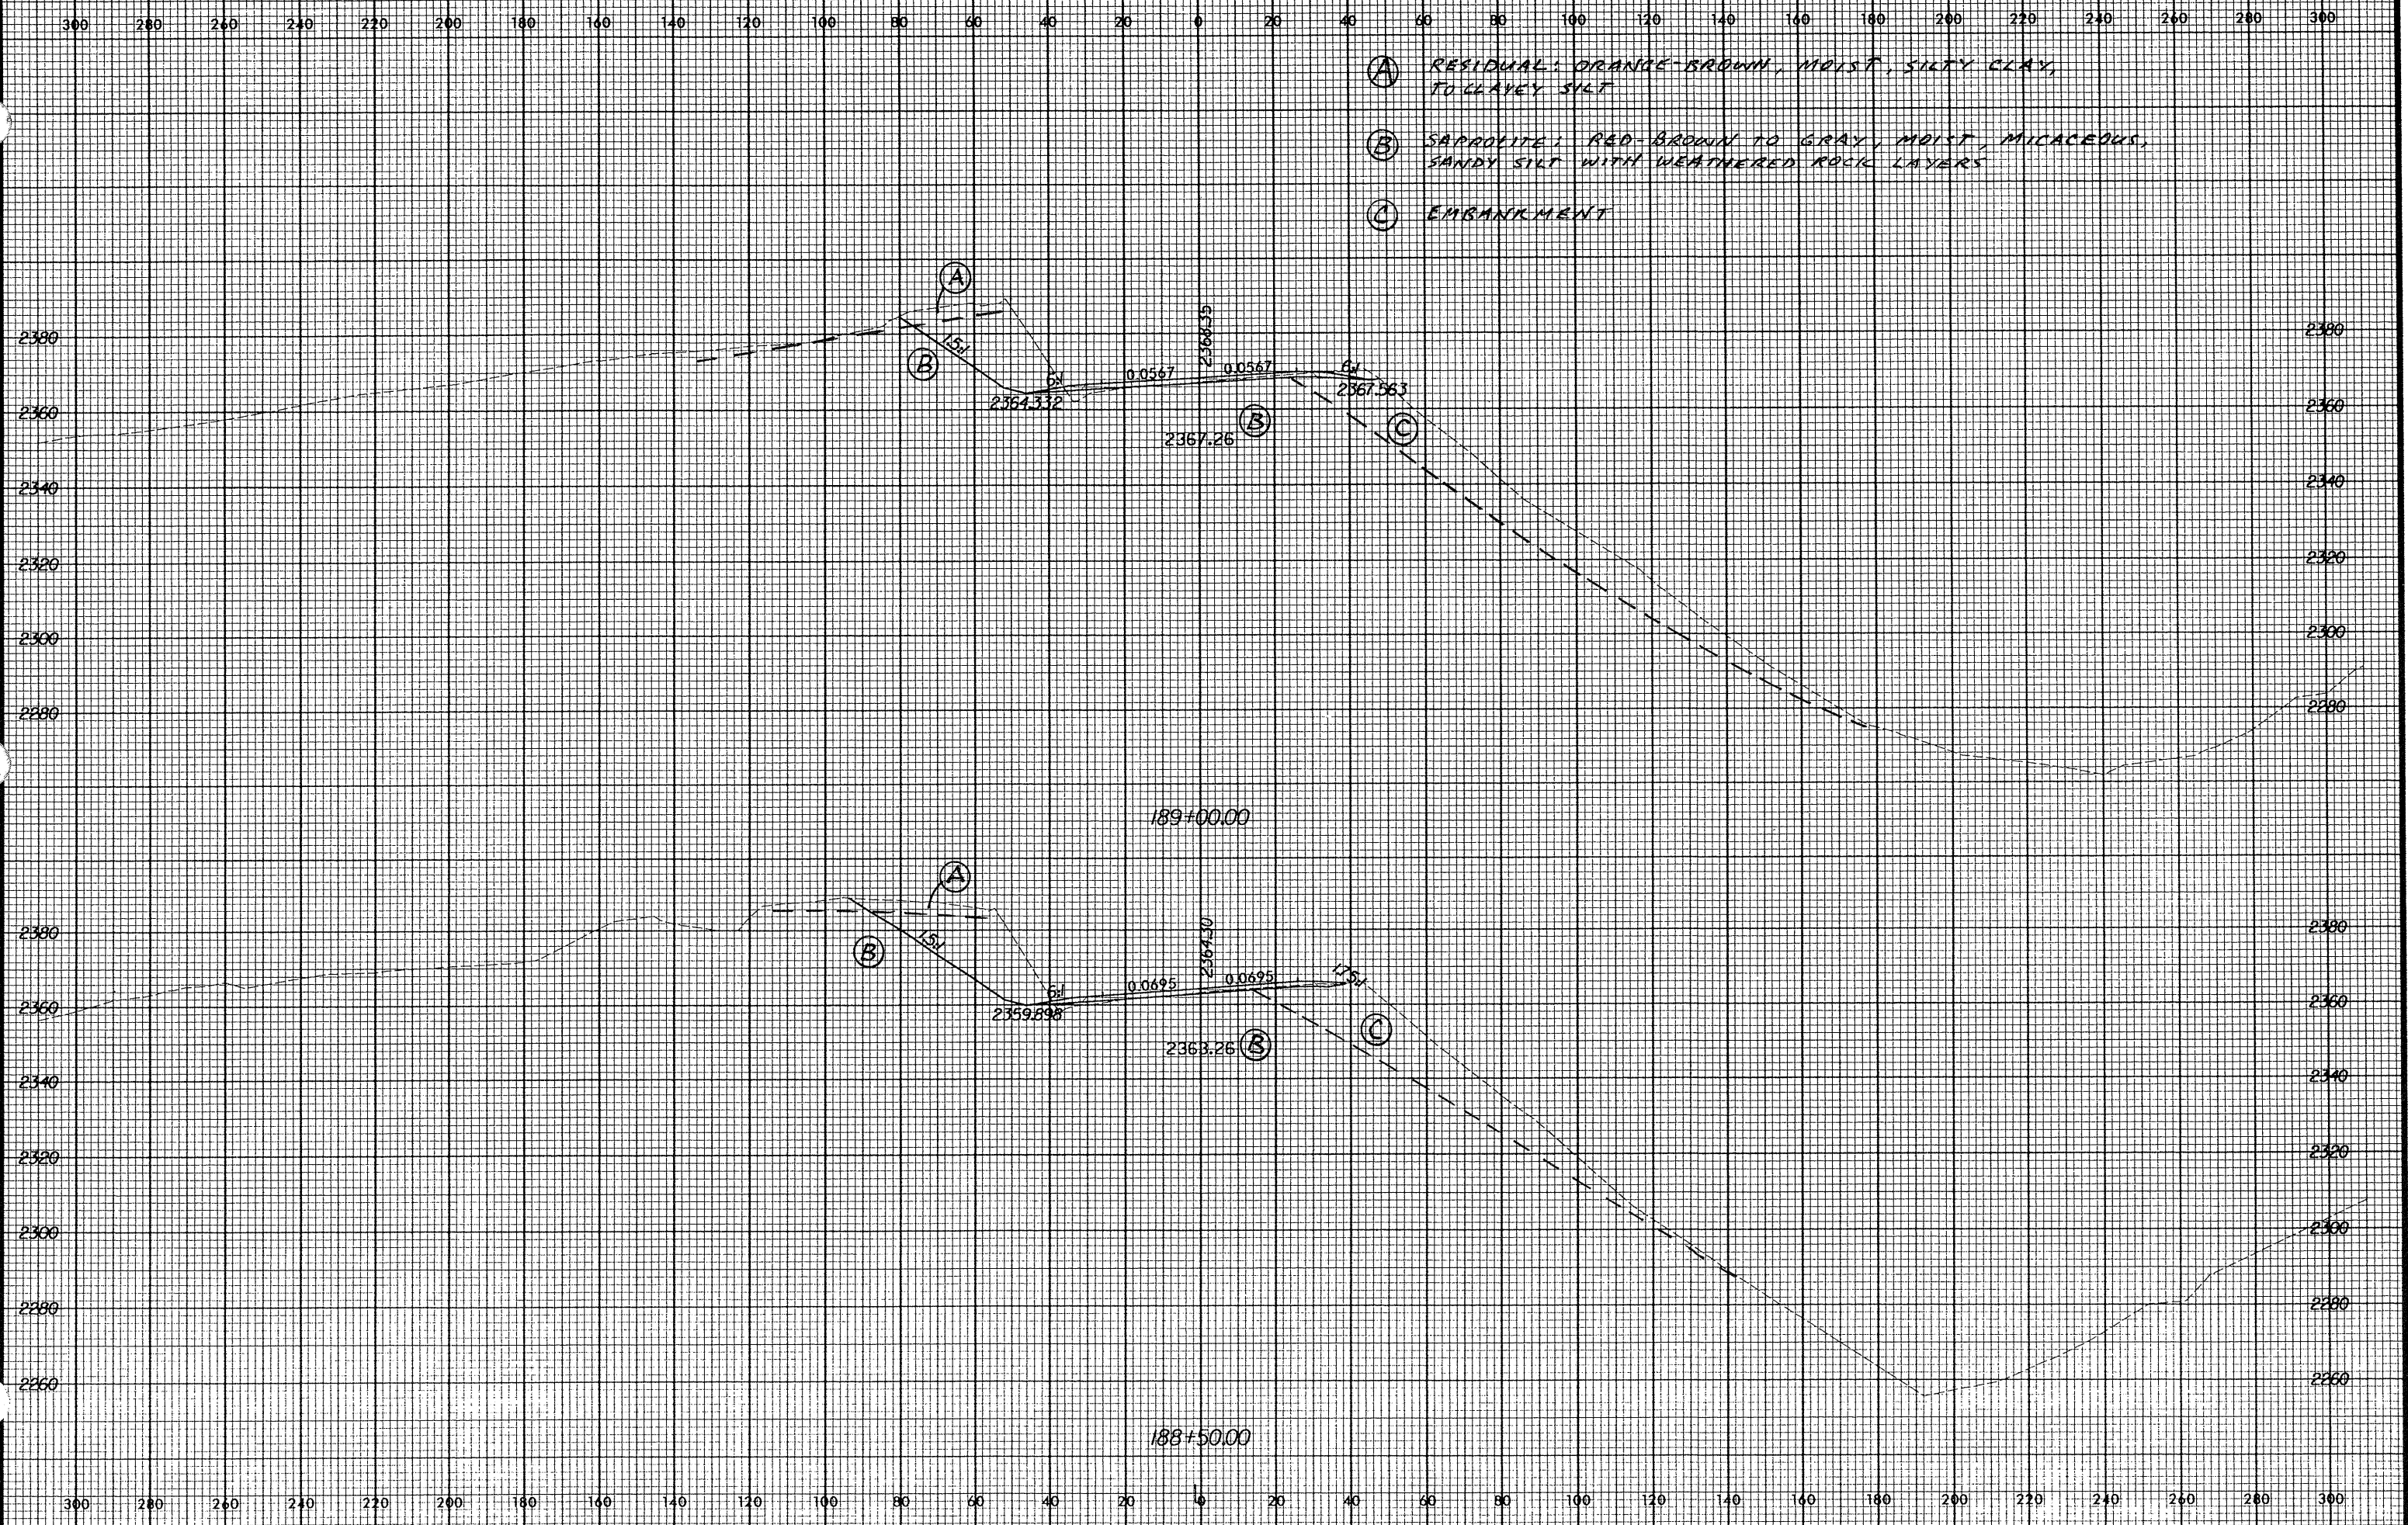

- (A) RESIDUAL: ORANGE-BROWN, MOIST, SILTY CLAY, TO CLAYEY SILT
- (B) SAPROLITE: RED-BROWN TO GRAY, MOIST, MICACEOUS, SANDY SILT WITH WEATHERED ROCK LAYERS
- (C) EMBANKMENT

10 AUG 2001 09:53:50 R-2237B\188+50.00