


Rev 12/12/00

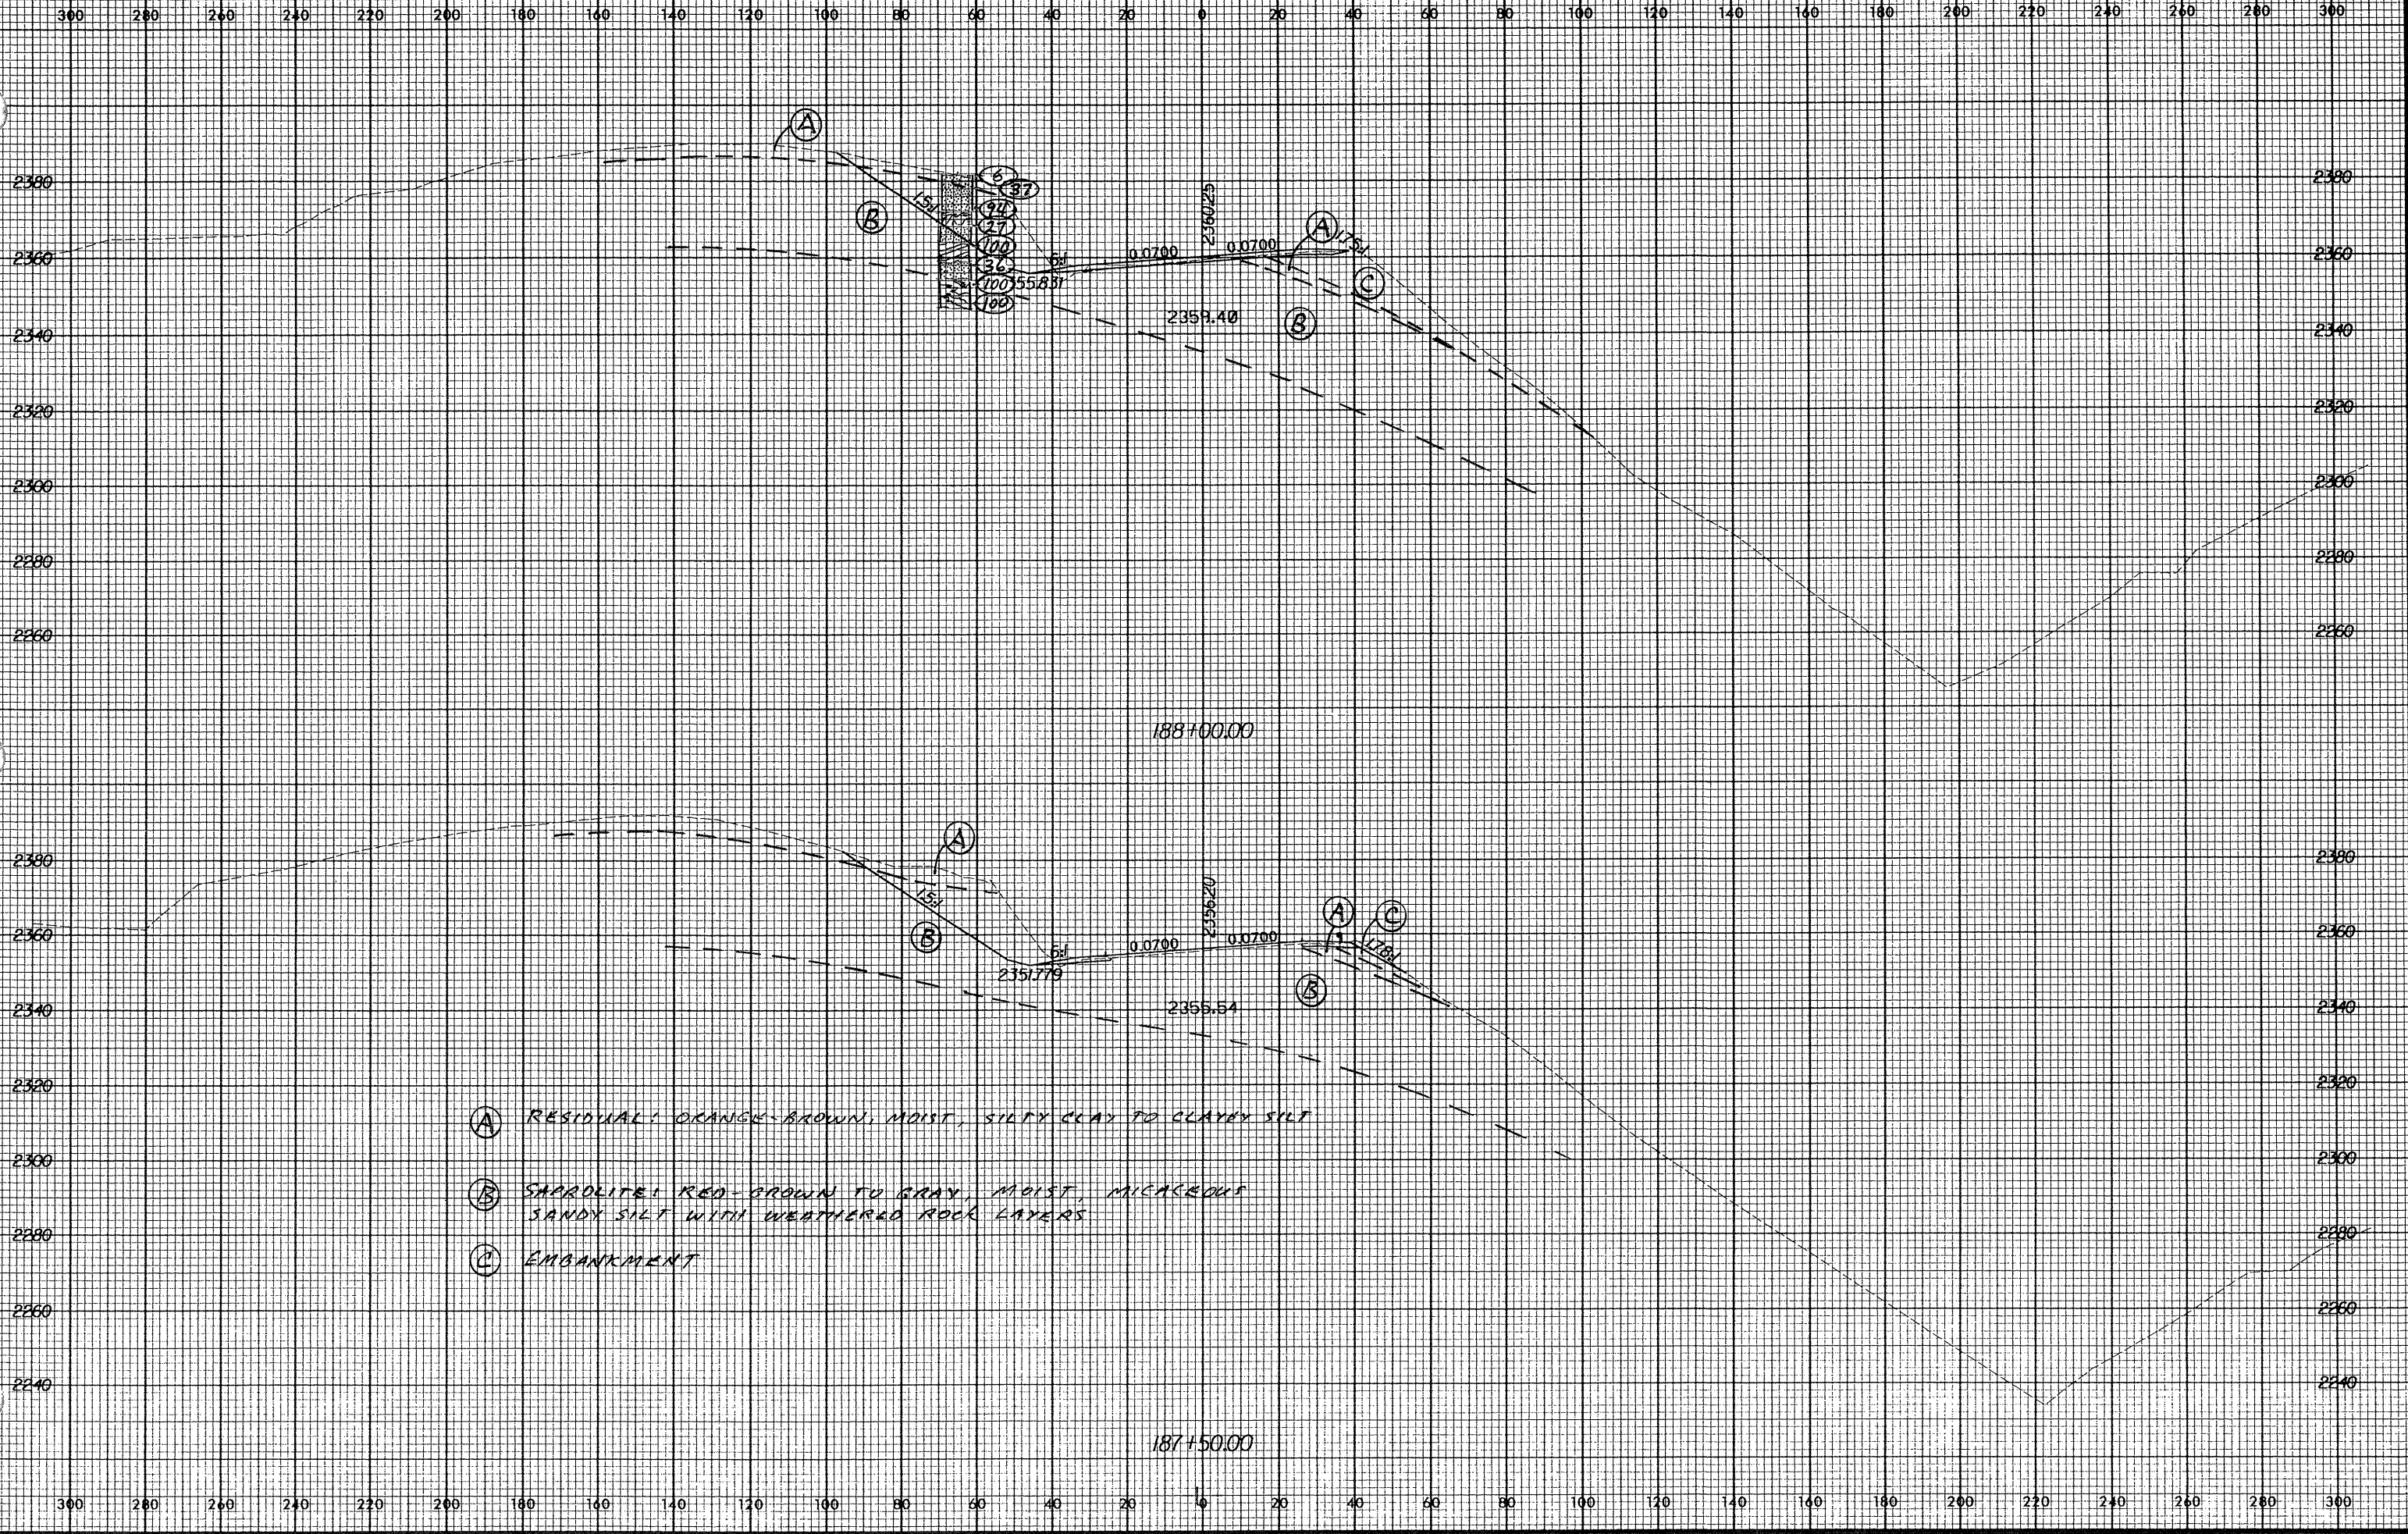

- (A) RESIDUAL: ORANGE-BROWN, MOIST, SILTY CLAY TO CLAYEY SILT
- (B) SANDLITE: RED-BROWN TO GRAY, MOIST, MICACEOUS SANDY SILT WITH WEATHERED ROCK LAYERS
- (C) EMBANKMENT

60, 50, 200, 20, 2237b, 230