


Rev 12/12/00

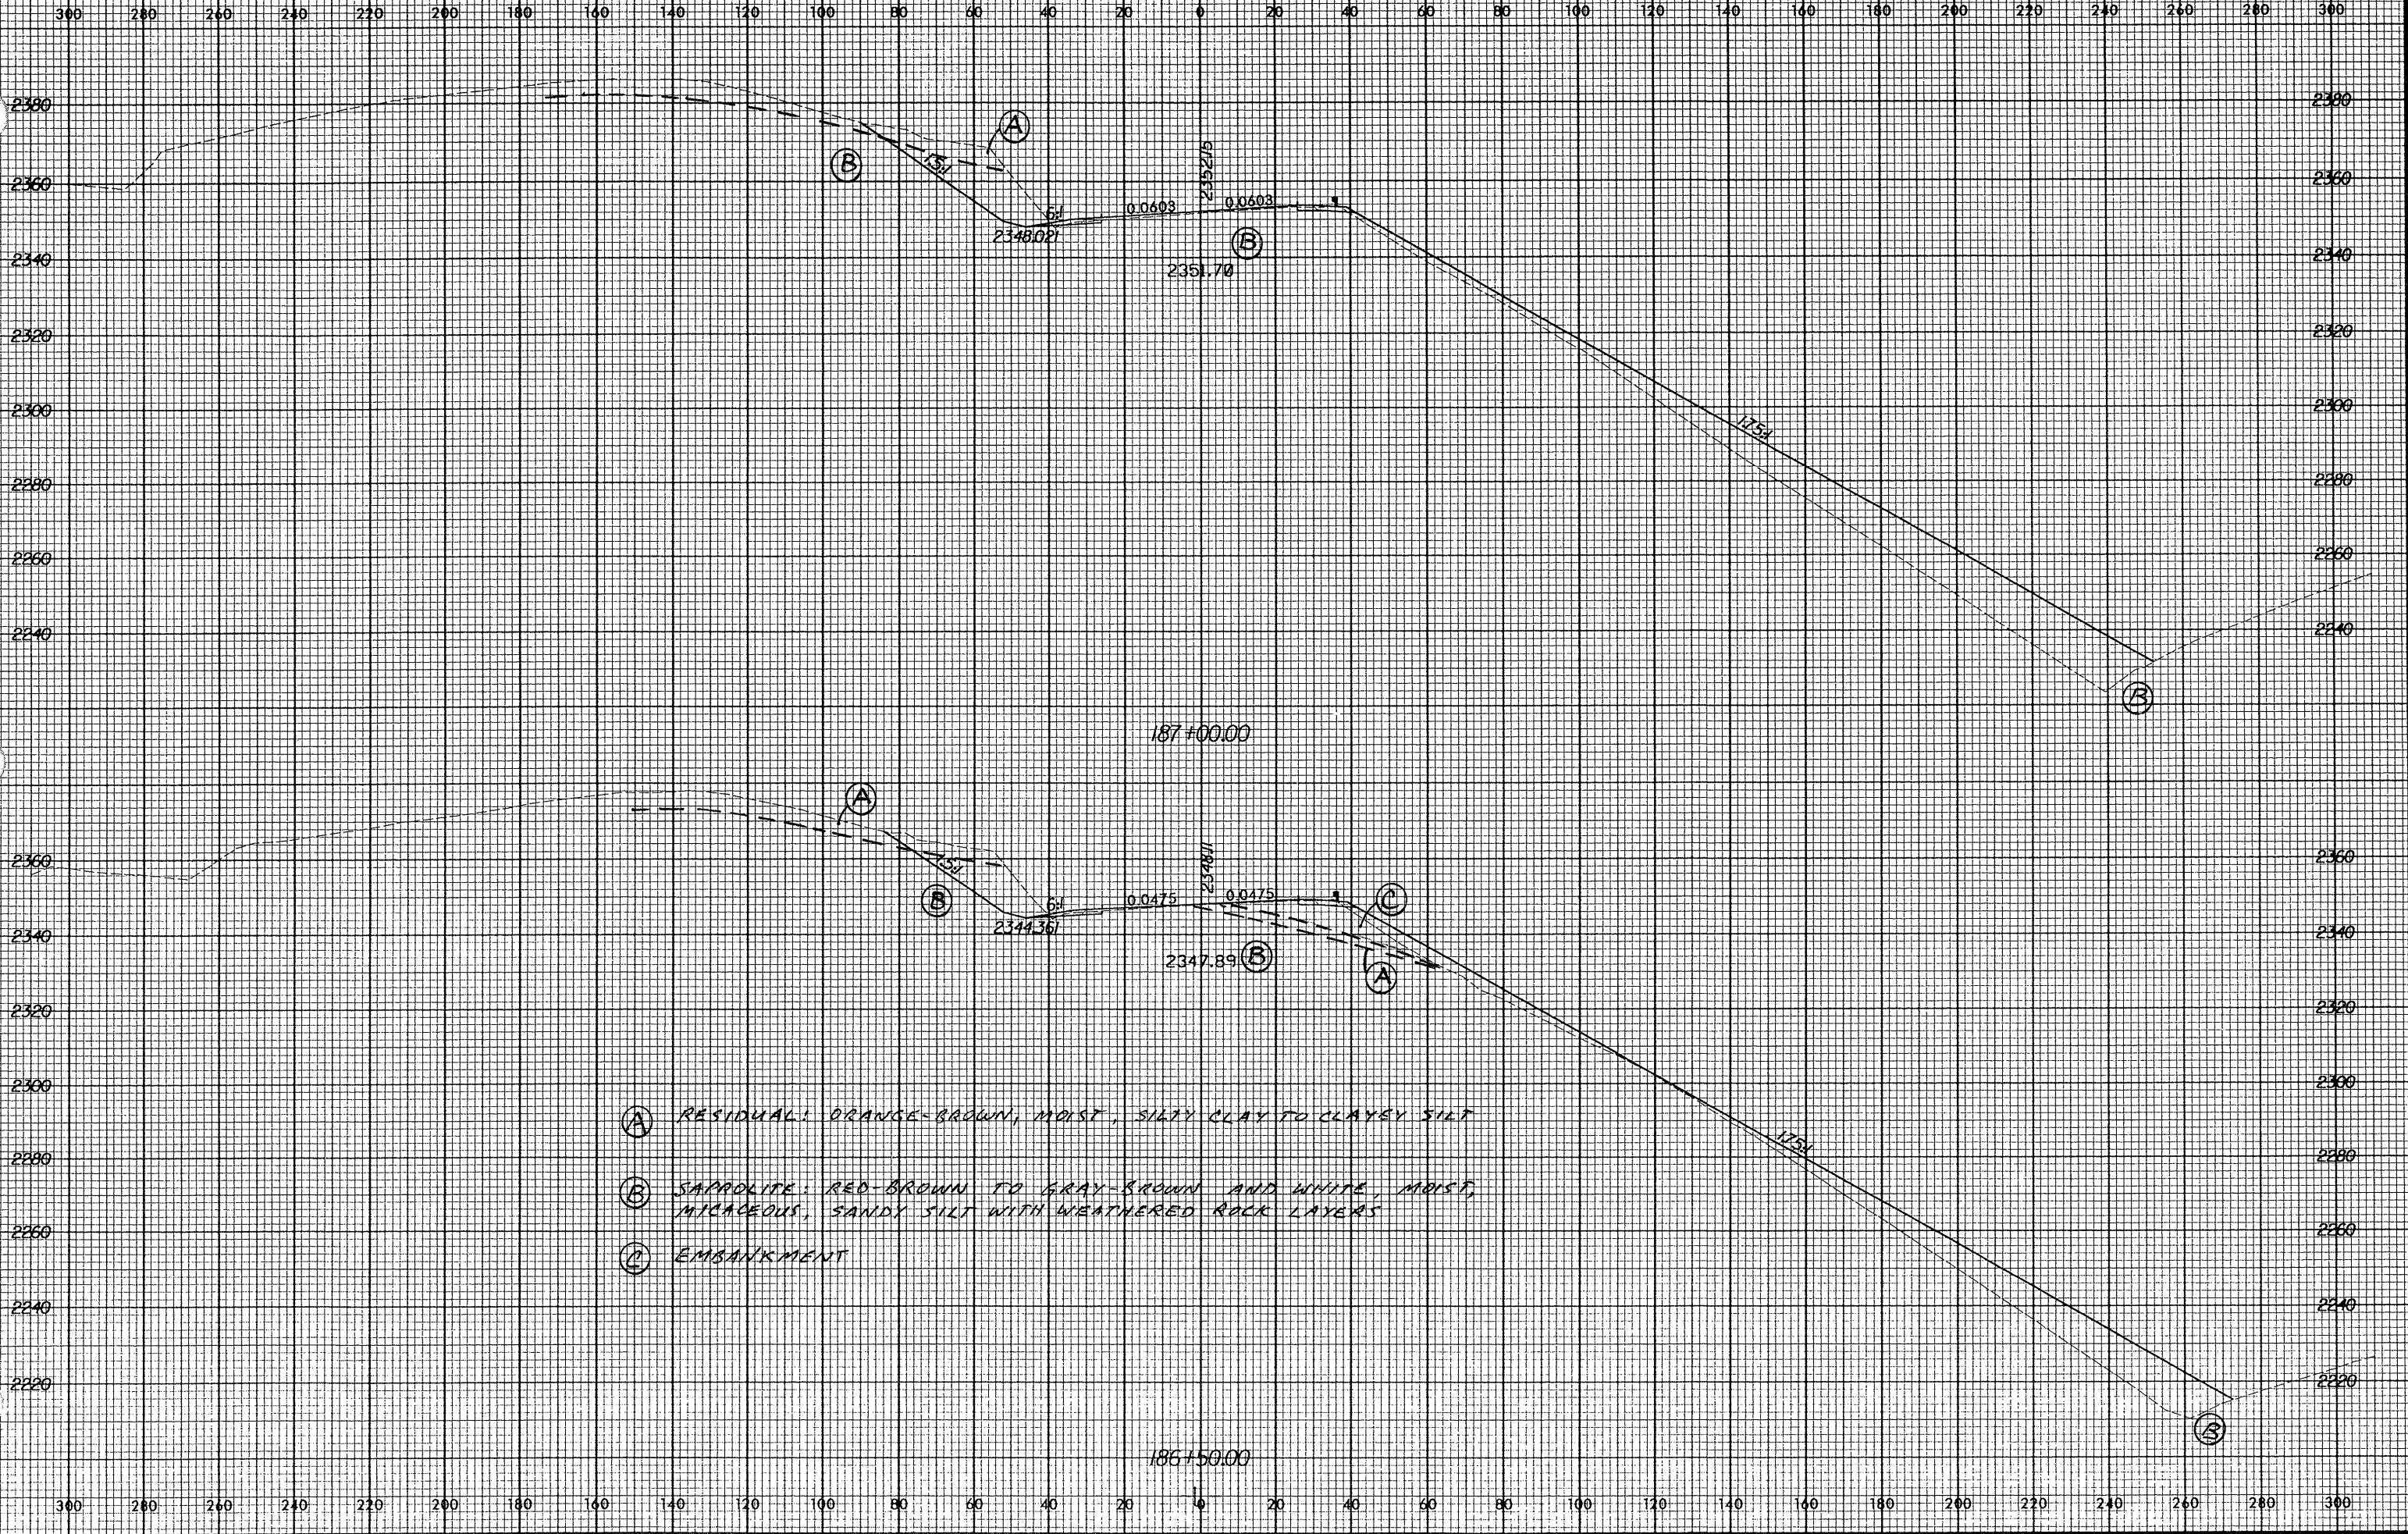

- (A) RESIDUAL: ORANGE-BROWN, MOIST, SILTY CLAY TO CLAYEY SILT
- (B) SAPROLITE: RED-BROWN TO GRAY-BROWN AND WHITE, MOIST, MICACEOUS, SANDY SILT WITH WEATHERED ROCK LAYERS
- (C) EMBANKMENT

29.535  
2237B