


Rev 12/12/00

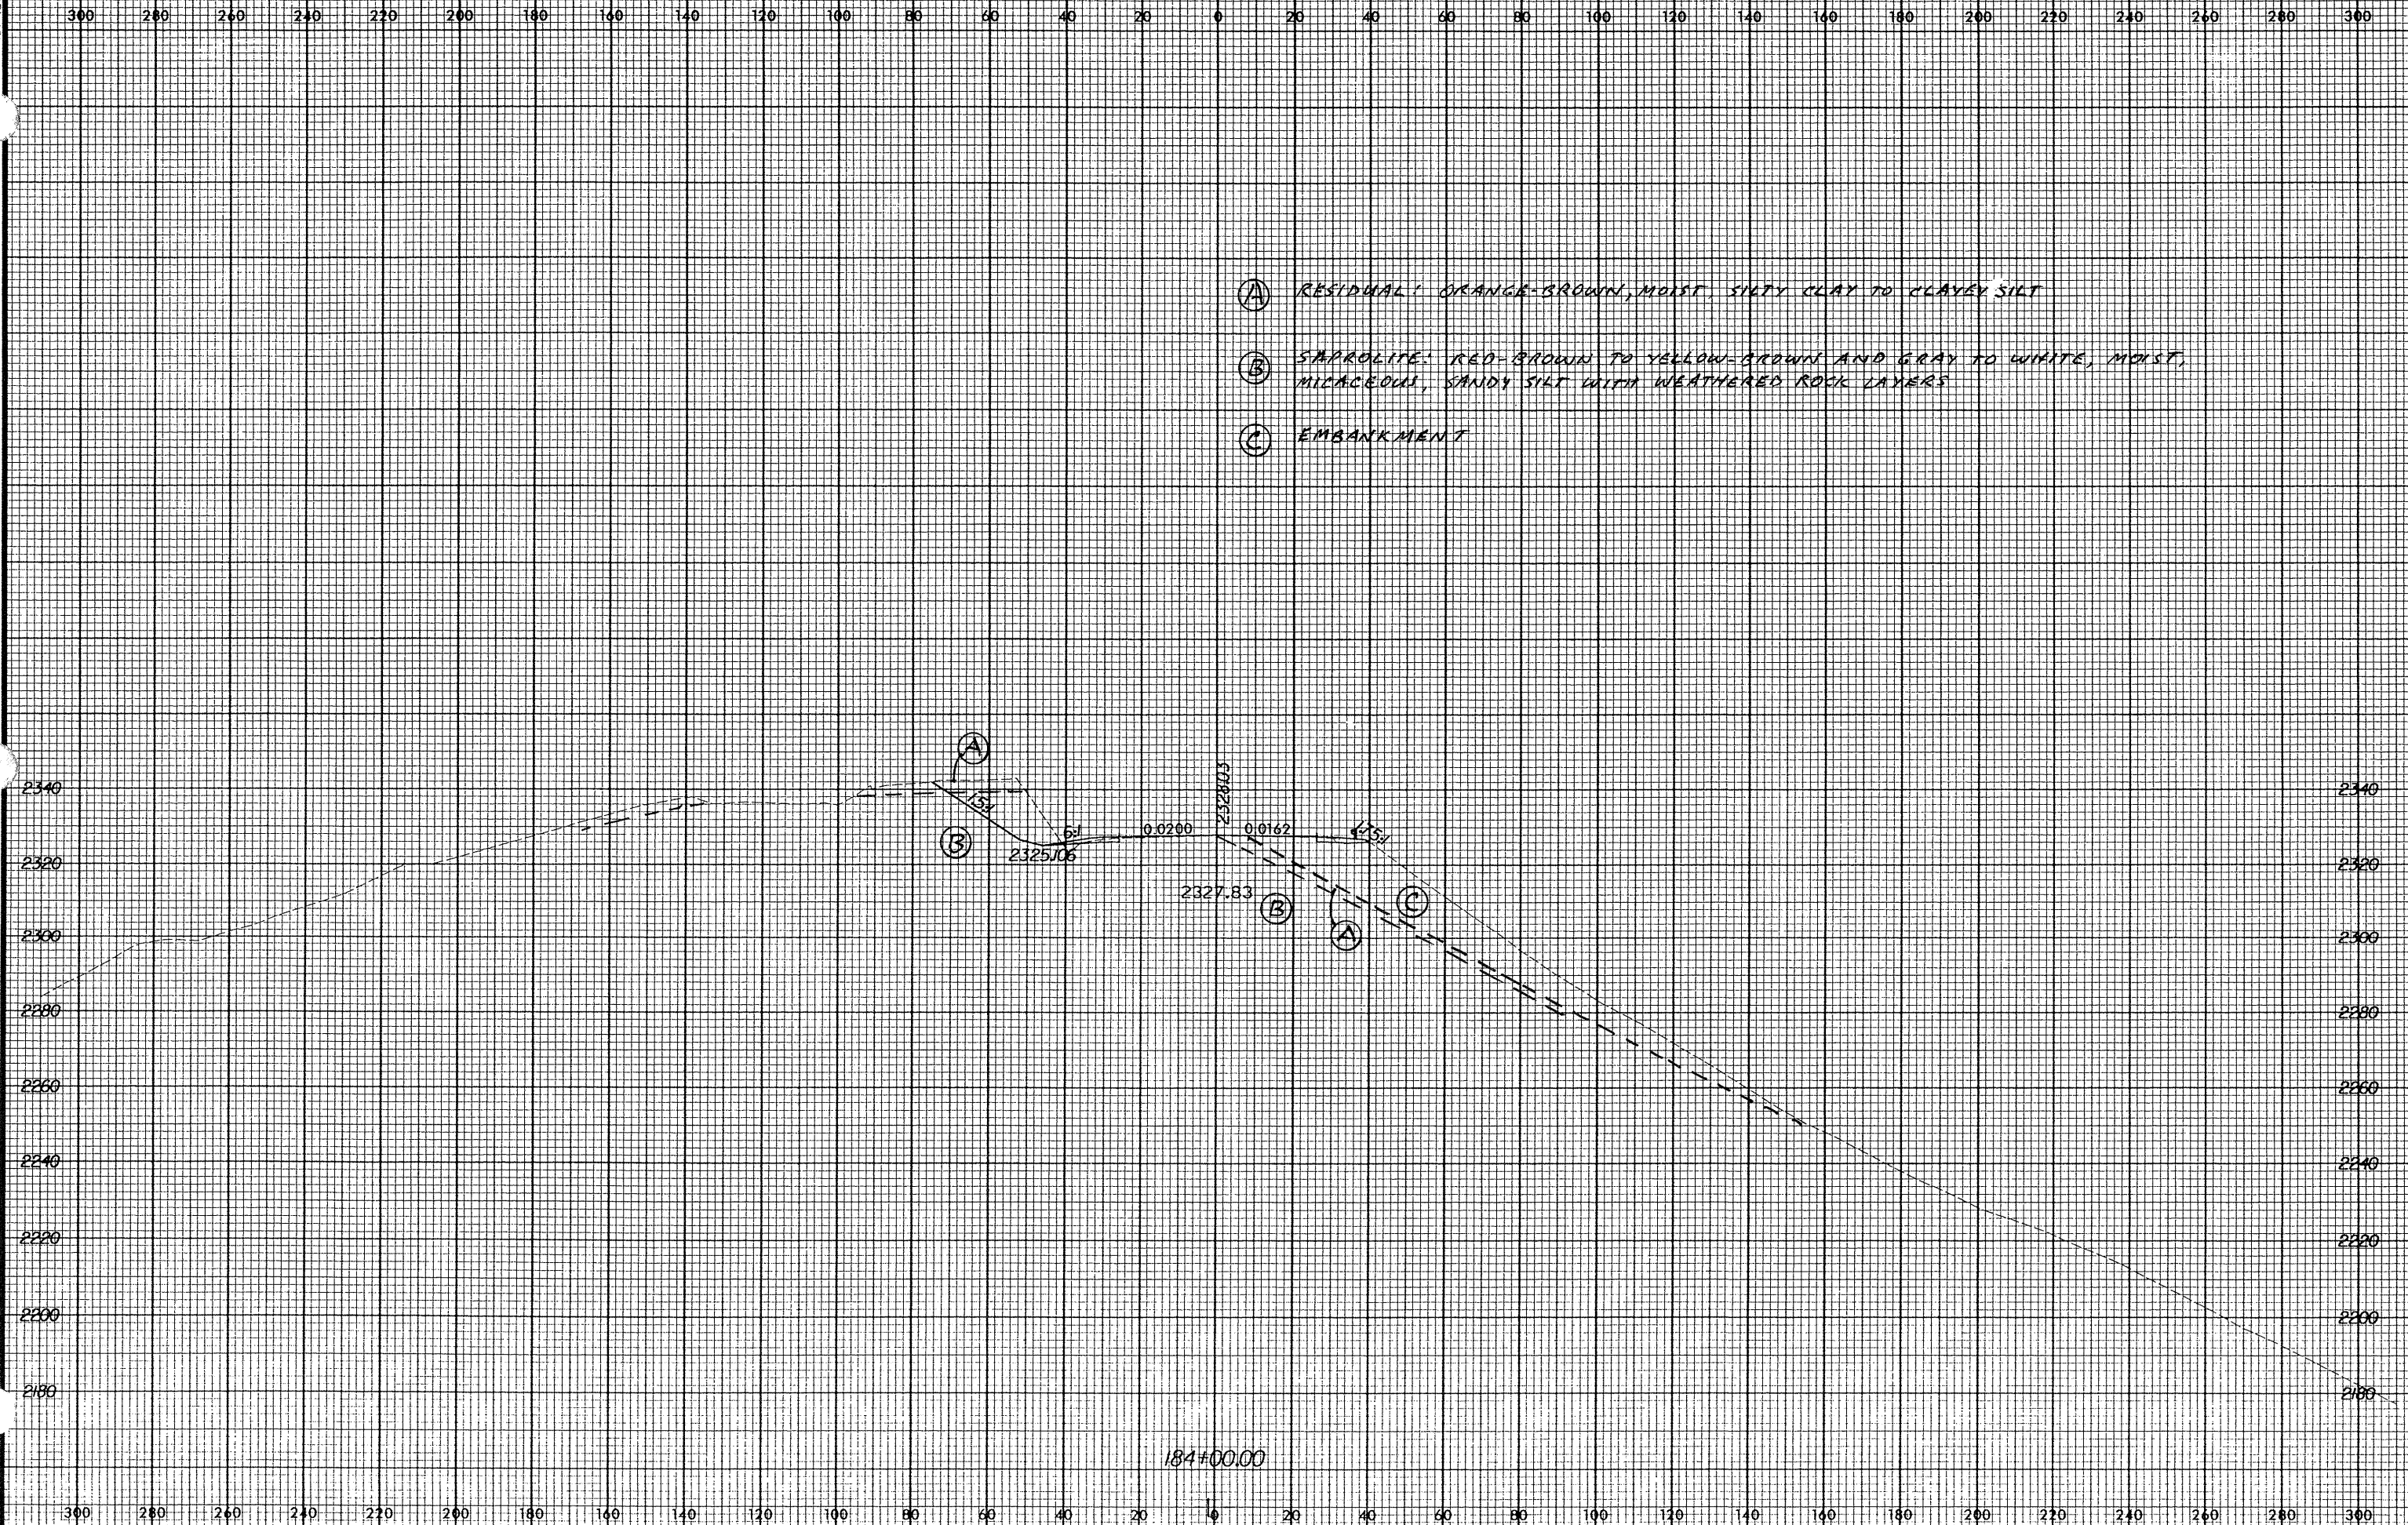

(A) RESIDUAL: ORANGE-BROWN, MOIST, SILTY CLAY TO CLAYEY SILT

(B) SAPROLITE: RED-BROWN TO YELLOW-BROWN AND GRAY TO WHITE, MOIST, MICACEOUS, SANDY SILT WITH WEATHERED ROCK LAYERS

(C) EMBANKMENT

15 AUG 2001 2:15 PM