


Rev. 12/12/00

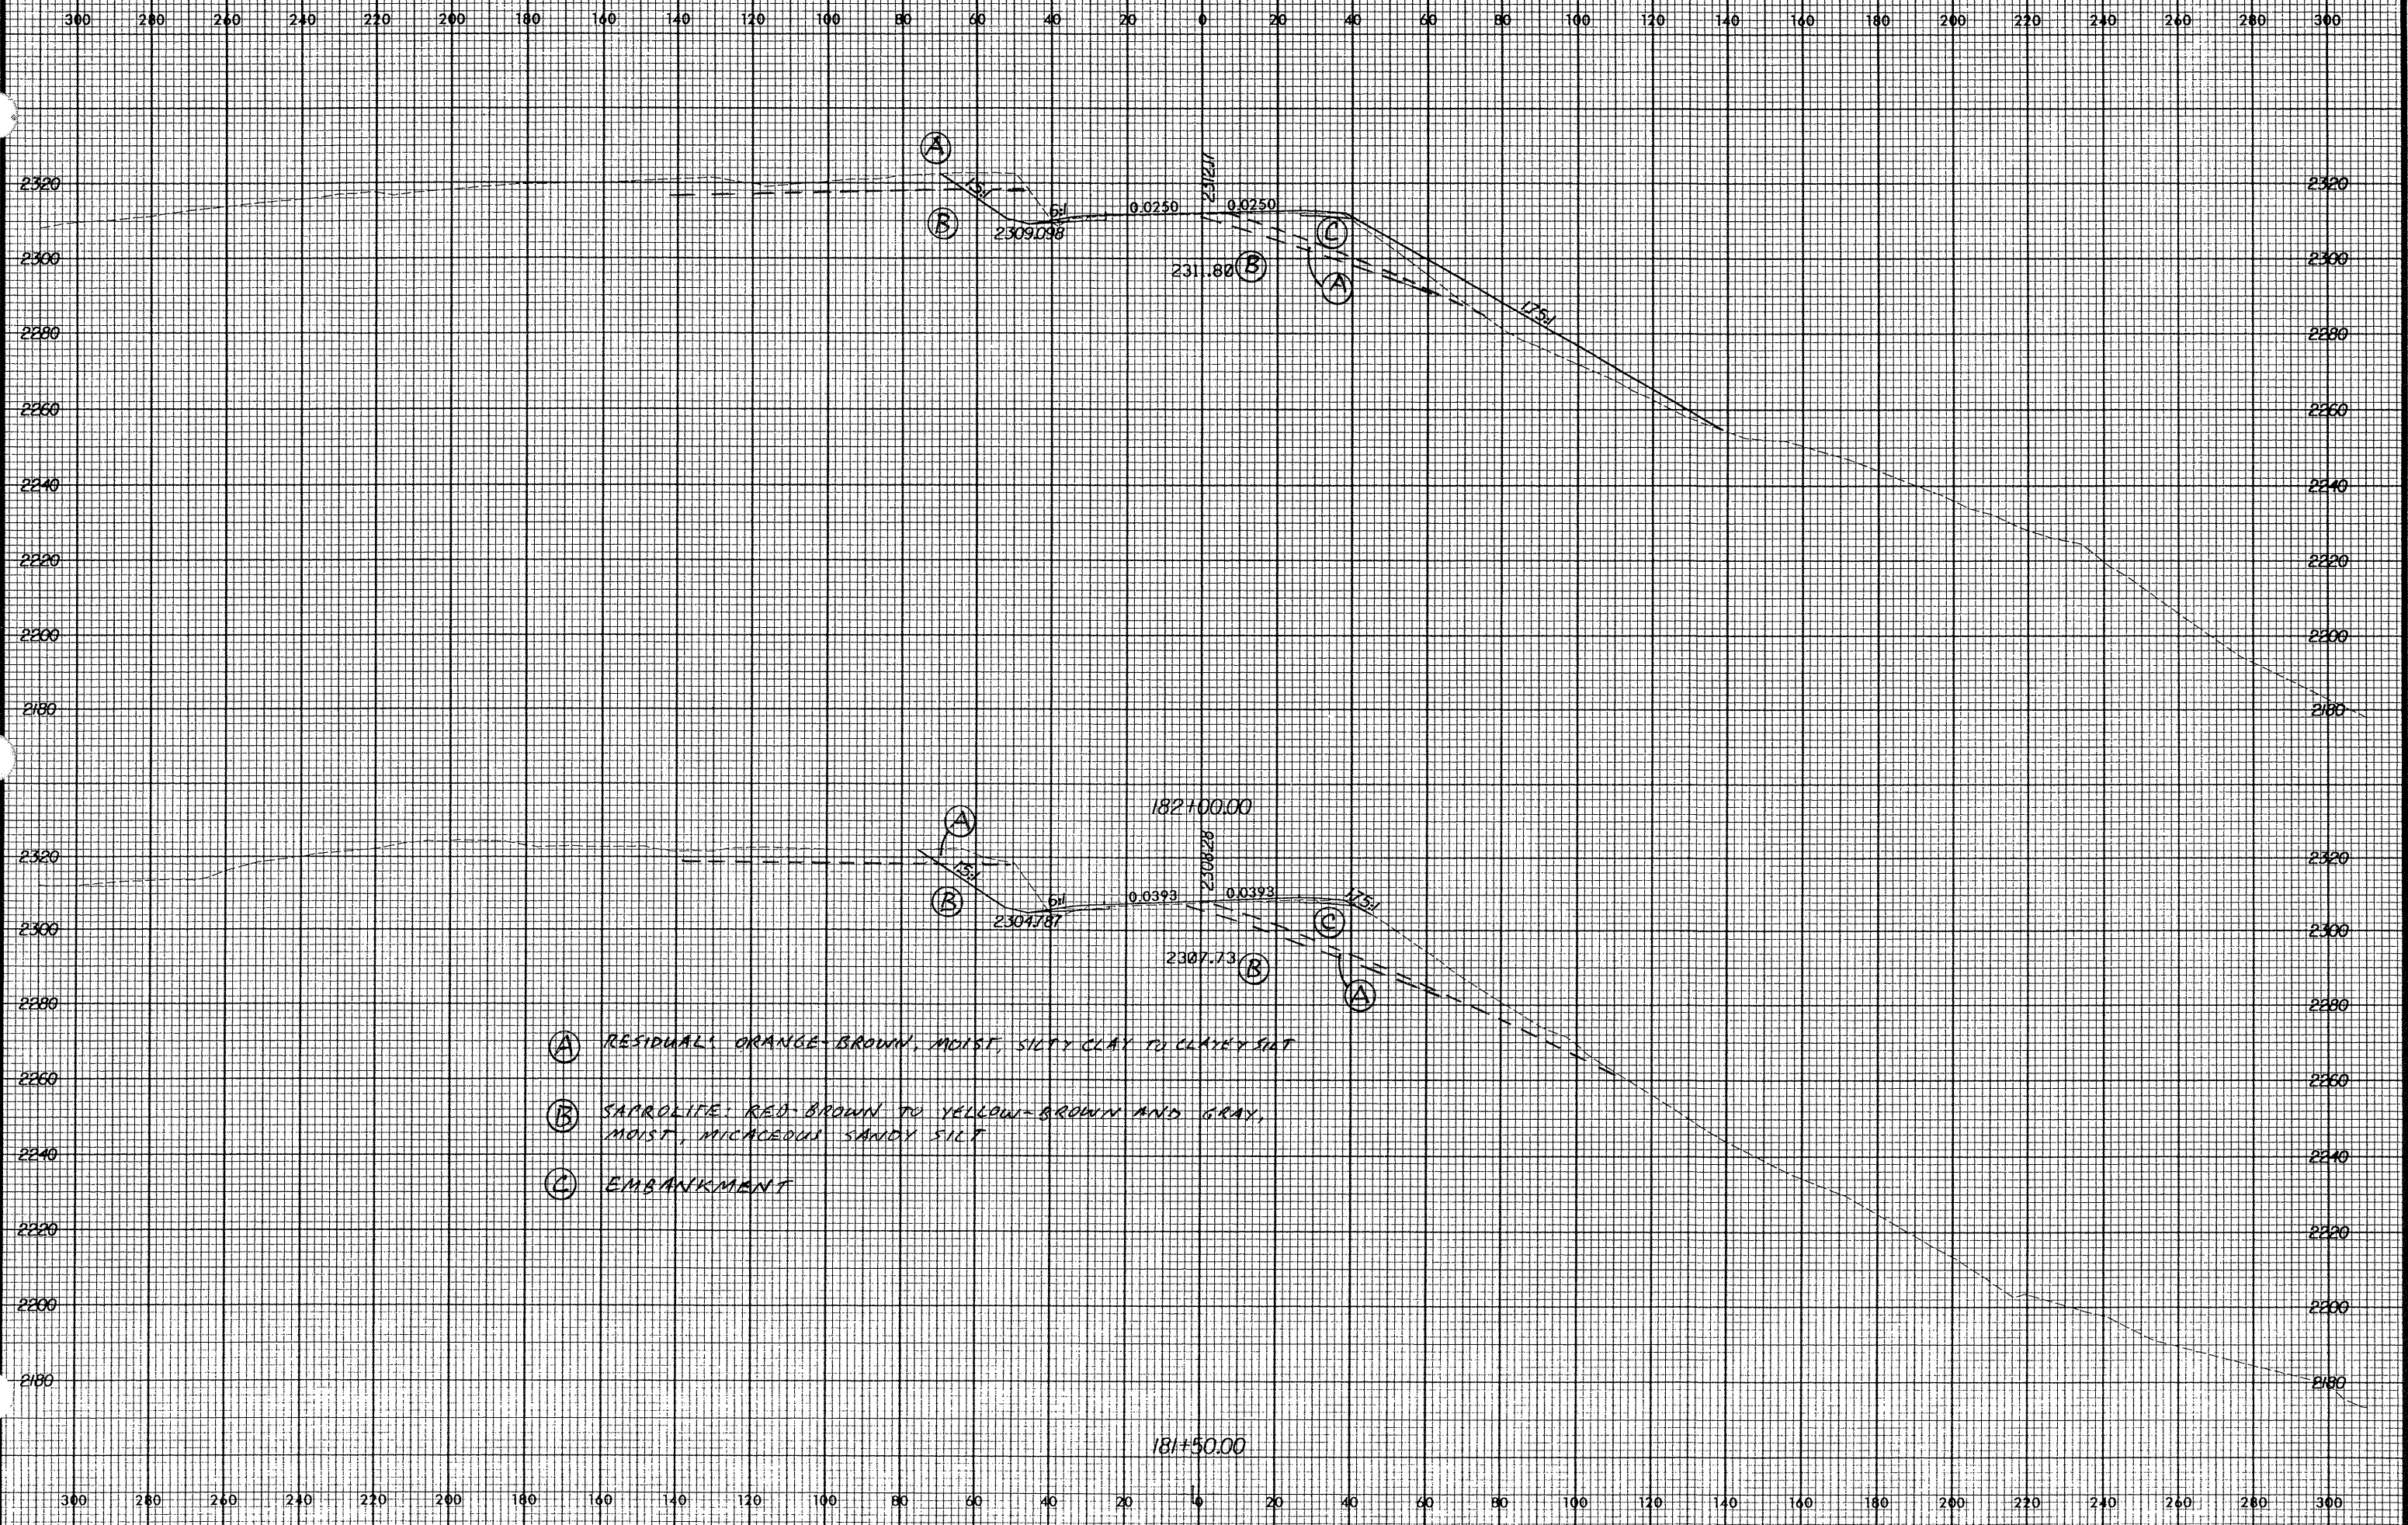

- (A) RESIDUAL: ORANGE-BROWN, MOIST, SILTY CLAY TO CLAYEY SILT
- (B) SAPROLITE: RED-BROWN TO YELLOW-BROWN AND GRAY, MOIST, MICACEOUS SANDY SILT
- (C) EMBANKMENT

0.000000