


Rev 12/12/00

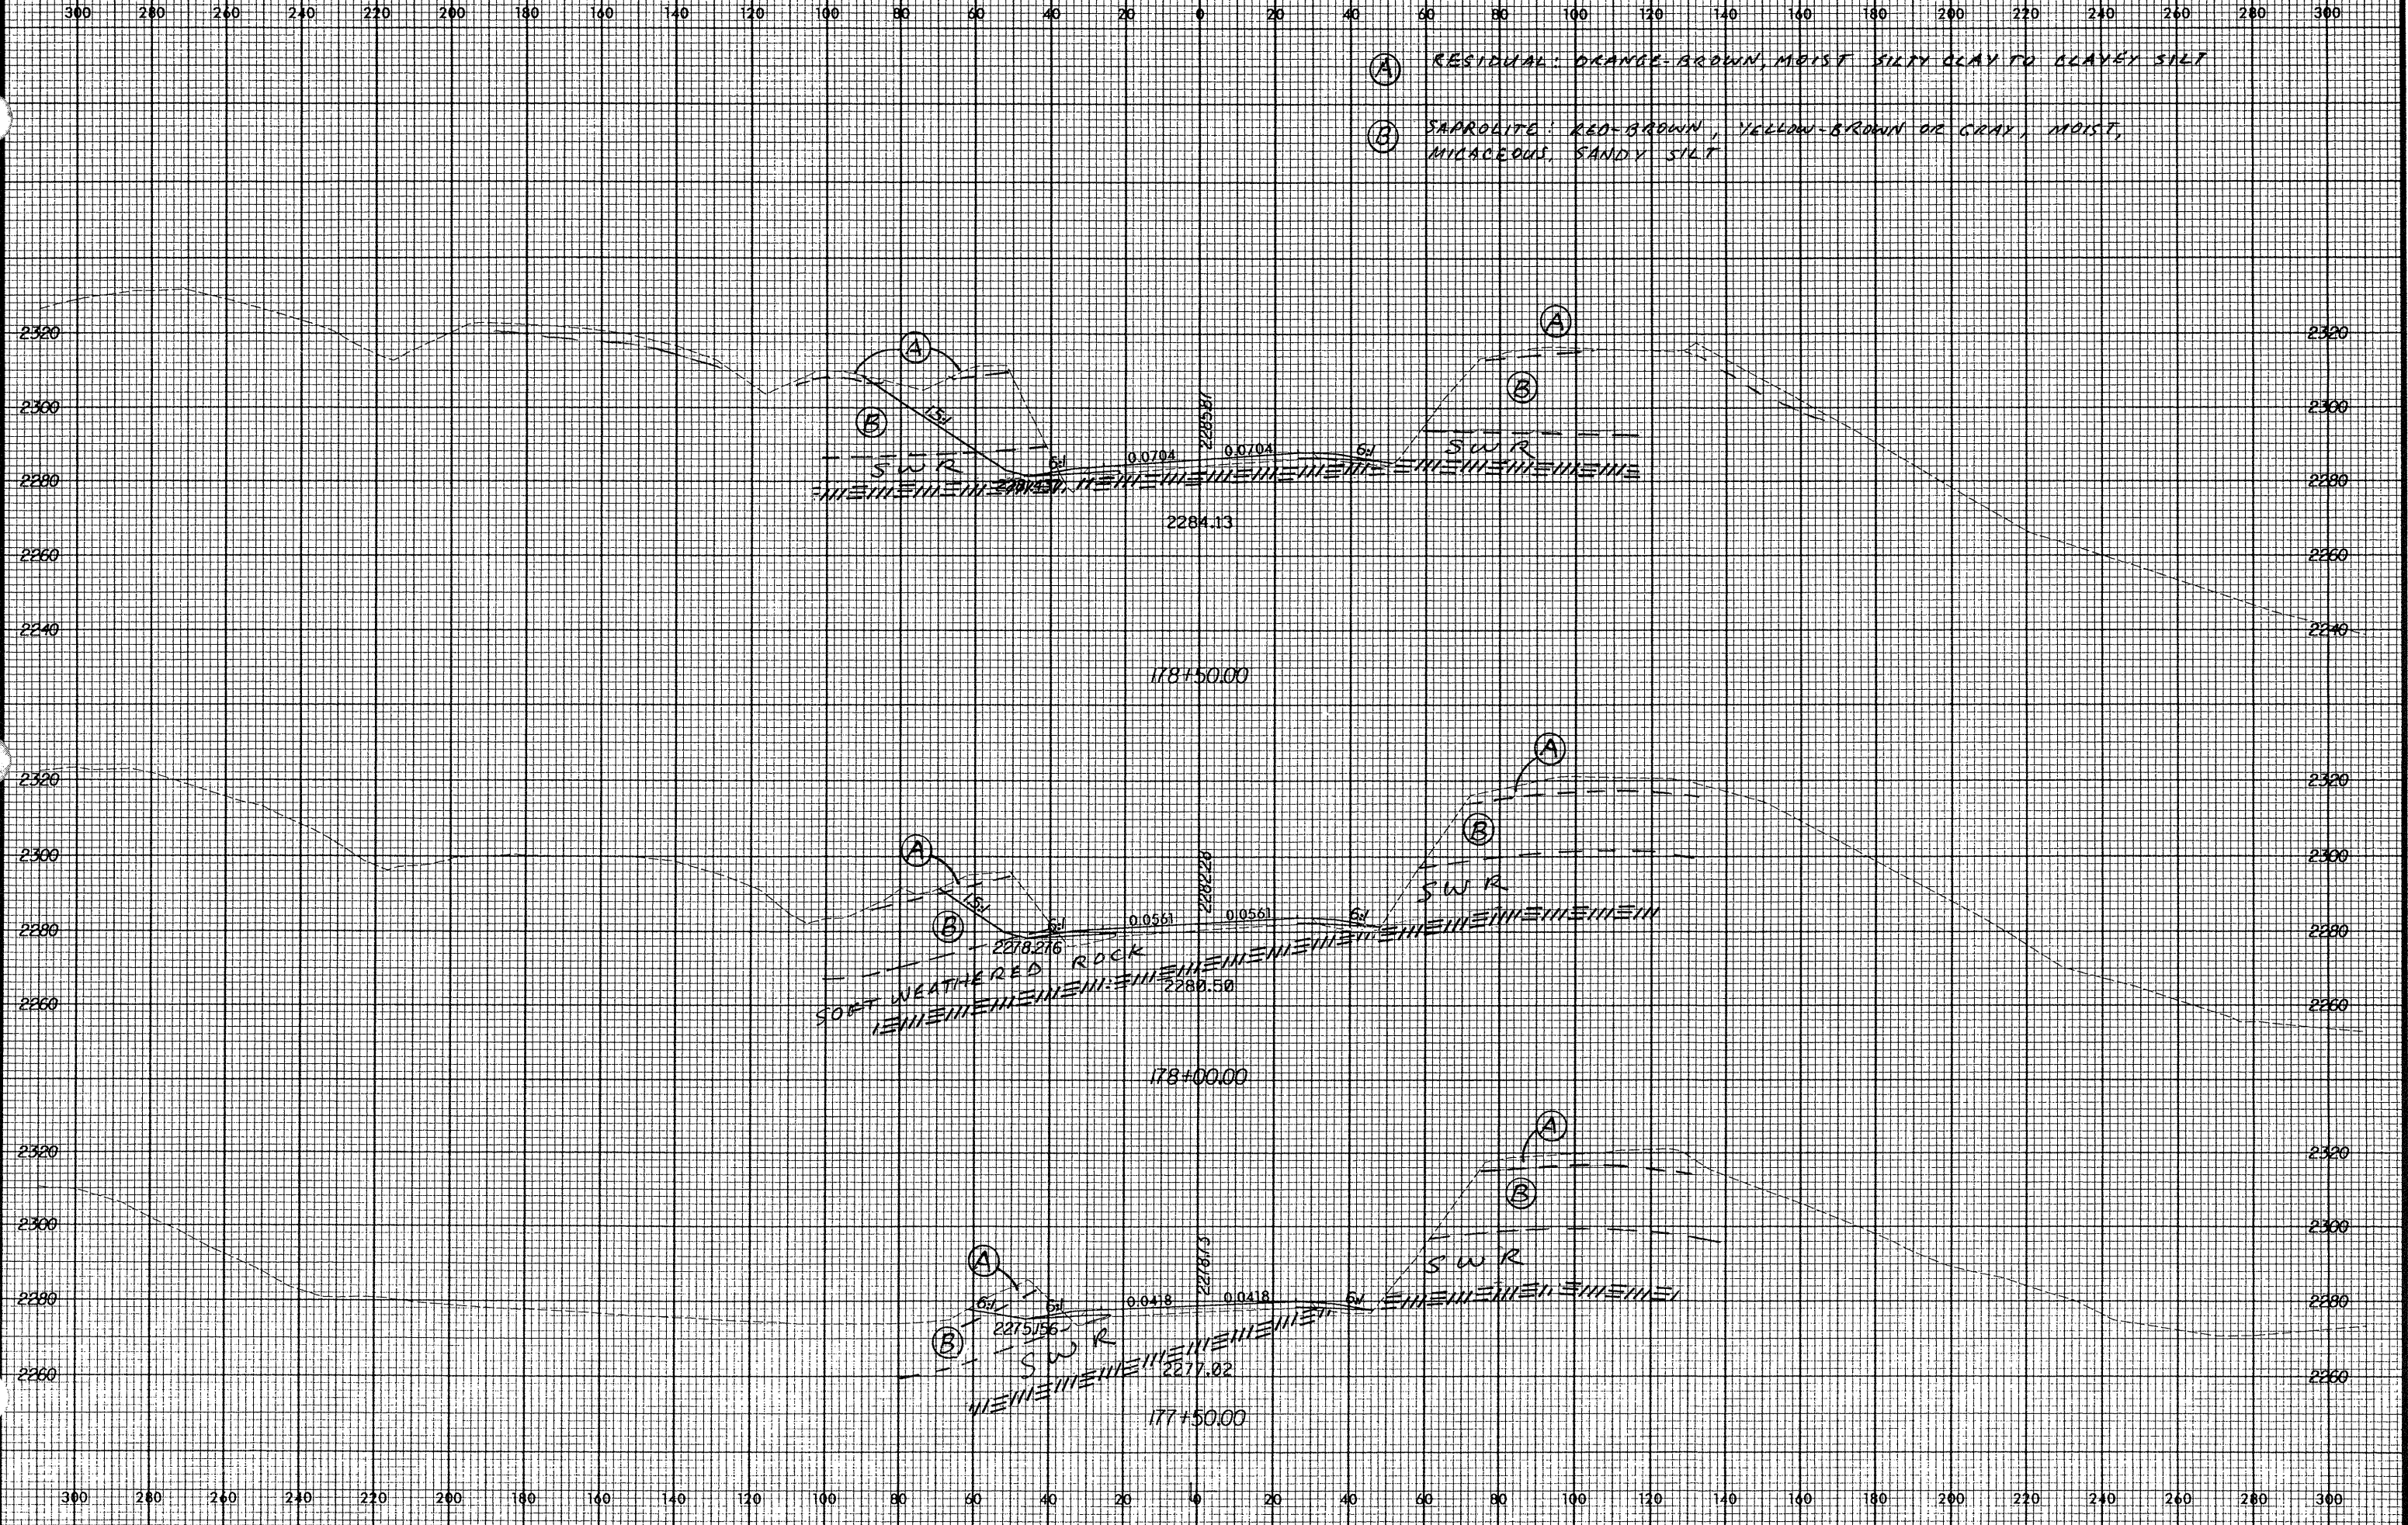

(A) RESIDUAL: ORANGE-BROWN, MOIST SILTY CLAY TO CLAYEY SILT

(B) SAPROLITE: RED-BROWN, YELLOW-BROWN OR GRAY, MOIST, MICACEOUS, SANDY SILT

2285.81
 0.0704
 2284.13
 178+50.00

2282.26
 0.0561
 2280.50
 178+00.00
 SOFT WEATHERED ROCK

2278.73
 0.0418
 2275.56
 2277.02
 177+50.00

0 AUG 2001 09:45:15