


Rev 12/12/00

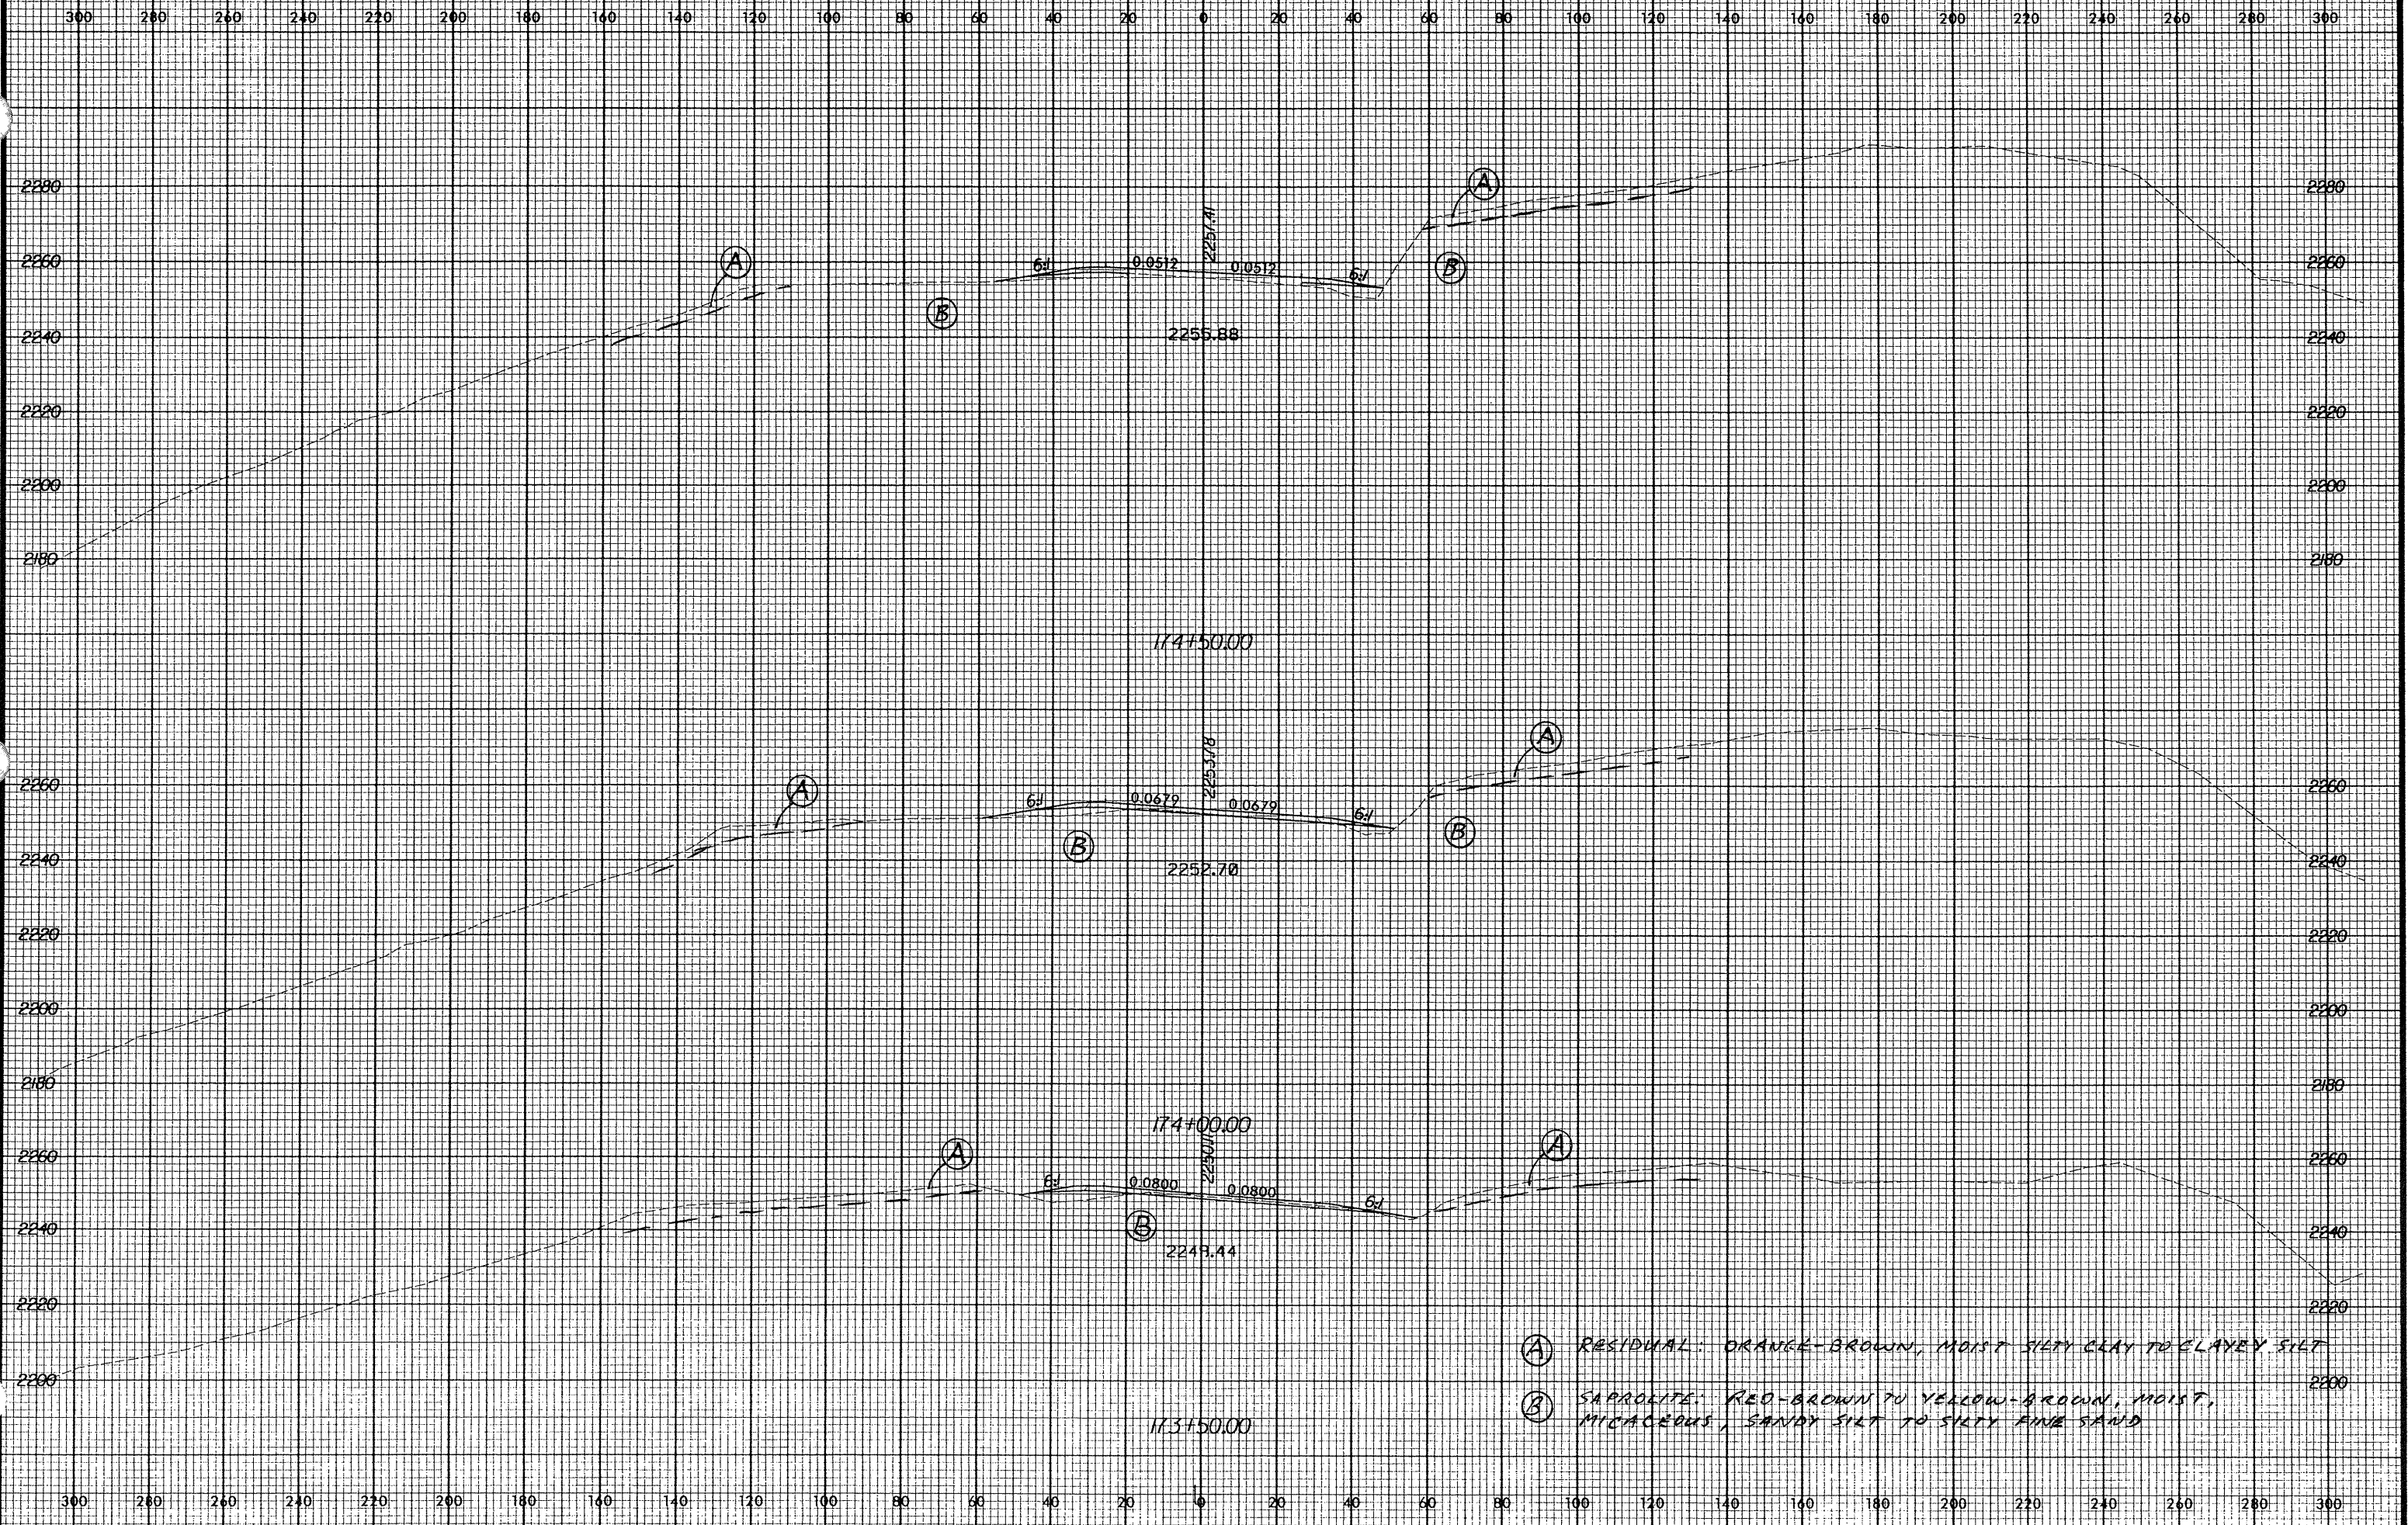

- Ⓐ RESIDUAL: ORANGE-BROWN, MOIST SILTY CLAY TO CLAYEY SILT
- Ⓑ SAPROLITE: RED-BROWN TO YELLOW-BROWN, MOIST, MICACEOUS, SANDY SILT TO SILTY FINE SAND

0 AUG 2007
09:53:37 AM