


Rev 12/12/00

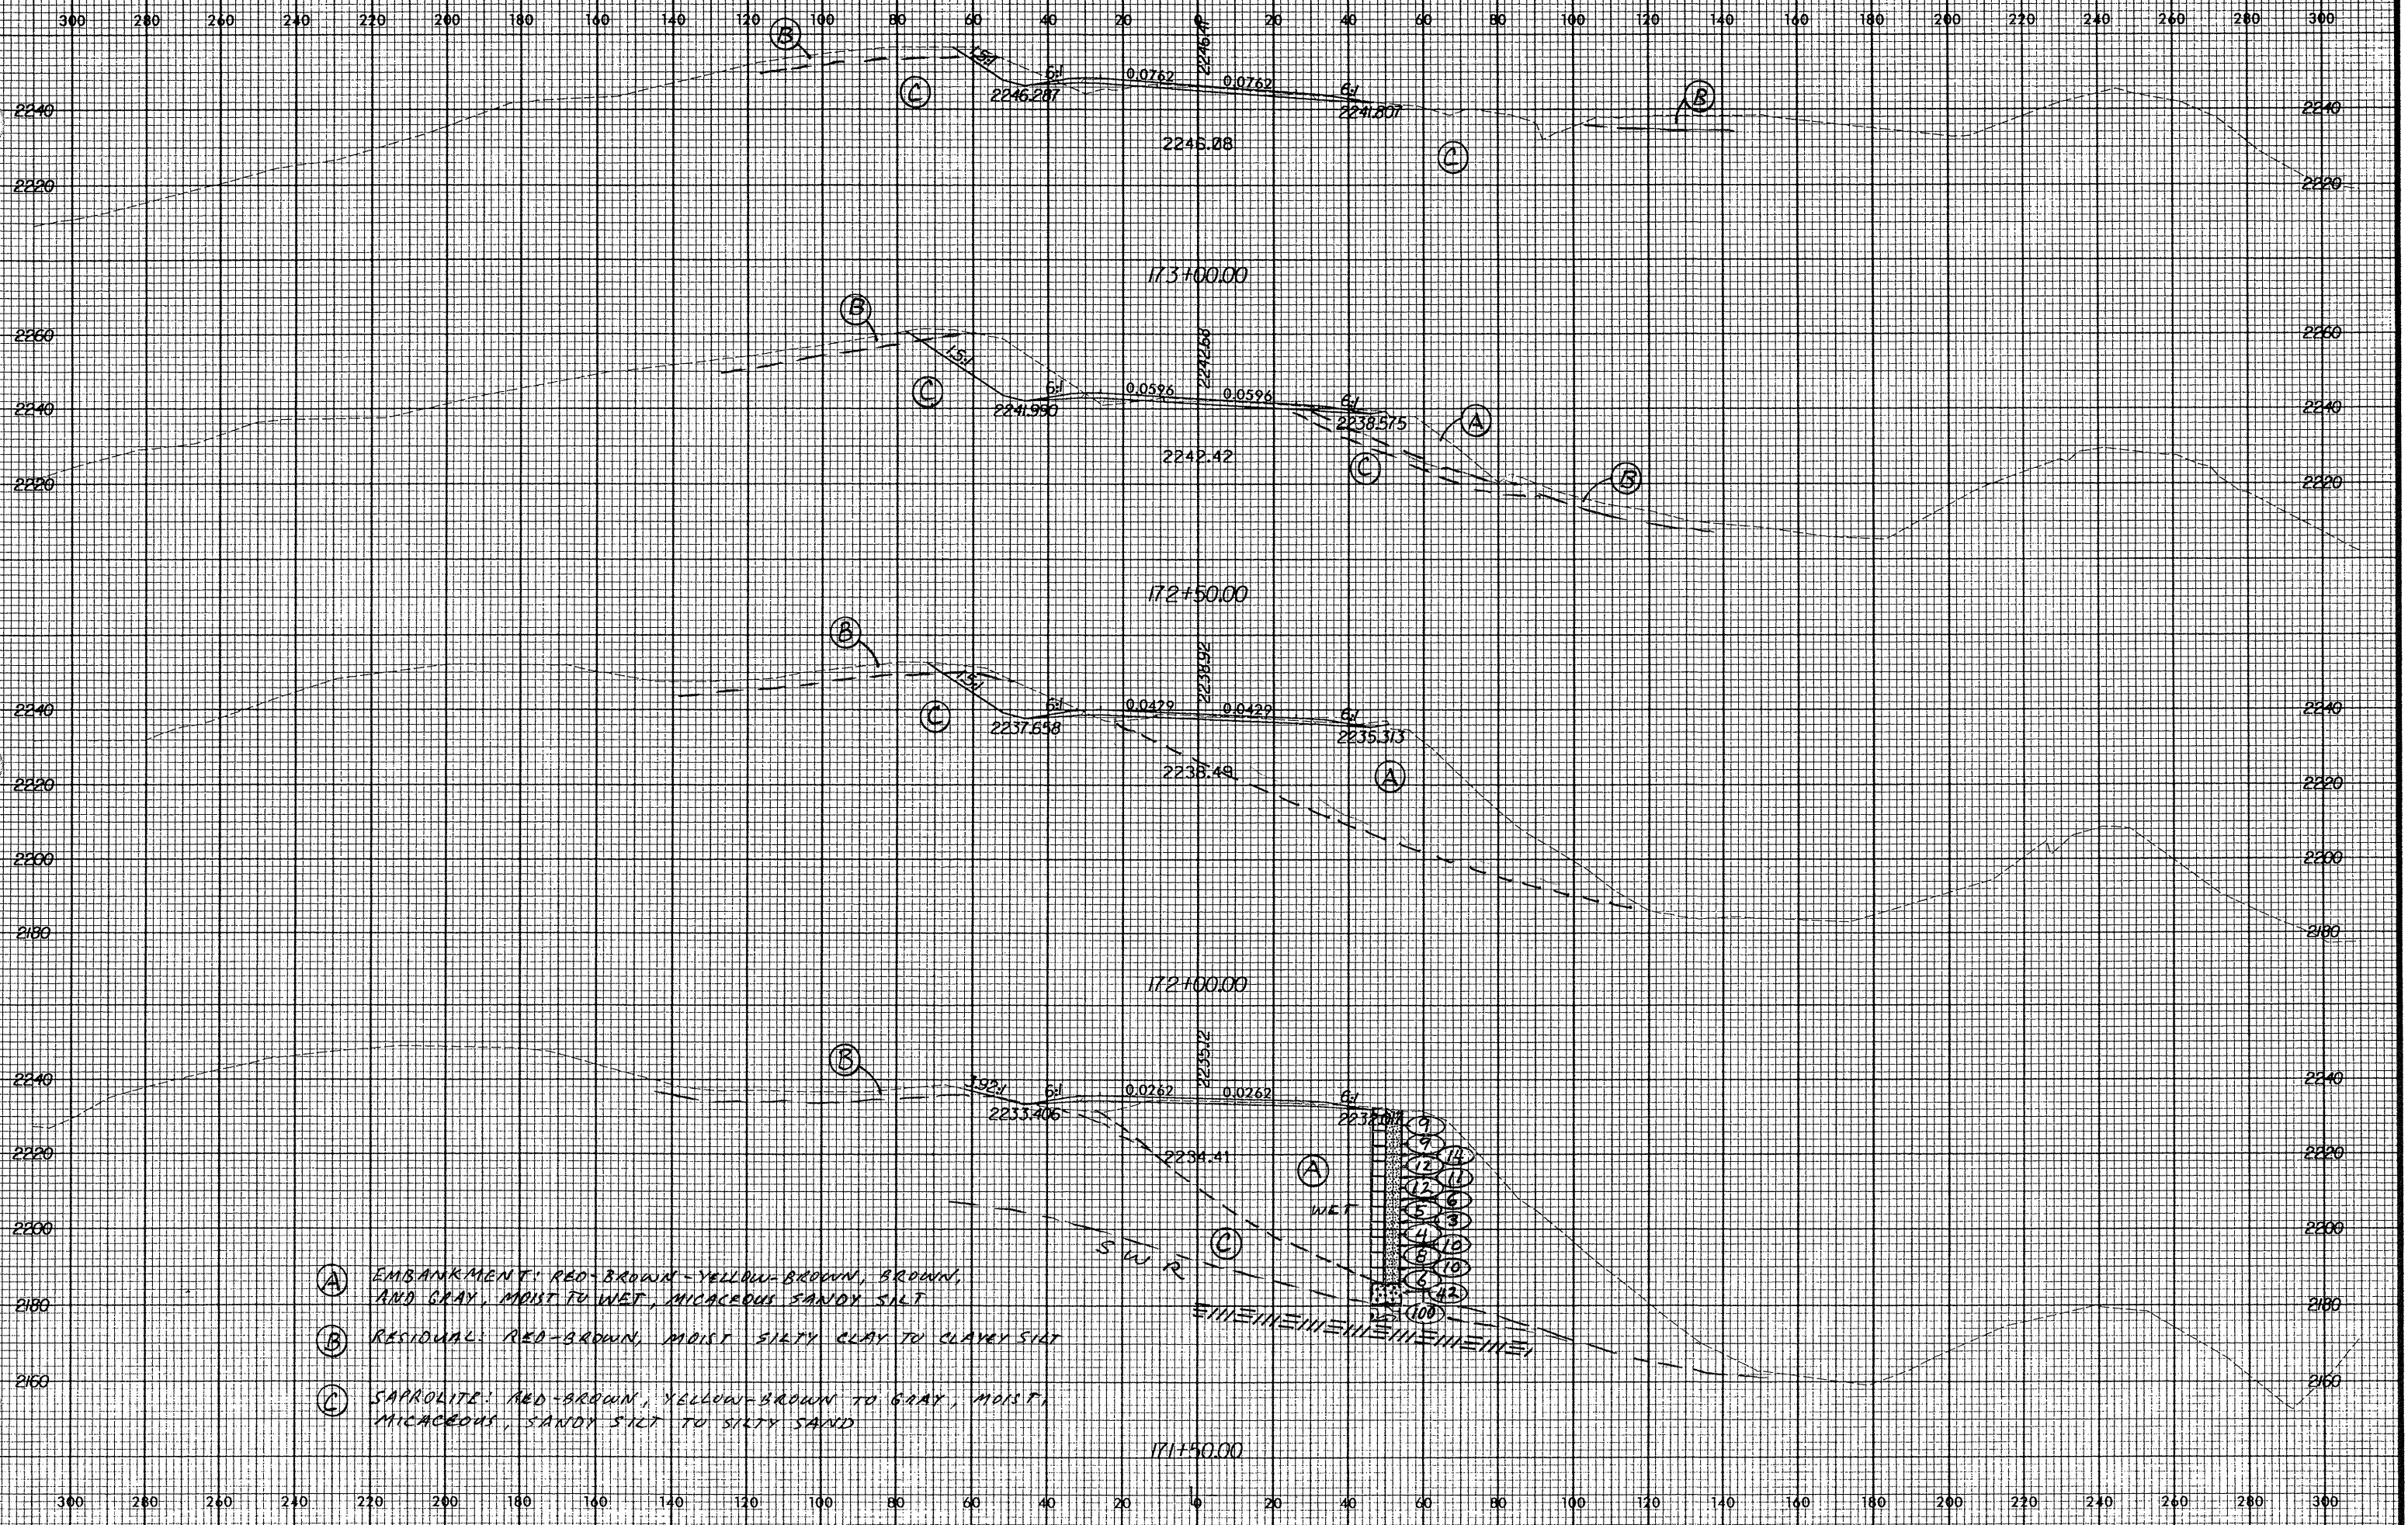

- (A) EMBANKMENT: RED-BROWN-YELLOW-BROWN, BROWN, AND GRAY, MOIST TO WET, MICACEOUS SANDY SILT
- (B) RESIDUAL: RED-BROWN, MOIST SILTY CLAY TO CLAYEY SILT
- (C) SAPROLITE: RED-BROWN, YELLOW-BROWN TO GRAY, MOIST, MICACEOUS, SANDY SILT TO SILTY SAND

0 AUG 2000  
09:44:00  
R-2237B (XSEC)